


KEY PLAN
N.T.S.

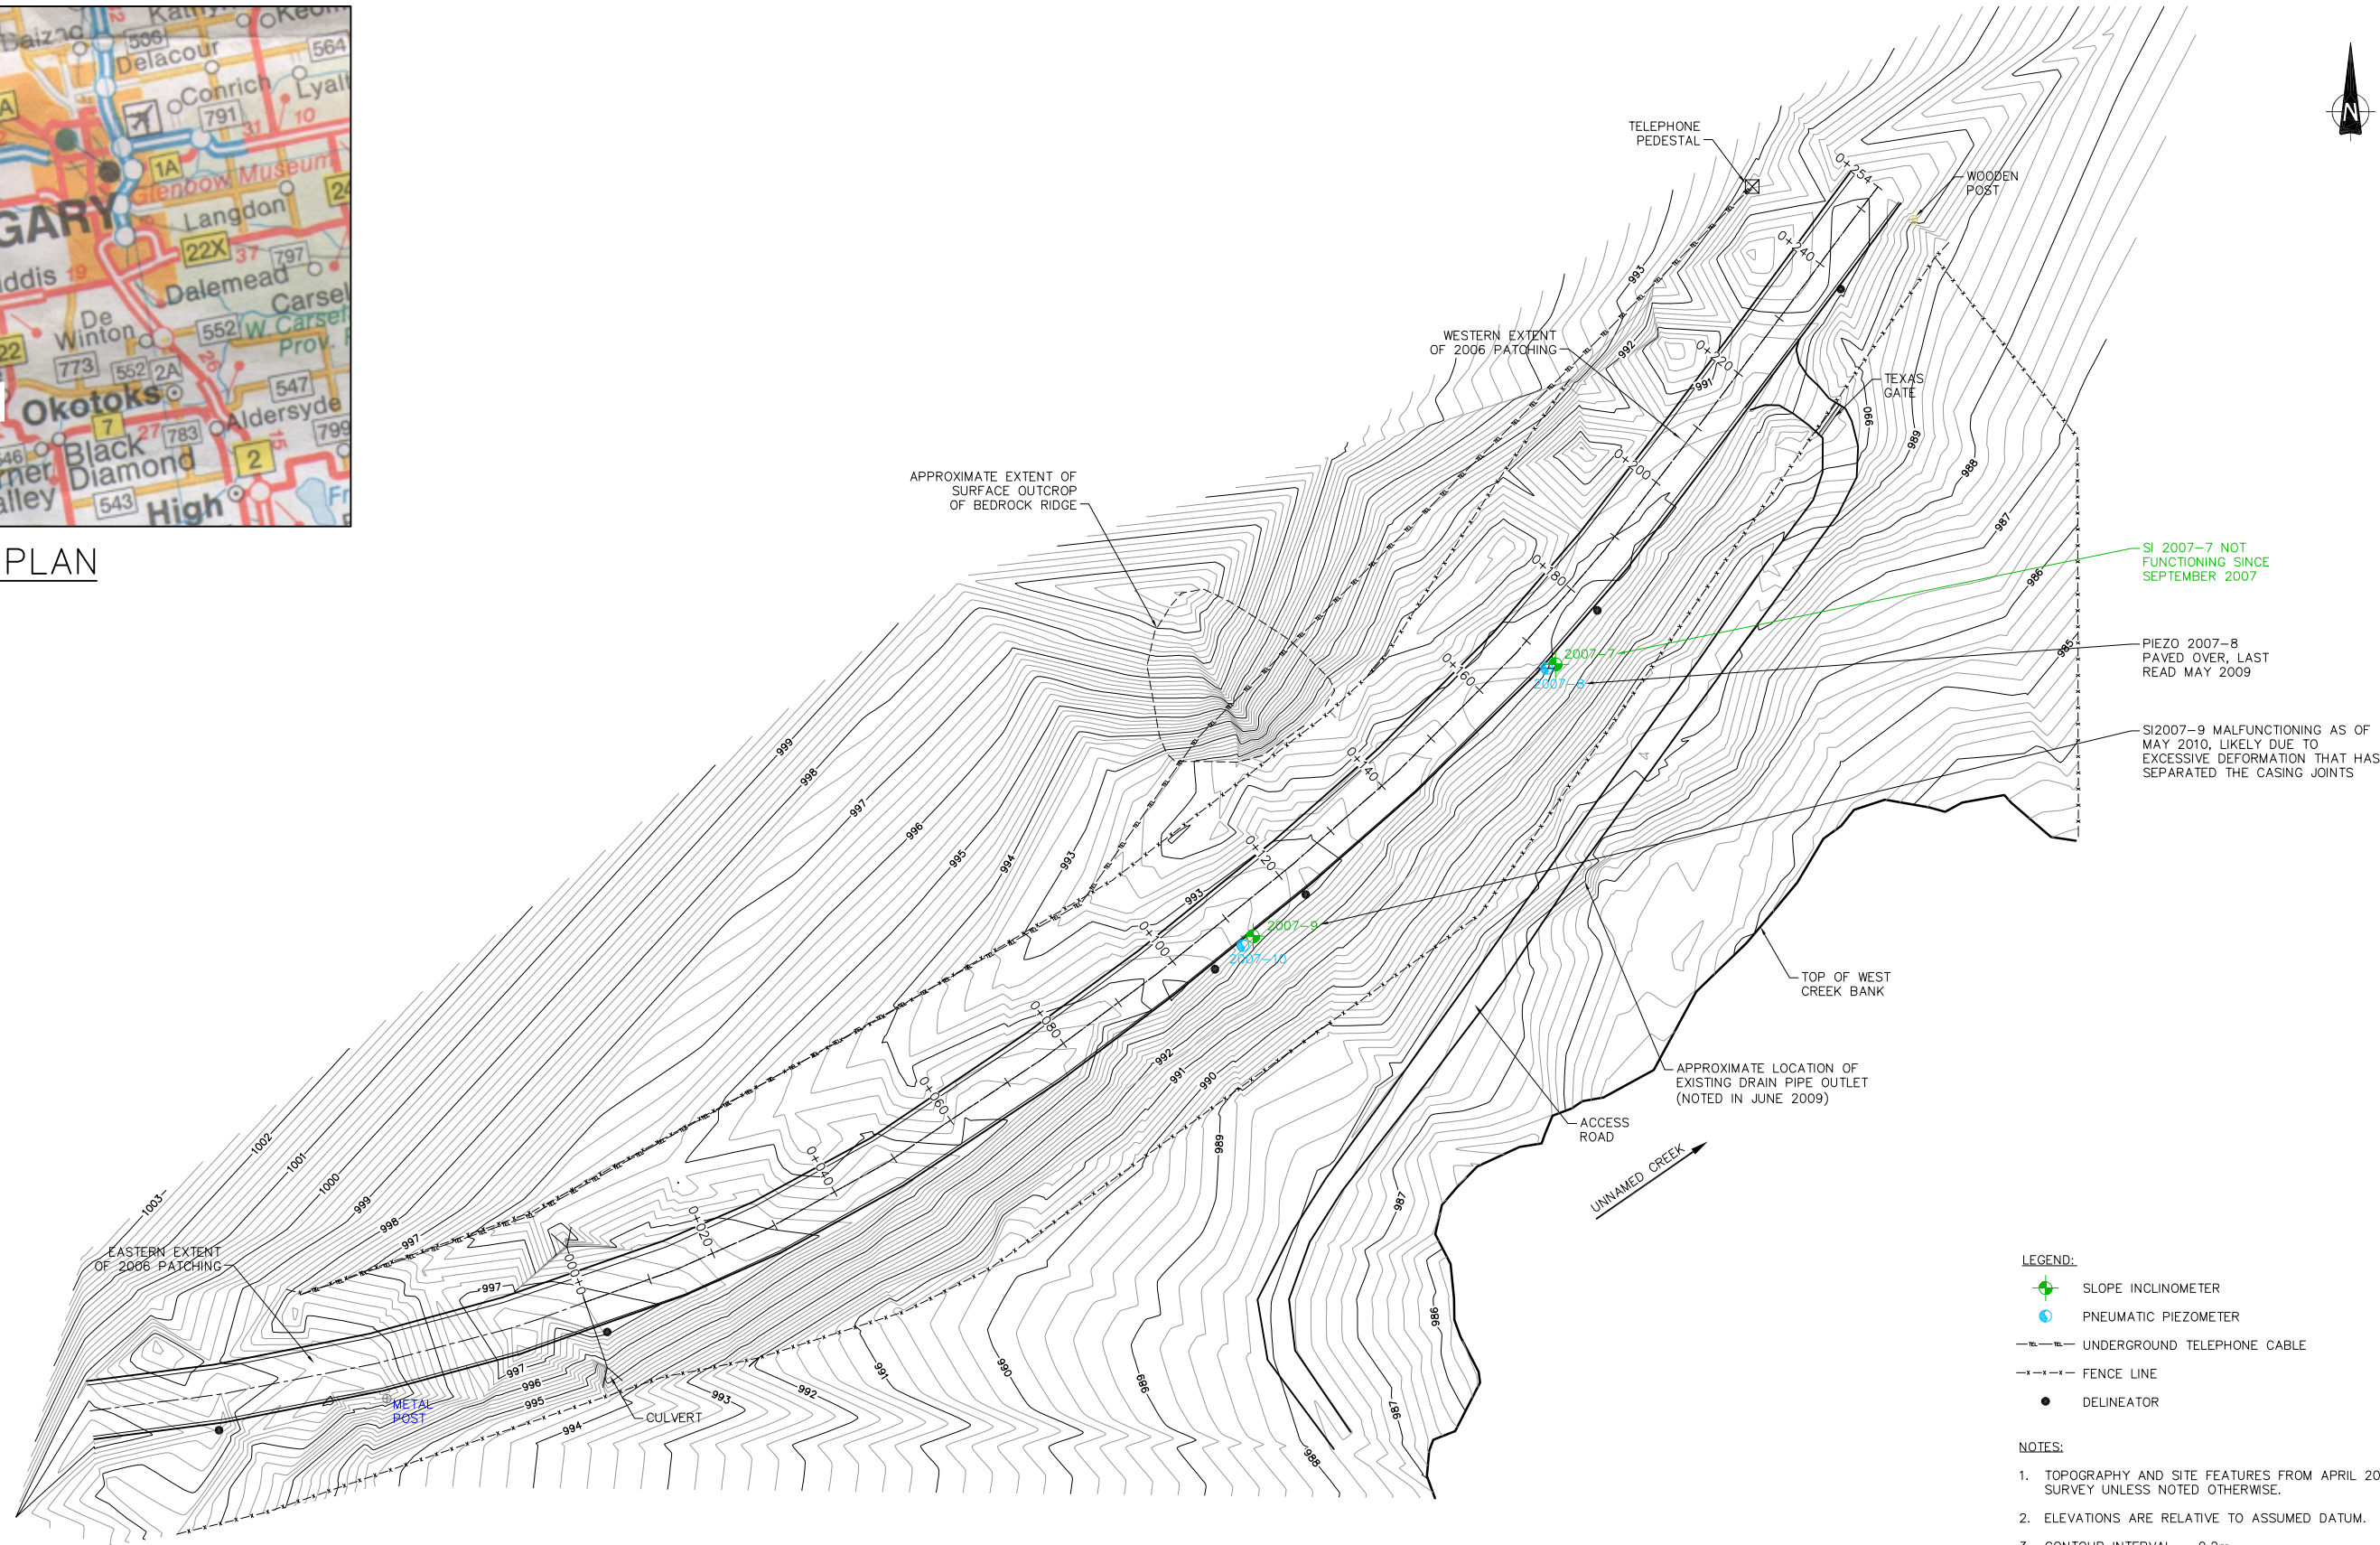

- LEGEND:**
- SLOPE INCLINOMETER
 - PNEUMATIC PIEZOMETER
 - UNDERGROUND TELEPHONE CABLE
 - FENCE LINE
 - DELINEATOR

- NOTES:**
1. TOPOGRAPHY AND SITE FEATURES FROM APRIL 2007 SURVEY UNLESS NOTED OTHERWISE.
 2. ELEVATIONS ARE RELATIVE TO ASSUMED DATUM.
 3. CONTOUR INTERVAL = 0.2m.


SCALE
1:1000
0 5 10m

	Designed By:	AB	Project:	S22 - HIGHWAY 762:02 "S" CURVE SITE	Project No.:	CG25332.200		
	Drawn By:	MH		CADD File:		25332N14.dwg	CADD File:	25332N14.dwg
Client: 	Checked By:		Title:	SITE PLAN	Date:	OCTOBER 2010		
	Approved By:			Scale:		AS SHOWN	Drawing No.:	FIGURE S22-1
	Scale:	AS SHOWN				Sheet No.:		1 of 1

I:\CG25332\25332N14.dwg - Oct 14, 2010 2:58pm - shahyibrown

Northwest

Southeast

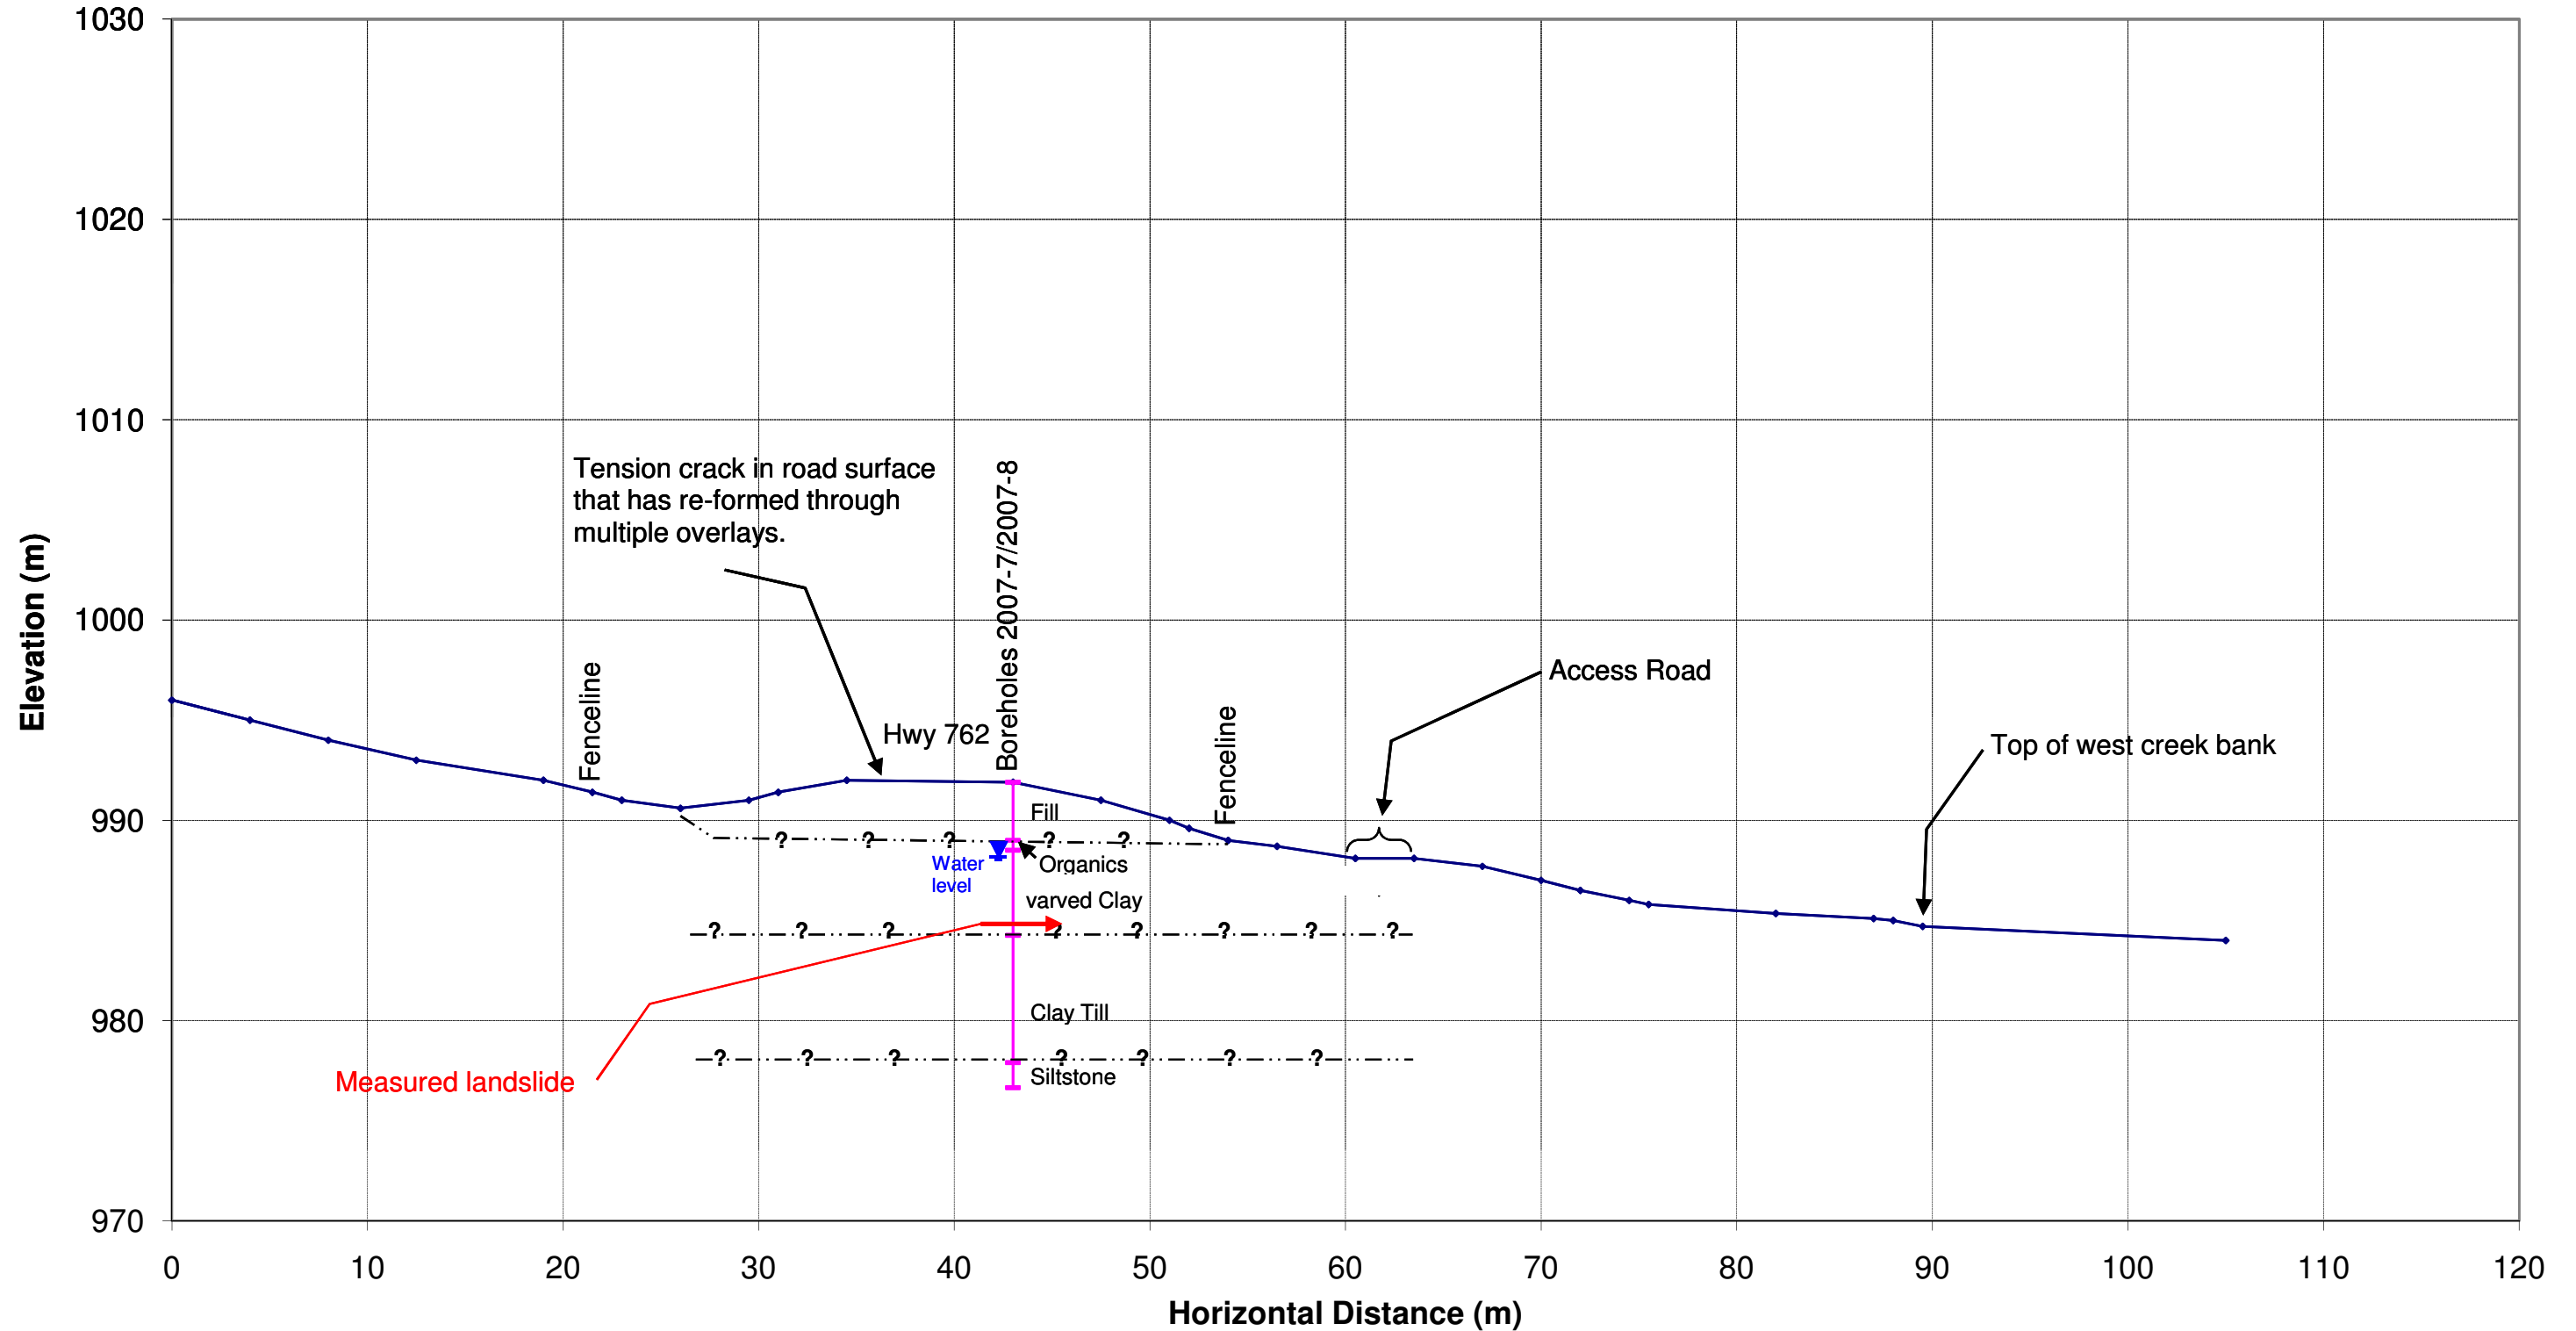

Approximate Scale 1:333

Client	Alberta Transportation	Figure S22-2	
Project	S22 - "S" Curve Slide	Date:	Revision
Slope Cross-Section at Boreholes 2007-7/2007-8		Oct-10	
		Job No. CG25332.200	
		File No.:	

