



SITE PLAN
SCALE 1:1000

- LEGEND**
- SLOPE INCLINOMETER
 - MAGNET EXTENSOMETER
 - PNEUMATIC PIEZOMETER
 - ➔ DIRECTION OF MOVEMENT
 - FENCE
 - GUARDRAIL

- NOTES:**
1. SEPTEMBER 2008 SURVEY.
 2. ELEVATIONS ARE RELATIVE TO LOCAL BENCHMARK.

 

		PROJECT: SOUTHERN REGION GEOHAZARD ASSESSMENT AND INSTRUMENTATION MONITORING			
		TITLE: SITE PLAN - ELKWATER AREA 'B'			
CLIENT:			DATE: SEPTEMBER 2011	JOB No.: CG25352.200	CAD FILE: 25352N02.dwg
			FIGURE No.: FIGURE S26-2	REV. A	

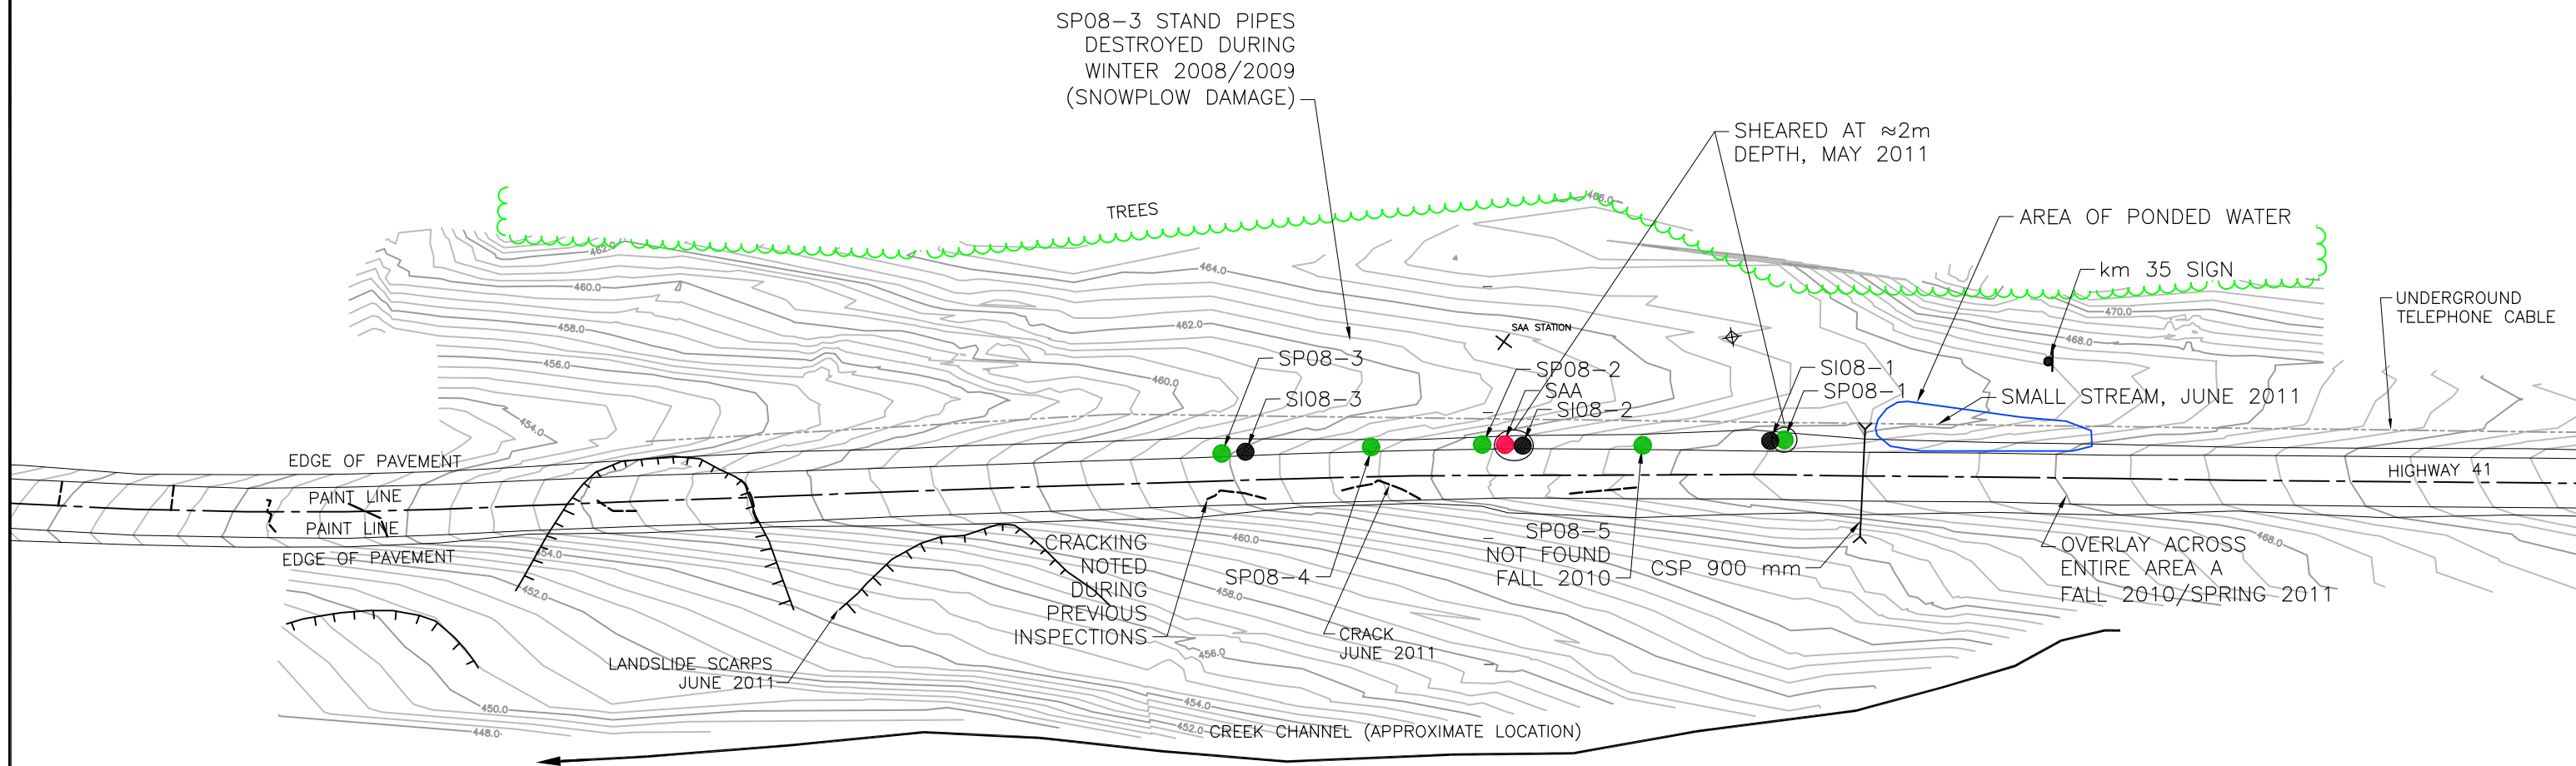

SITE PLAN
SCALE 1:1250


LEGEND

- SLOPE INCLINOMETER
- MEASURAND SAA
- STANDPIPE PIEZOMETER
- WEATHER STATION
- CRACKS IN ASPHALT (PAST INSPECTIONS)

NOTES:

1. JUNE 2008 SURVEY.
2. ELEVATIONS ARE RELATIVE TO LOCAL BENCHMARK.
3. CRACKS IN ROAD SURFACE AS OF MAY 12, 2010. DAMAGE WORSENERD IN LATE MAY THROUGH JUNE 2010. OVERLAY LATE 2010/EARLY 2011.

SCALE

 

CLIENT:	PROJECT: SOUTHERN REGION GEOHAZARD ASSESSMENT AND INSTRUMENTATION MONITORING				
	TITLE: SITE S26 - ELKWATER AREA 'A'				
	DATE: SEPTEMBER 2011	JOB No.: CG25352.200	CAD FILE: 25352N12.dwg	FIGURE No.: FIGURE S26-1	REV. A