


SITE "C15"

SW 1/4 SEC 29 - TWP - 29 - RGE - 21 - W4M

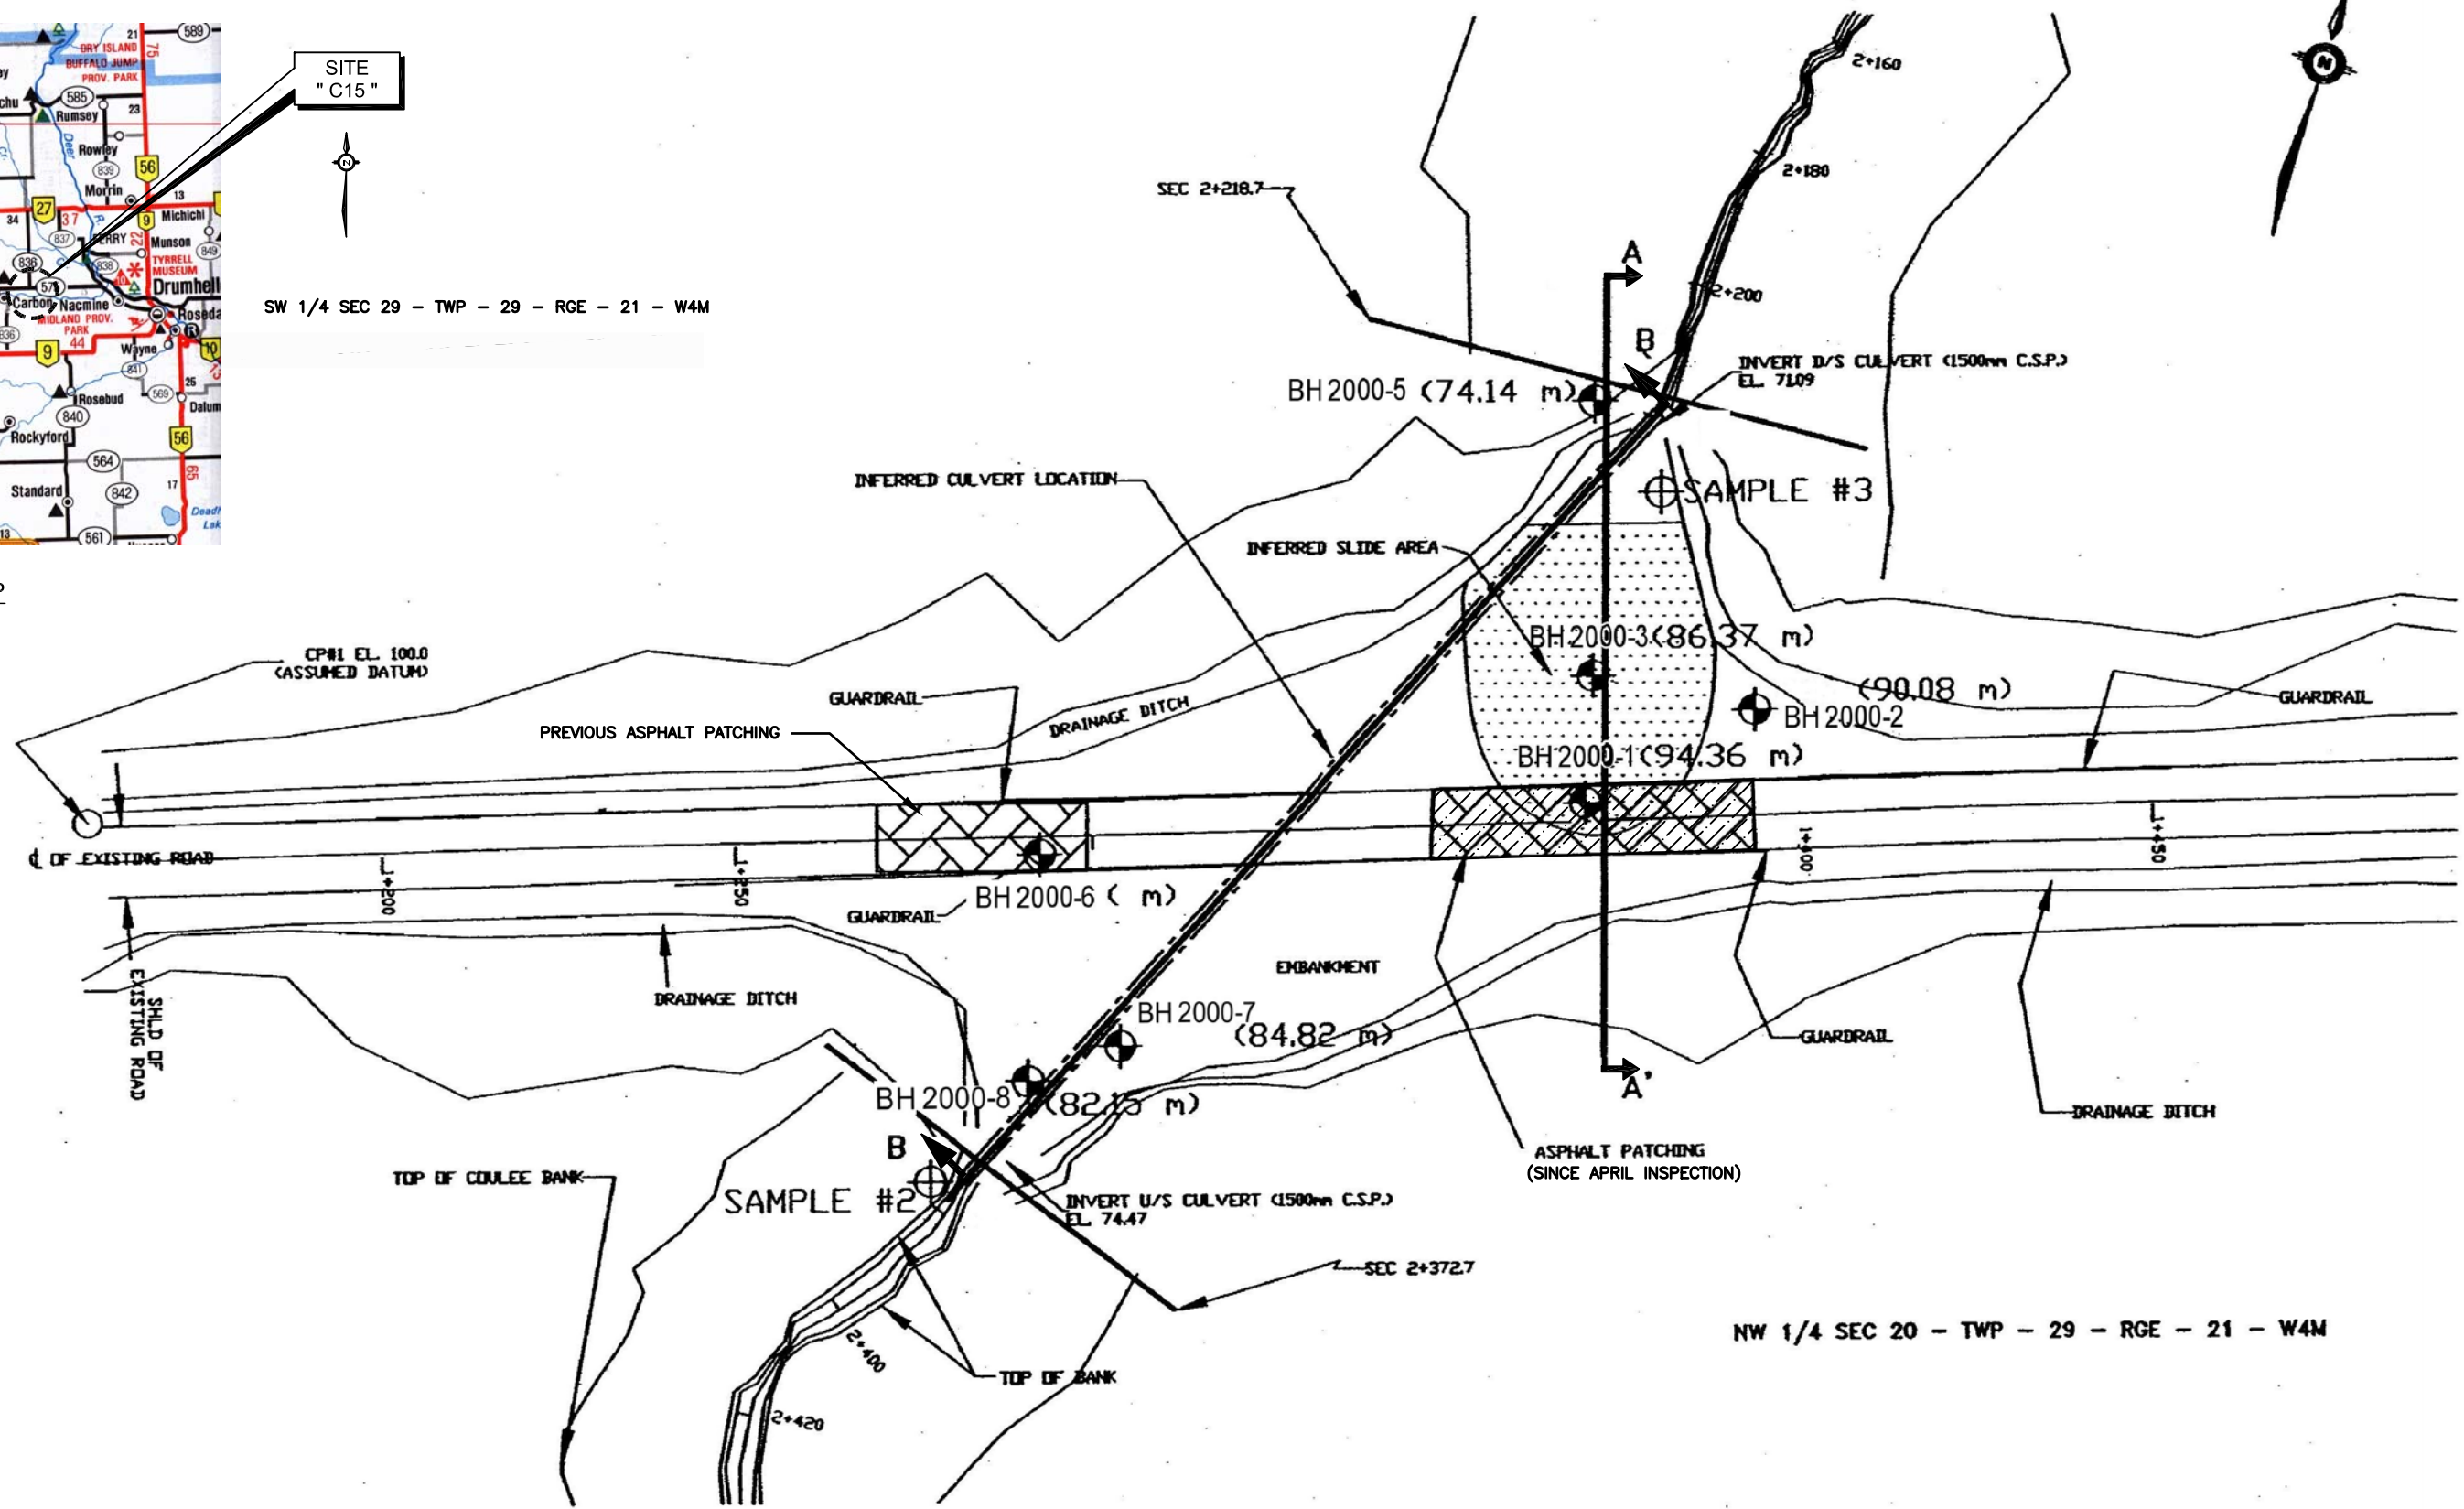

NW 1/4 SEC 20 - TWP - 29 - RGE - 21 - W4M


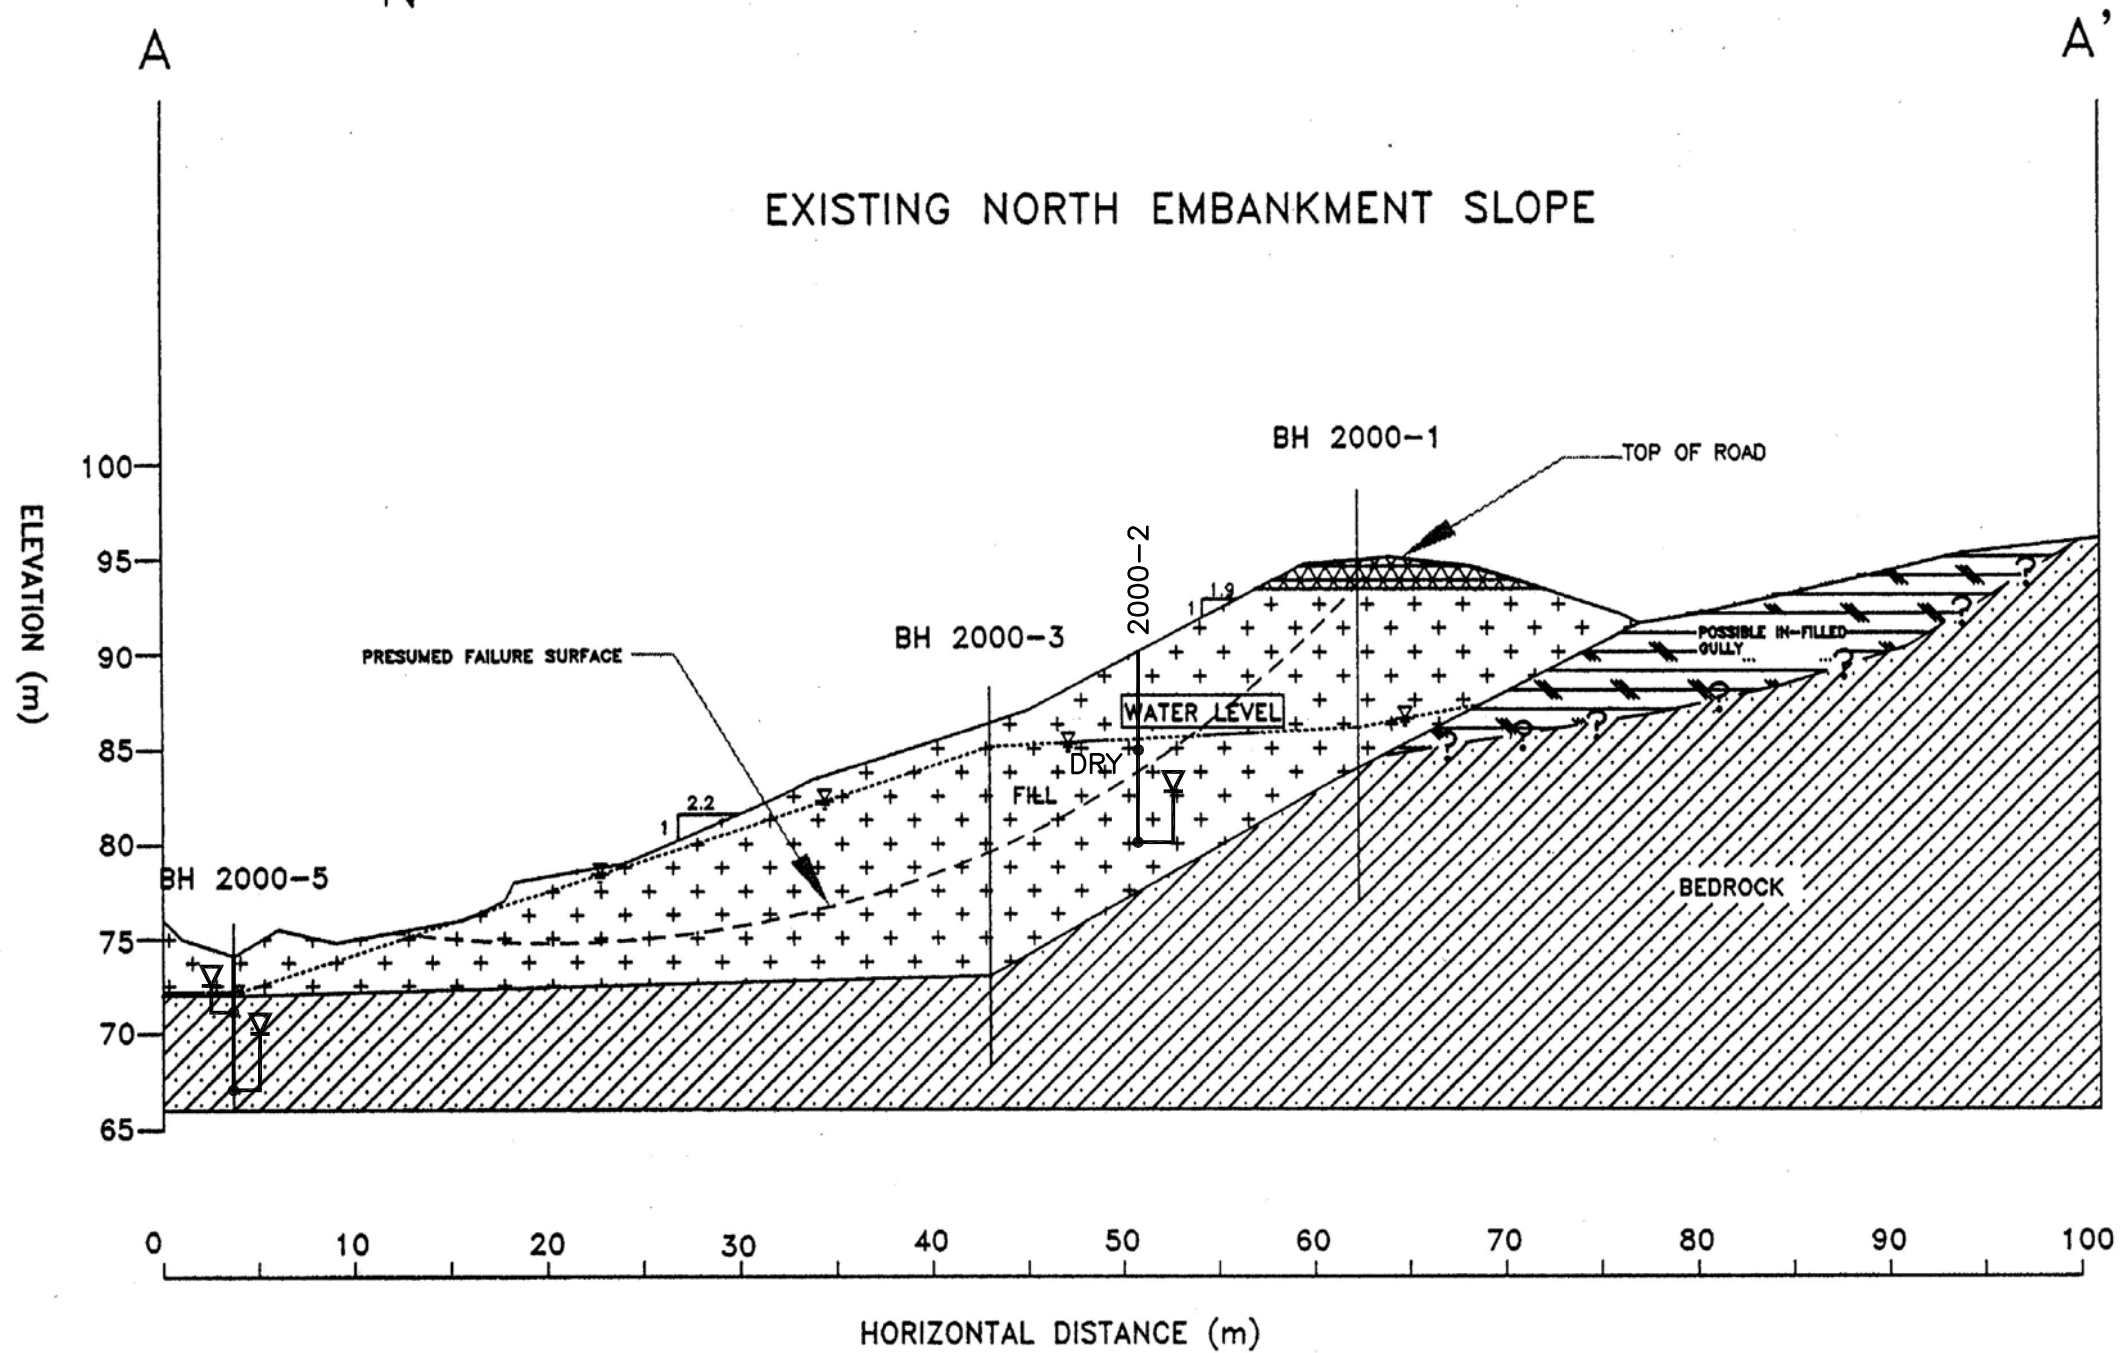
- LEGEND**
- ⊕ BOREHOLE
 - ⊗ SURFACE SAMPLES

PERMIT	SEAL		DESIGNED BY S.A.T. DRAWN BY E.N.L. SCALE 1:1000	APPROVED BY D.W.R. CHECKED BY D.W.R.	CONSULTANT 		PROJECT CENTRAL REGION LANDSLIDE RISK ASSESSMENT			
							TITLE SITE C15 : CARBON CREEK (SH 575) SITE PLAN			
MARK	DESCRIPTION OF REVISIONS	DATE	DWN.	ENG.	DATE MAY 2003	SHEET 1 of 3	DRAWING No. FIGURE 1	REV. G		

NOTES

1. BEDROCK BOUNDARIES SHOWN ARE BASED ON BOREHOLE INFORMATION.
2. WATER LEVEL IN EMBANKMENT IS BASED ON PIEZOMETER READINGS.

RESPONSE ZONE & WATER LEVEL ON MAY 15, 2003 SHOWN THUS

SECTION A
N.T.S. Fig 1

PERMIT	SEAL					DESIGNED BY S.A.T.	APPROVED BY D.W.R.	CONSULTANT 	PROJECT CENTRAL REGION LANDSLIDE RISK ASSESSMENT				
						DRAWN BY E.N.L.	CHECKED BY D.W.R.						
						SCALE AS SHOWN				TITLE SITE C15 : CARBON CREEK (SH 575) SECTION A-A			
			MAY 2003 SITE INSPECTION	MAY 03	M.D.	D.R.	DATE MAY 2003				SHEET 2 of 3	DRAWING No. FIGURE 2	REV. G
		MARK	DESCRIPTION OF REVISIONS	DATE	DWN.	ENG.							



MICROFILM DATE





PWSS PLAN No.

DRAWING No.

CENTER CODE No.

PROJECT FILE No. 2906.C15.F3.G.dwg

NOTE
 1. BEDROCK BOUNDARIES SHOWN WERE BASED ON BOREHOLE INFORMATION.

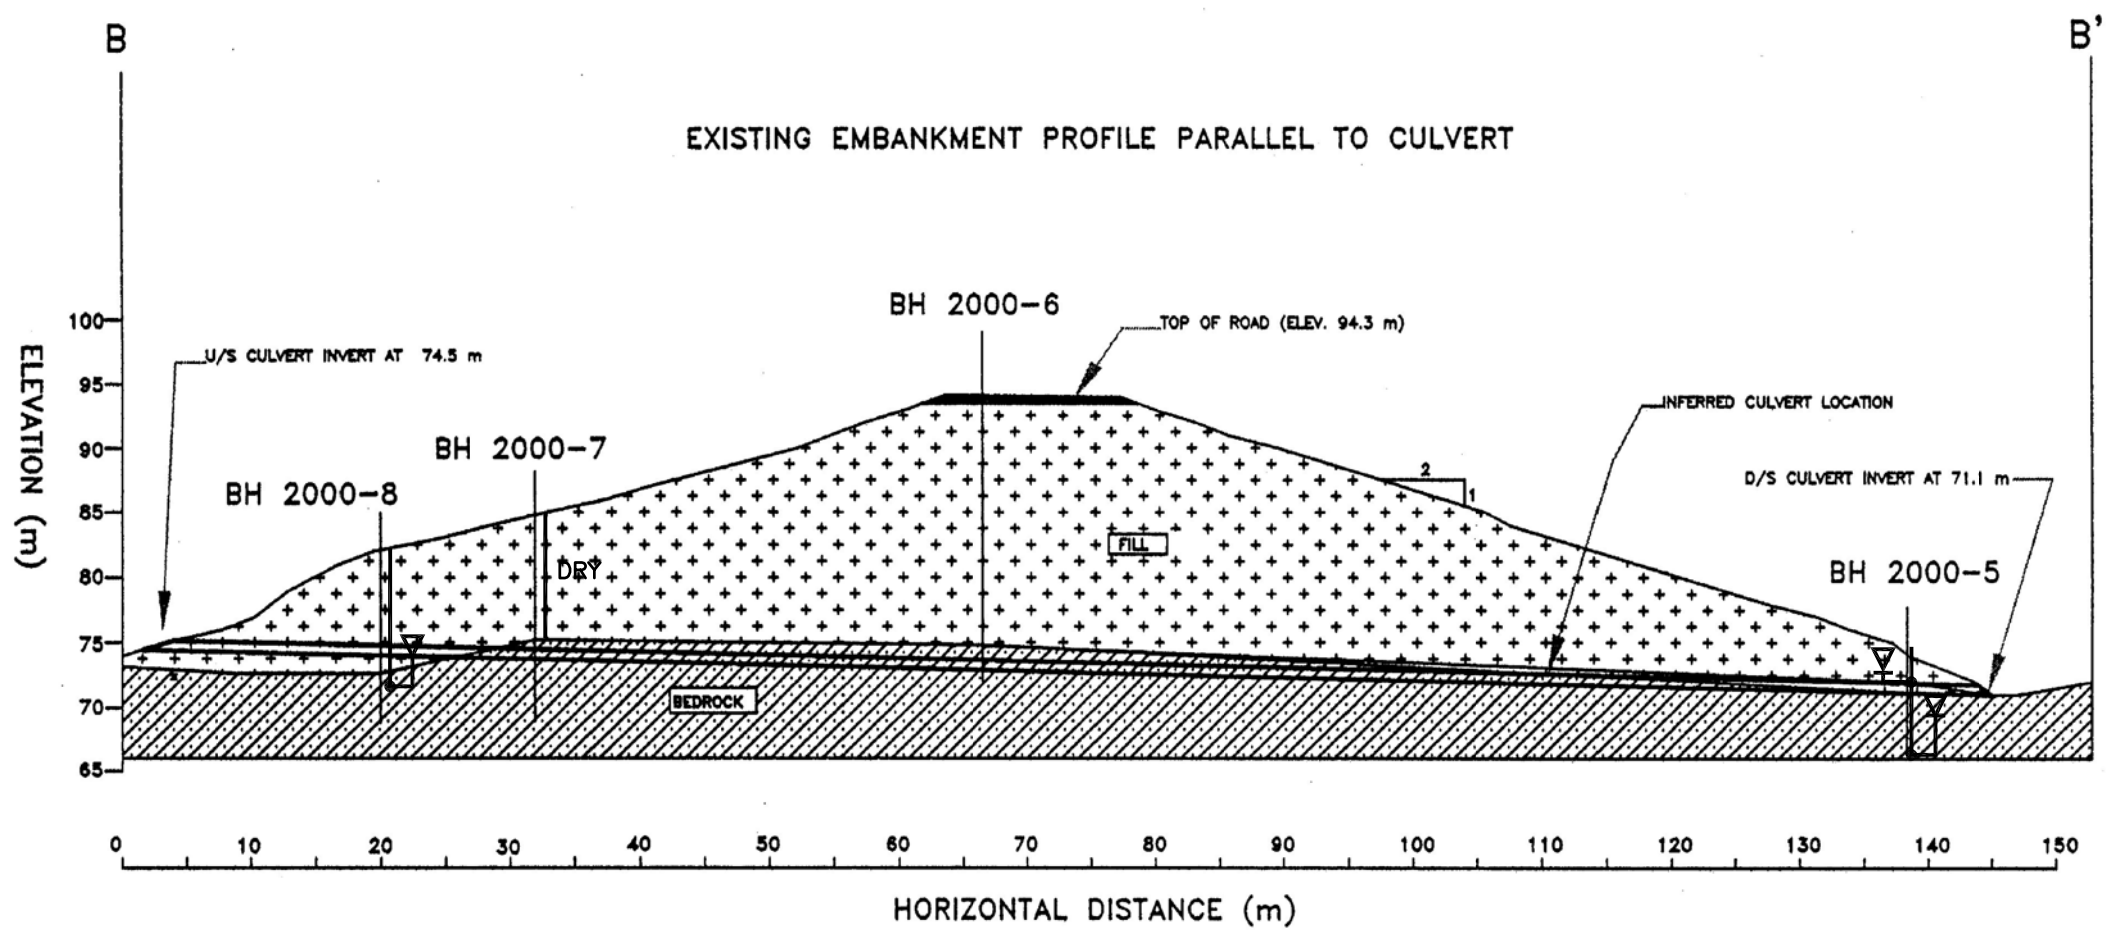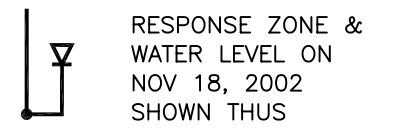 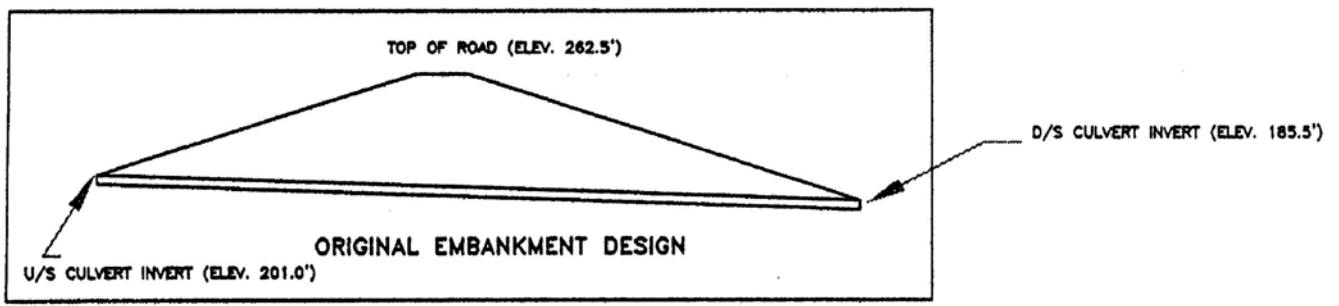

SECTION B
 N.T.S. Fig 1

PERMIT	SEAL	⚠				DESIGNED BY S.A.T.	APPROVED BY D.W.R.	CONSULTANT 	PROJECT CENTRAL REGION LANDSLIDE RISK ASSESSMENT				
		⚠				DRAWN BY E.N.L.	CHECKED BY D.W.R.						
		⚠				SCALE AS SHOWN				TITLE SITE C15 : CARBON CREEK (SH 575) SECTION B-B			
		⚠	MAY 2003 SITE INSPECTION	MAY 03	M.D.	D.R.	DATE MAY 2003				SHEET 3 of 3	DRAWING No. FIGURE 3	REV. G
		MARK	DESCRIPTION OF REVISIONS	DATE	DWN.	ENG.							

