








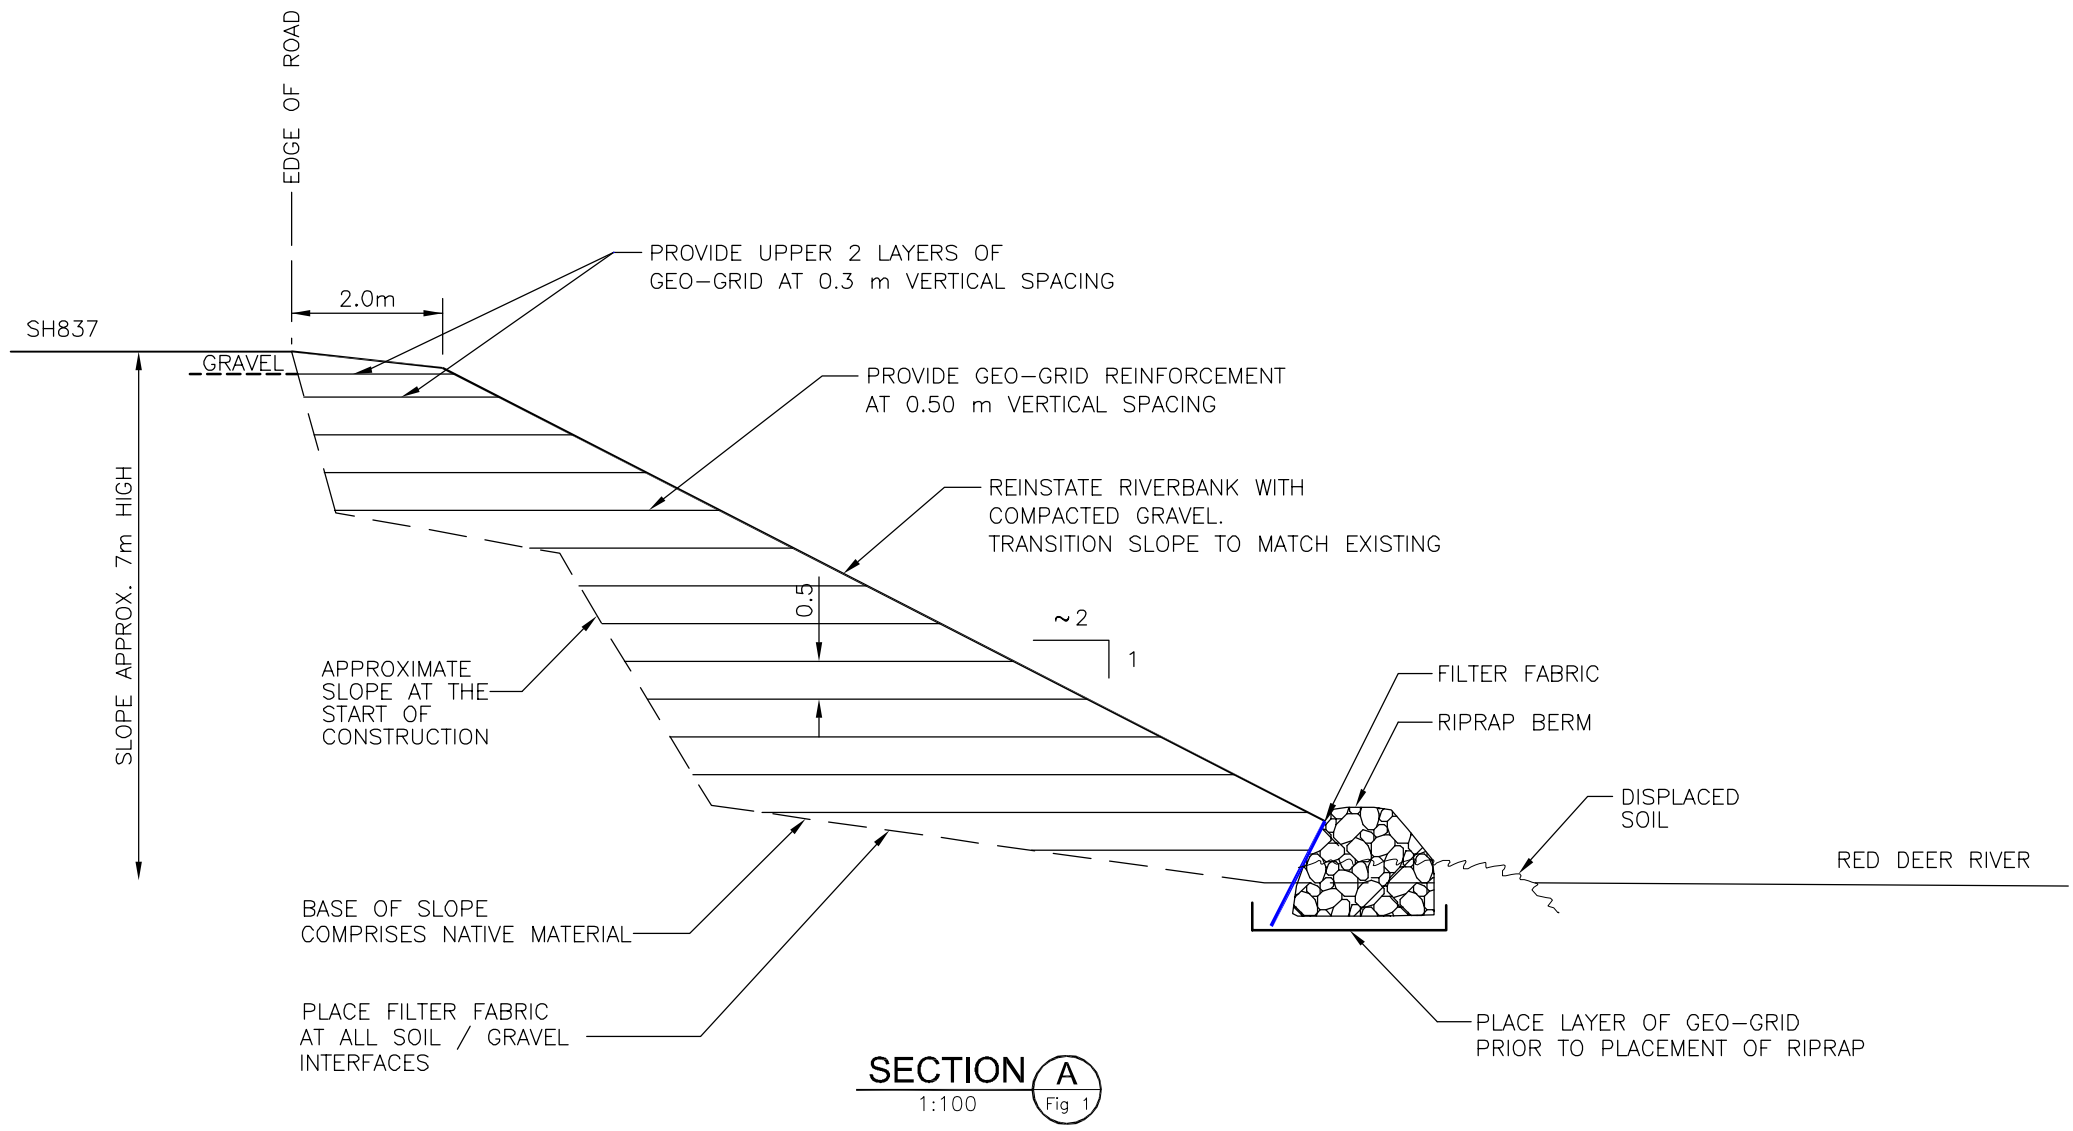
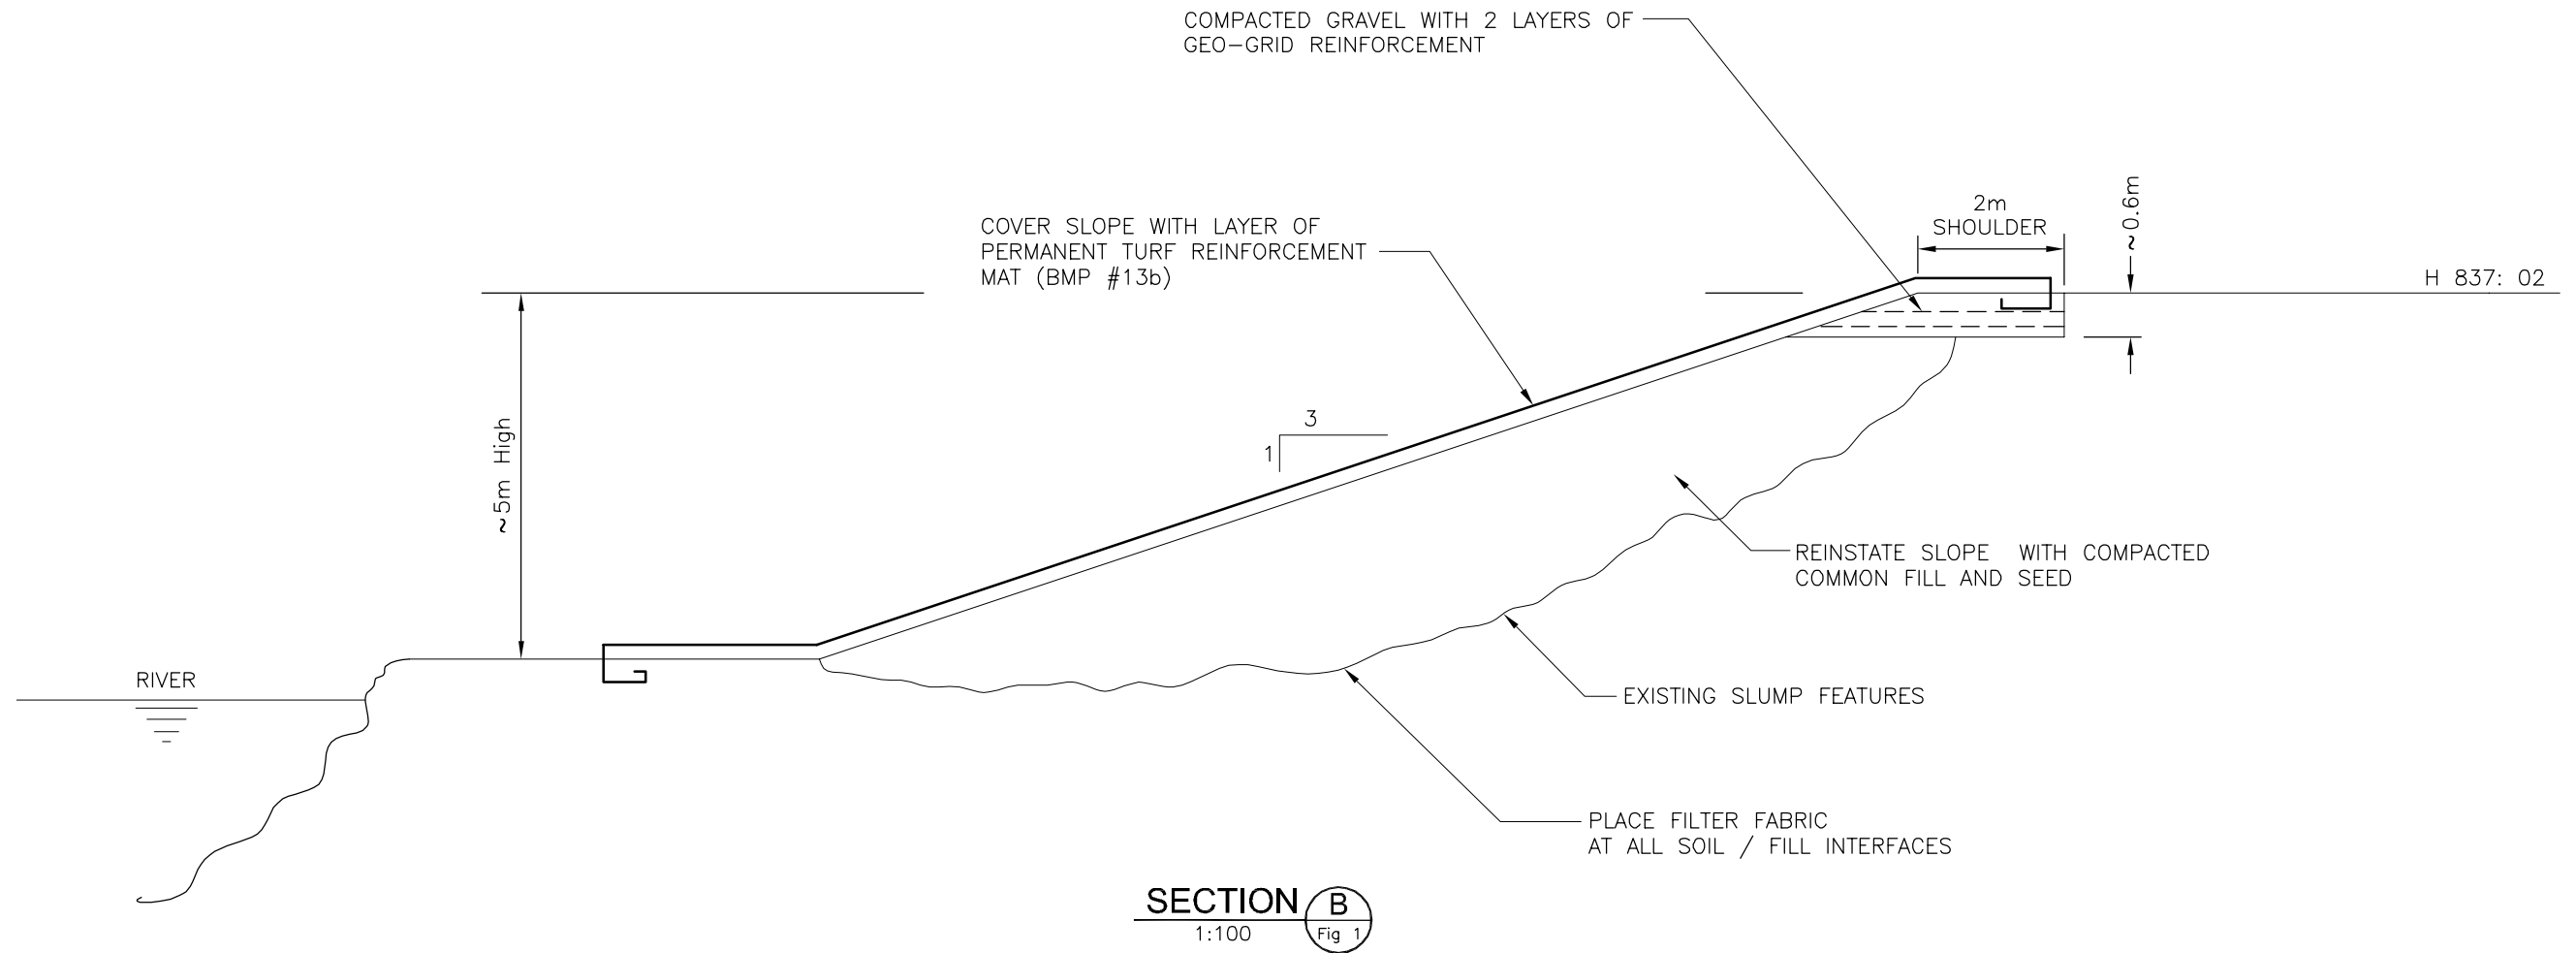


NOTES:
1. PHOTOS TAKEN JULY 12, 2005

PERMIT	SEAL						DESIGNED BY	APPROVED BY			PROJECT CENTRAL REGION			
							D.W.R.	D.W.R.			GEOHAZARD RISK ASSESSMENT			
							DRAWN BY	CHECKED BY			TITLE SITE C18 : SH837 : 02 RIVER BANK SITE PLAN			
							M.D.	D.W.R.						
							SCALE							
							1:1000 							
	MARK	DESCRIPTION OF REVISIONS				DATE	DWN.	ENG.	DATE JULY 2005 SHEET 1 OF 3 DRAWING No. FIGURE 1 REV.					



PERMIT	SEAL	<div></div>					DESIGNED BY	APPROVED BY	<div></div> <div>KLOHN CRIPPEN</div>	<div></div> <div>Alberta</div> <div>INFRASTRUCTURE AND TRANSPORTATION</div>	PROJECT				CENTRAL REGION									
		<div></div>					DRAWN BY	CHECKED BY			GEOHAZARD RISK ASSESSMENT													
		<div></div>									TITLE													
		<div></div>					SITE C18: SH837:02 RIVER BANK SECTION A-A																	
		<div></div>																						
		<div></div>					SCALE																	
		<div></div>													1:100 0 1 2 m									
MARK	DESCRIPTION OF REVISIONS				DATE	DWN.	ENG.																	



PERMIT	SEAL						DESIGNED BY S.A.T.	APPROVED BY D.W.R.	<div>CONSULTANT</div> <div></div>	<div></div>	PROJECT CENTRAL REGION									
							DRAWN BY E.N.L.	CHECKED BY			GEOHAZARD RISK ASSESSMENT									
							SCALE 1:100				TITLE SITE C18 : WIDE RIVERBANK REMEDIATION SECTION B									
		MARK	DESCRIPTION OF REVISIONS				DATE	DWN.			ENG.									