
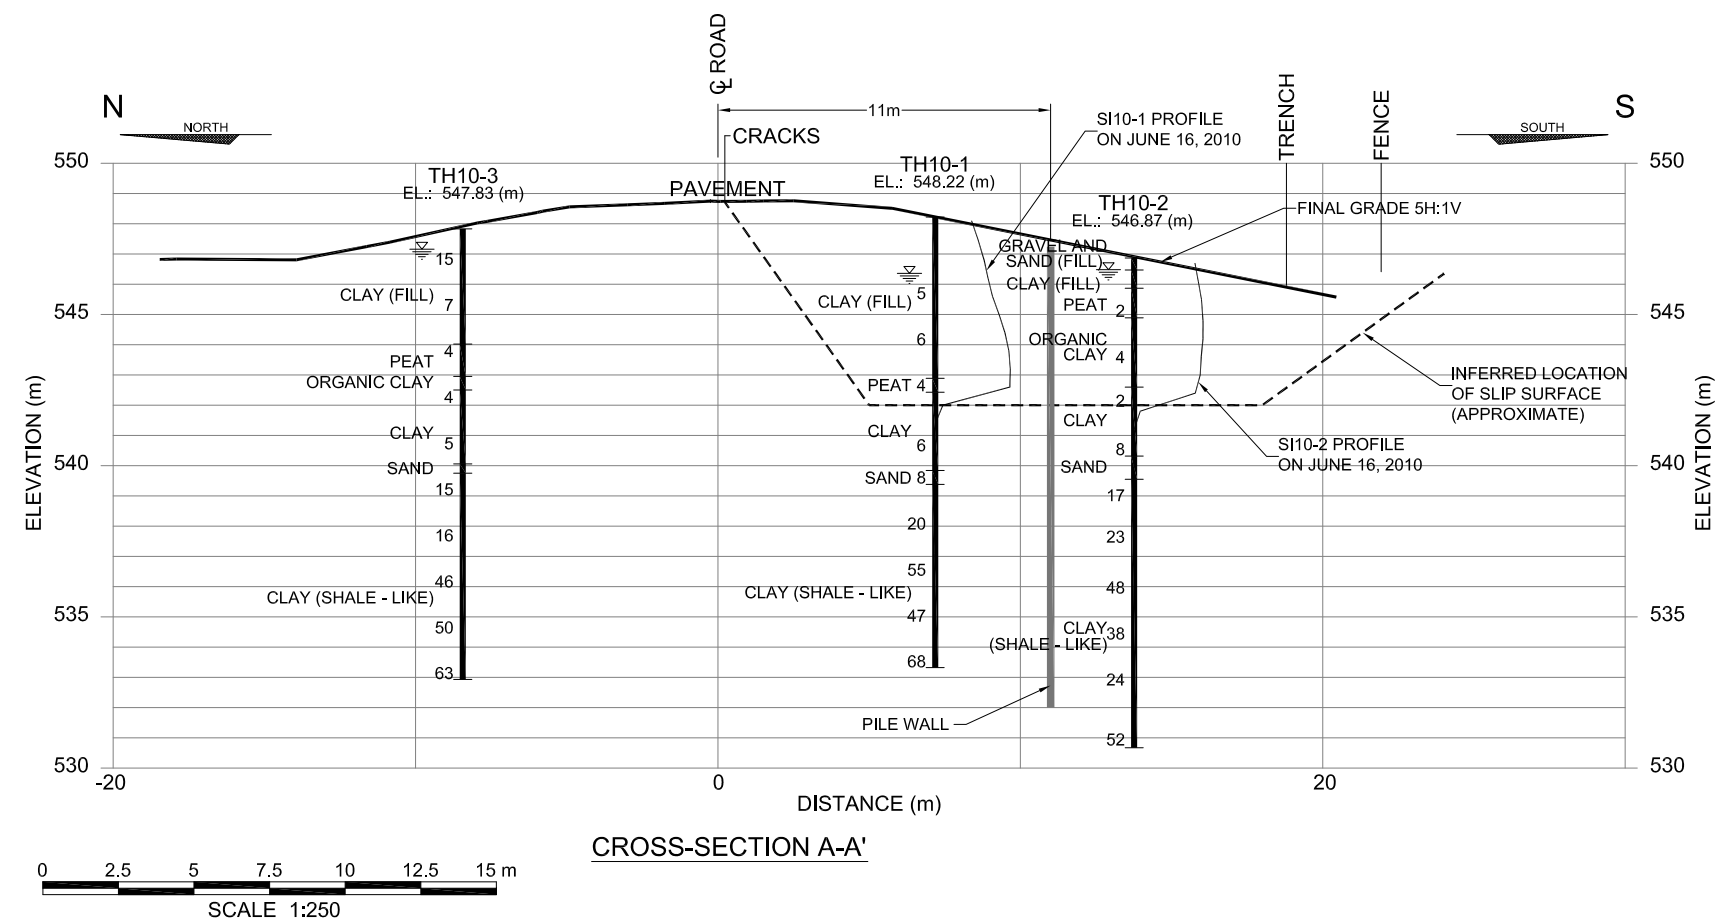


SW 30 68-13-4

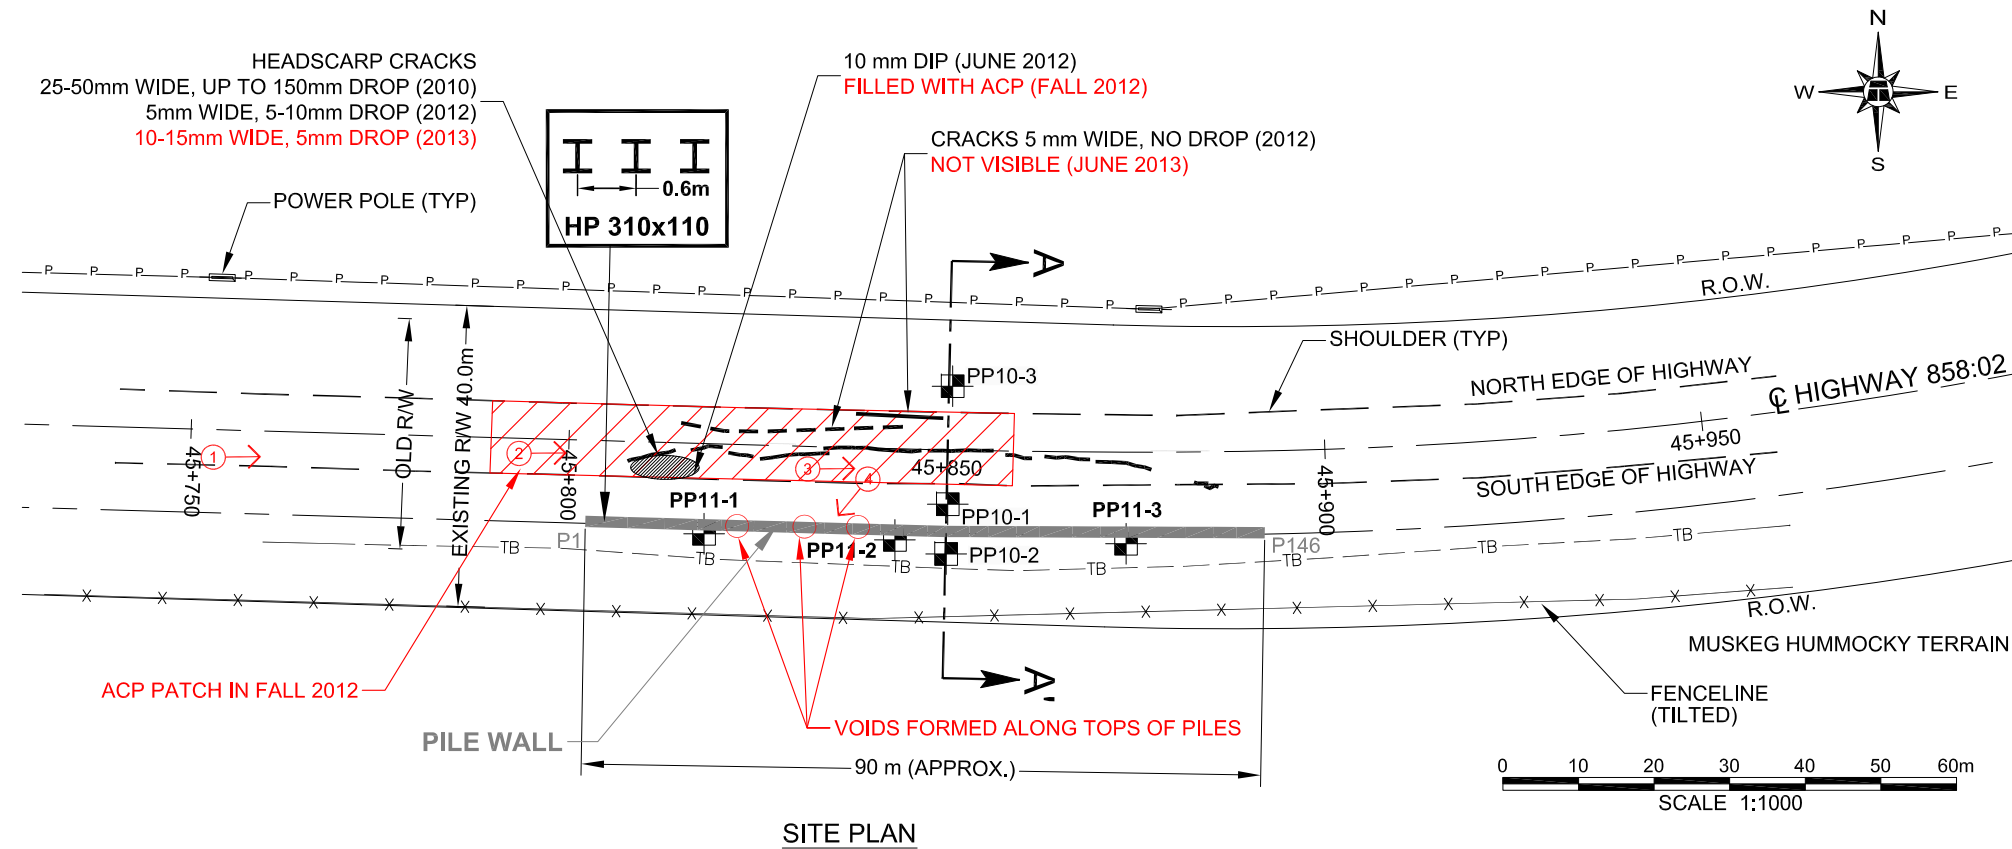

LEGEND

- | | | |
|--------|--|--|
| PP11-1 | | APPROXIMATE LOCATIONS OF
PNEUMATIC PIEZOMETER |
| | | FENCELINE |
| | | PHONE LINE |
| | | POWER LINE |
| P1 | | PILE MARK |
| | | PHOTOGRAPH NUMBER, AND APPROXIMATE LOCATION
AND DIRECTION (JUNE 12, 2013) |

NOTE:
JUNE 12, 2013 OBSERVATIONS ARE SHOWN IN RED

Alberta  Government

NORTH CENTRAL REGION (ATHABASCA AREA)
- 2013 GEOHAZARD ASSESSMENT

**NC58: HWY 858:02 (km 45.85) NORTH OF LAC LA BICHE
SITE PLAN AND CROSS - SECTION A-A'**

FIGURE NC58-1

DRAWN BY	ML
DESIGNED BY	TSA
APPROVED BY	DWP
SCALE	AS SHOWN
DATE	NOVEMBER 2013
FILE No.	15-16-285

