


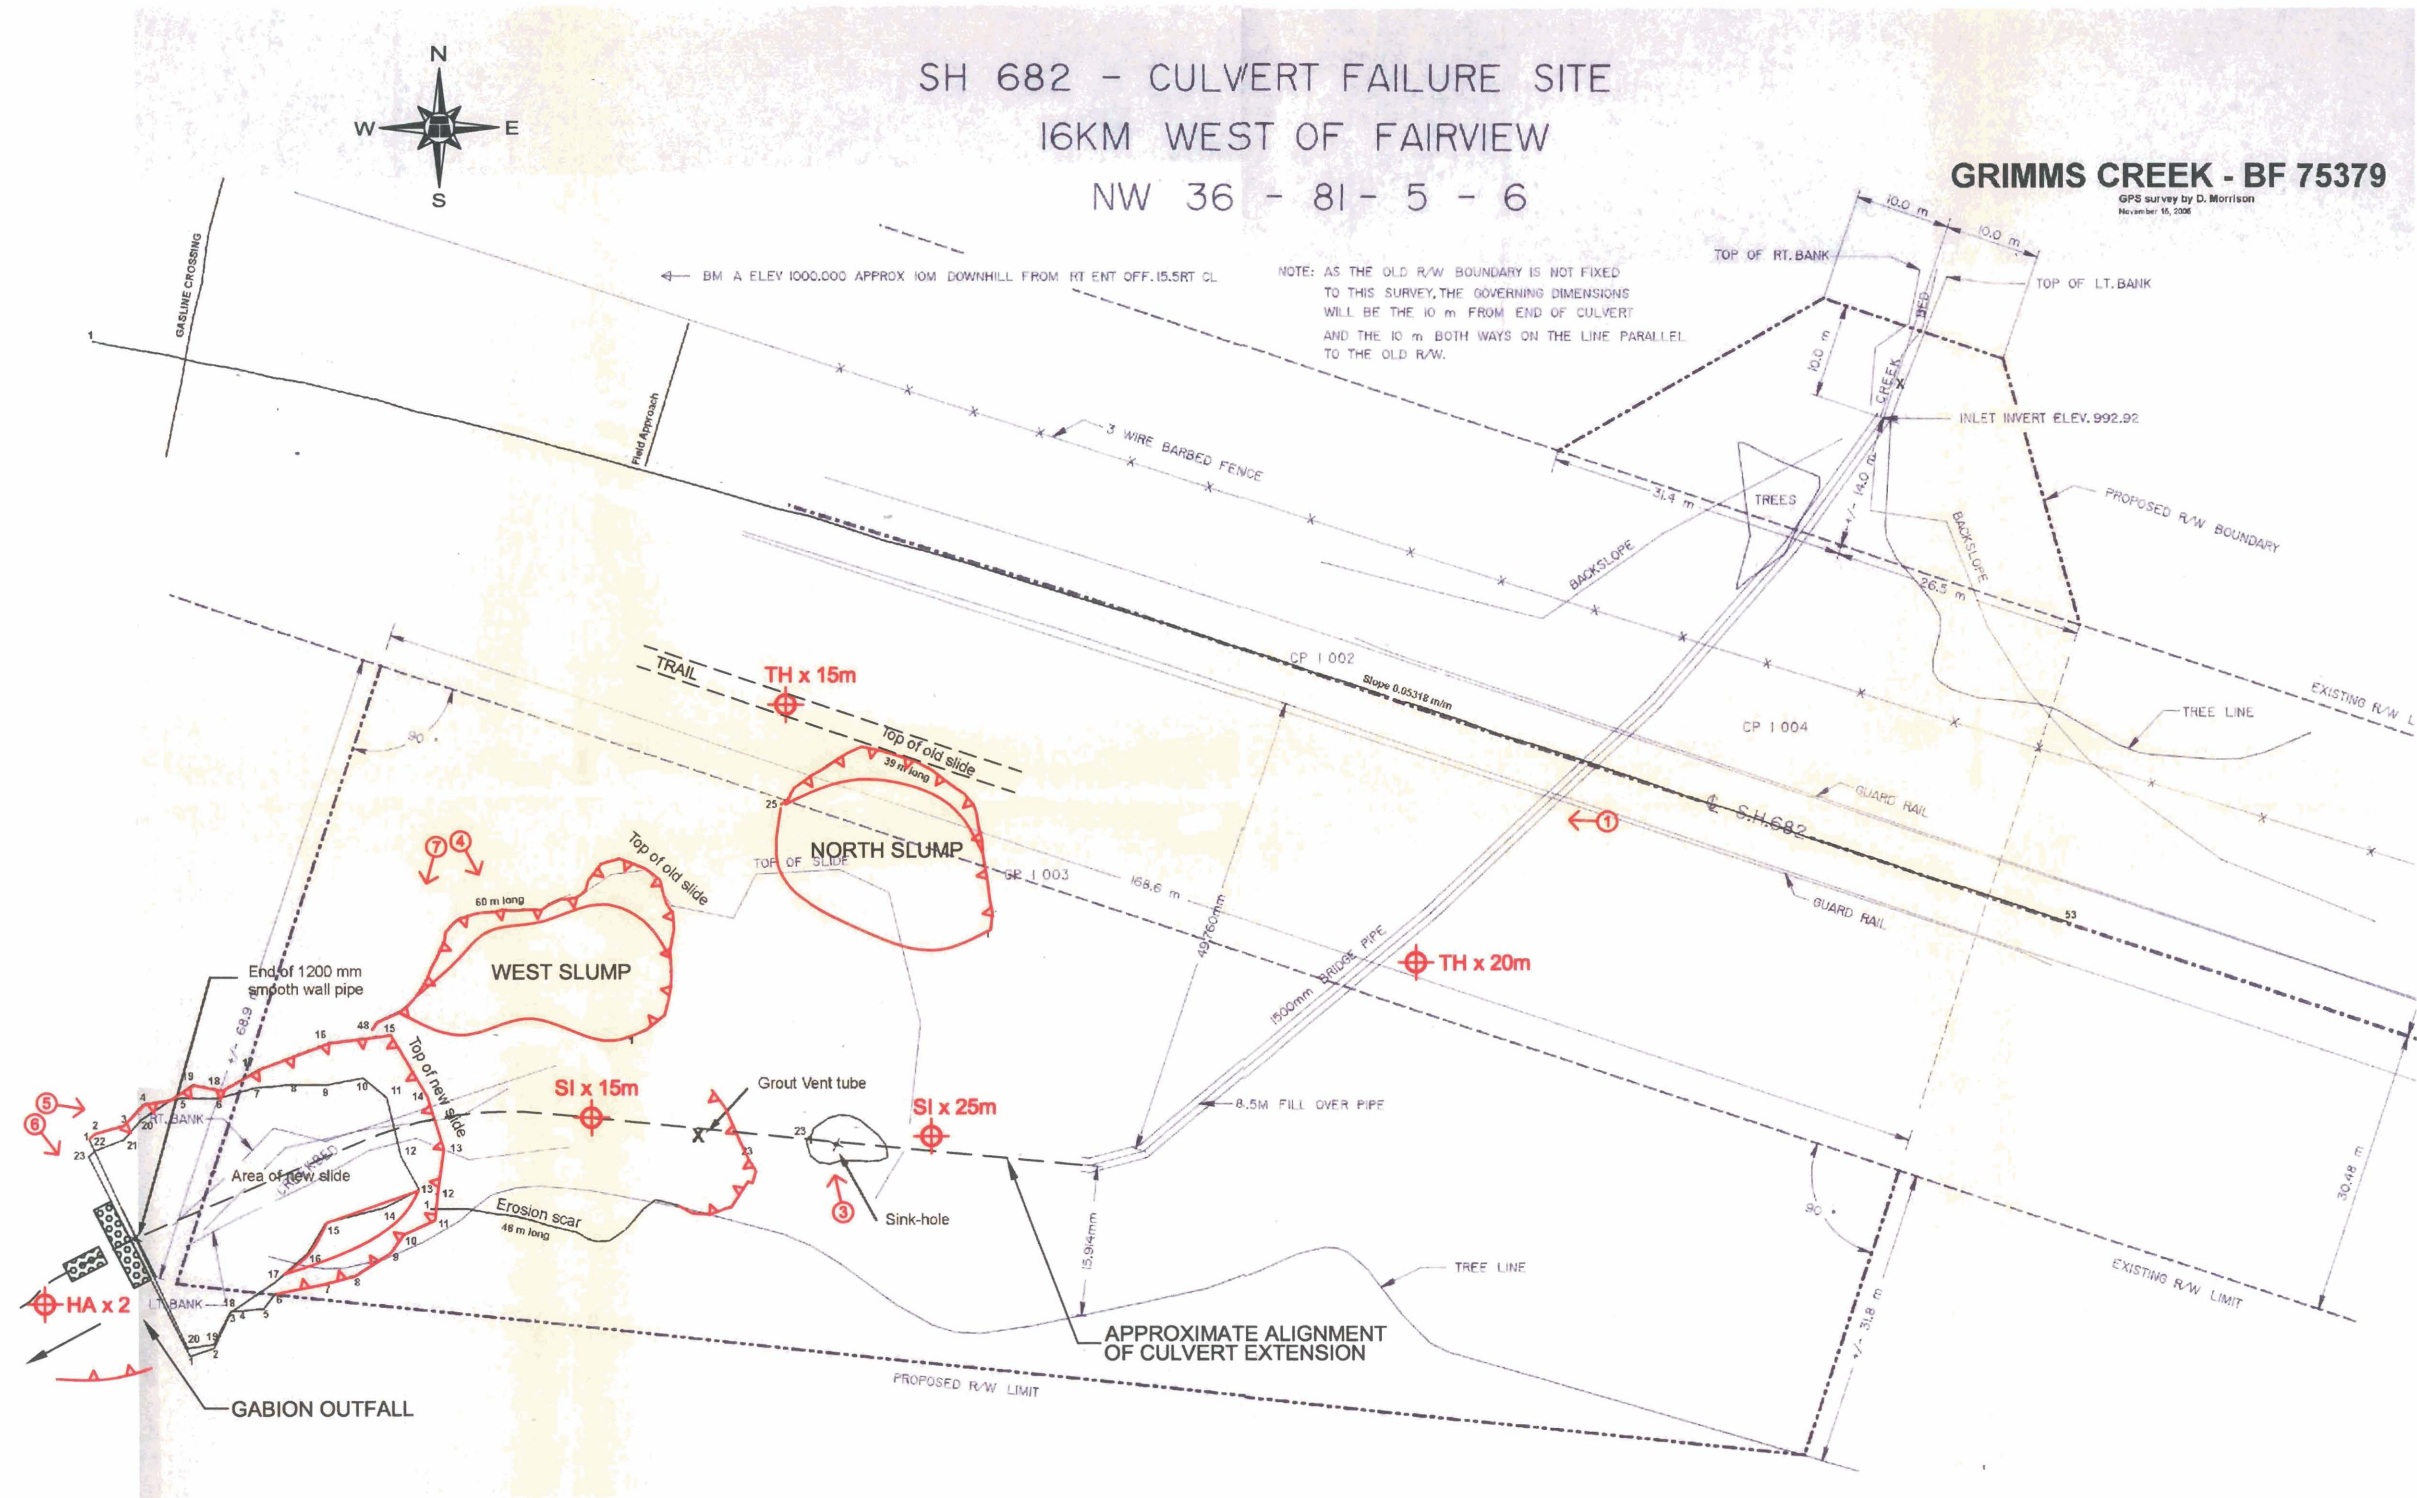

LEGEND

- ① → PHOTO AND DIRECTION
- ~ SLIDE SCARP
- ⊕ PROPOSED TEST HOLES
- SI PROPOSED SLOPE INCLINOMETER
- ⊕ HA HANDAUGER HOLES

FIGURE 1
SITE PLAN SHOWING SLIDE AND EROSION FEATURES
ON JUNE 14, 2005. (PH29 - HWY682:02)

SCALE: NOT TO SCALE
DATE: DECEMBER, 2005
THURBER PROJECT #15-85-13



THURBER ENGINEERING LTD.
GEOTECHNICAL • ENVIRONMENTAL • MATERIALS