








**KEY PLAN**  
N.T.S.

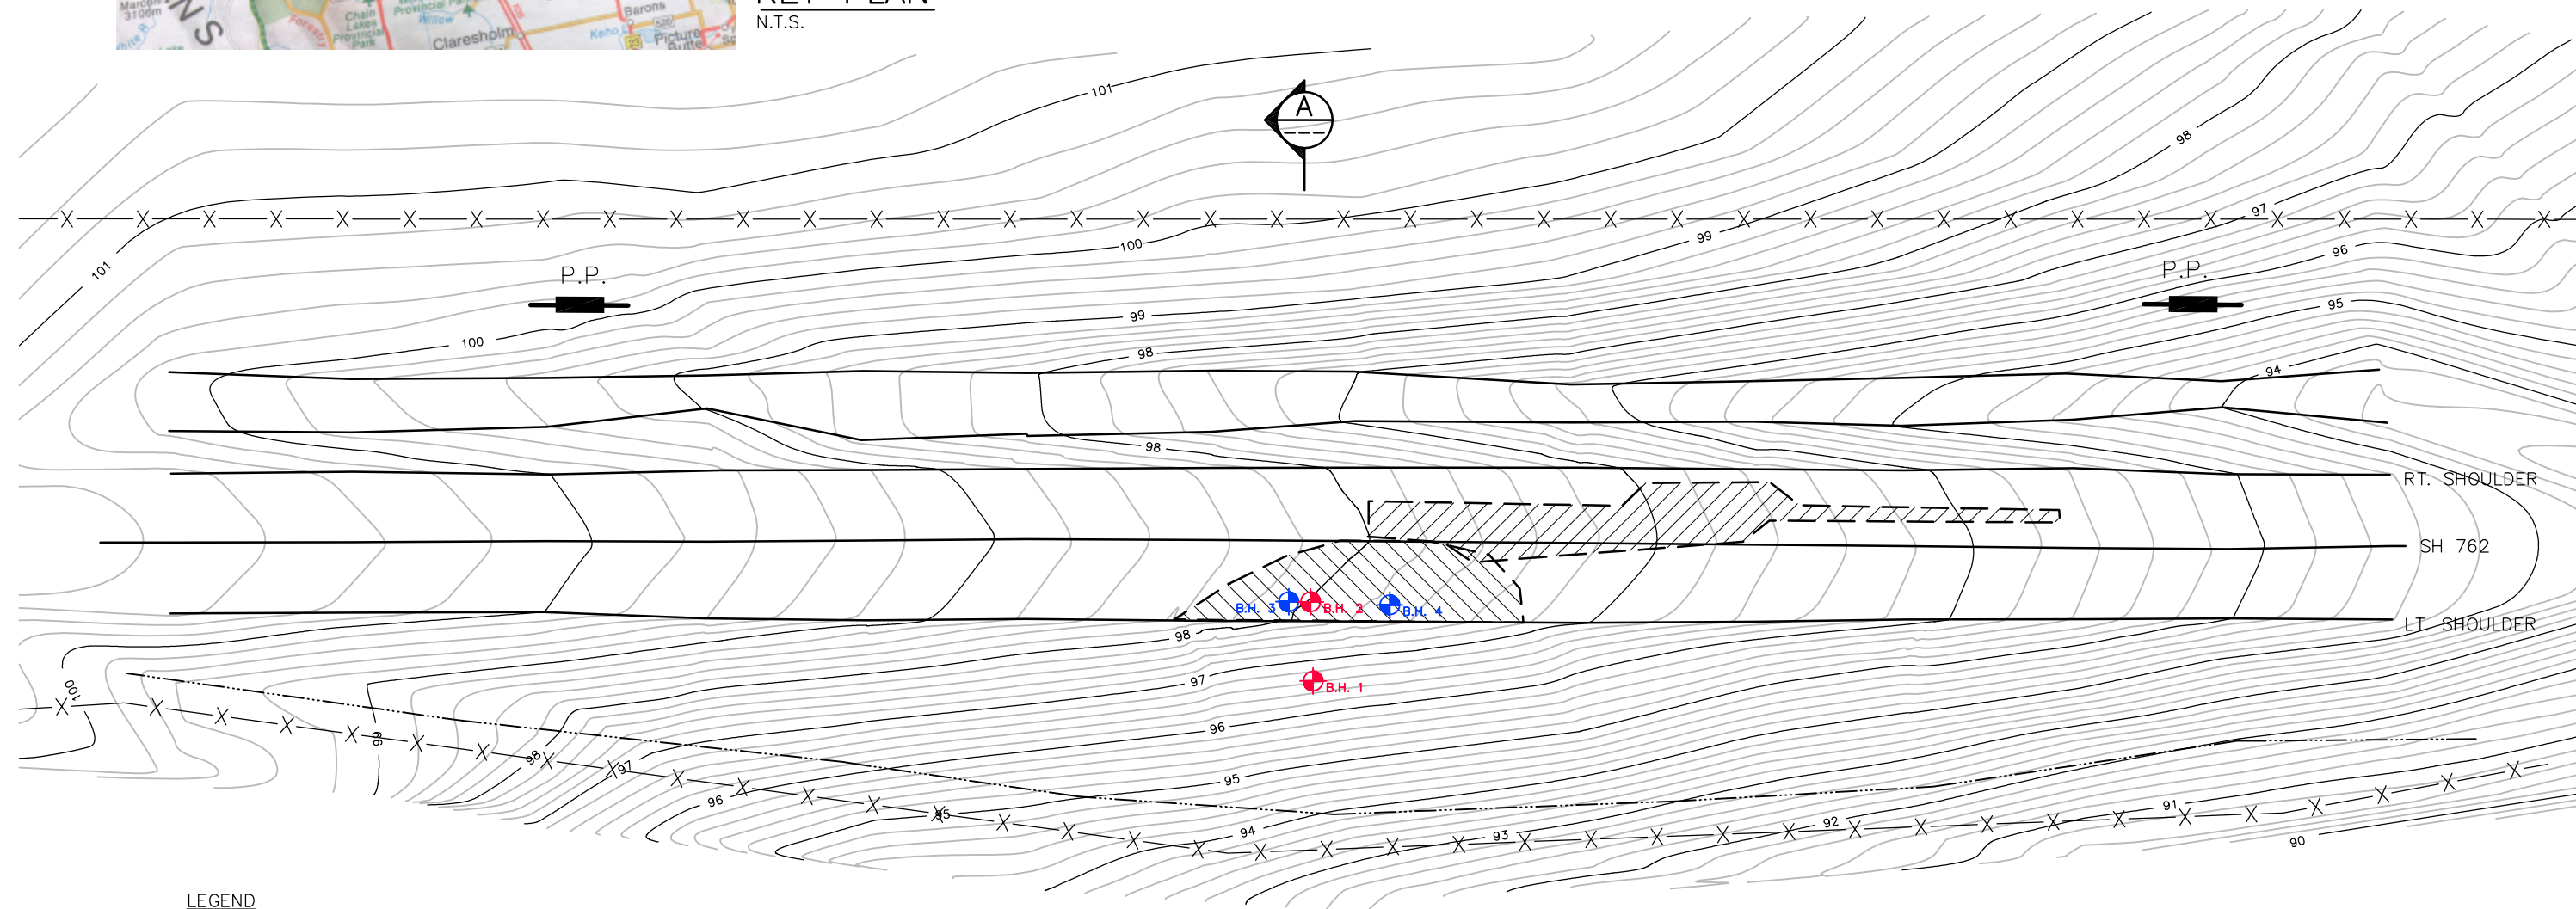


**LEGEND**

-  SETTLEMENT/CRACKING AREA WITH ASPHALT/CONCRETE PAD
-  CRACK - SEALED AREA WITH ASPHALT/CONCRETE PAD
-  B.H. 1 SLOPE INCLINOMETER
-  B.H. 4 STANDPIPE PIEZOMETER
-  FENCE LINE
-  BURIED TELUS LINE

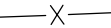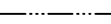NOTE: ELEVATIONS ARE RELATIVE TO ASSUMED BENCHMARK



**SECTION**  
SCALE 1:400

 

<b>AMEC Earth &amp; Environmental Limited</b>		PROJECT: <b>SOUTHERN REGION LANDSLIDE MONITORING</b>			
CLIENT: <b>ALBERTA TRANSPORTATION</b>		TITLE: <b>SITE PLAN SH 762 FISHER CREEK</b>			
DATE: <b>SEPTEMBER 2001</b>	JOB No.: <b>CG25148</b>	CAD FILE: <b>25148J00.dwg</b>	FIGURE No.: <b>FIGURE 1</b>	REV. <b>A</b>	