


KEY PLAN
N.T.S.

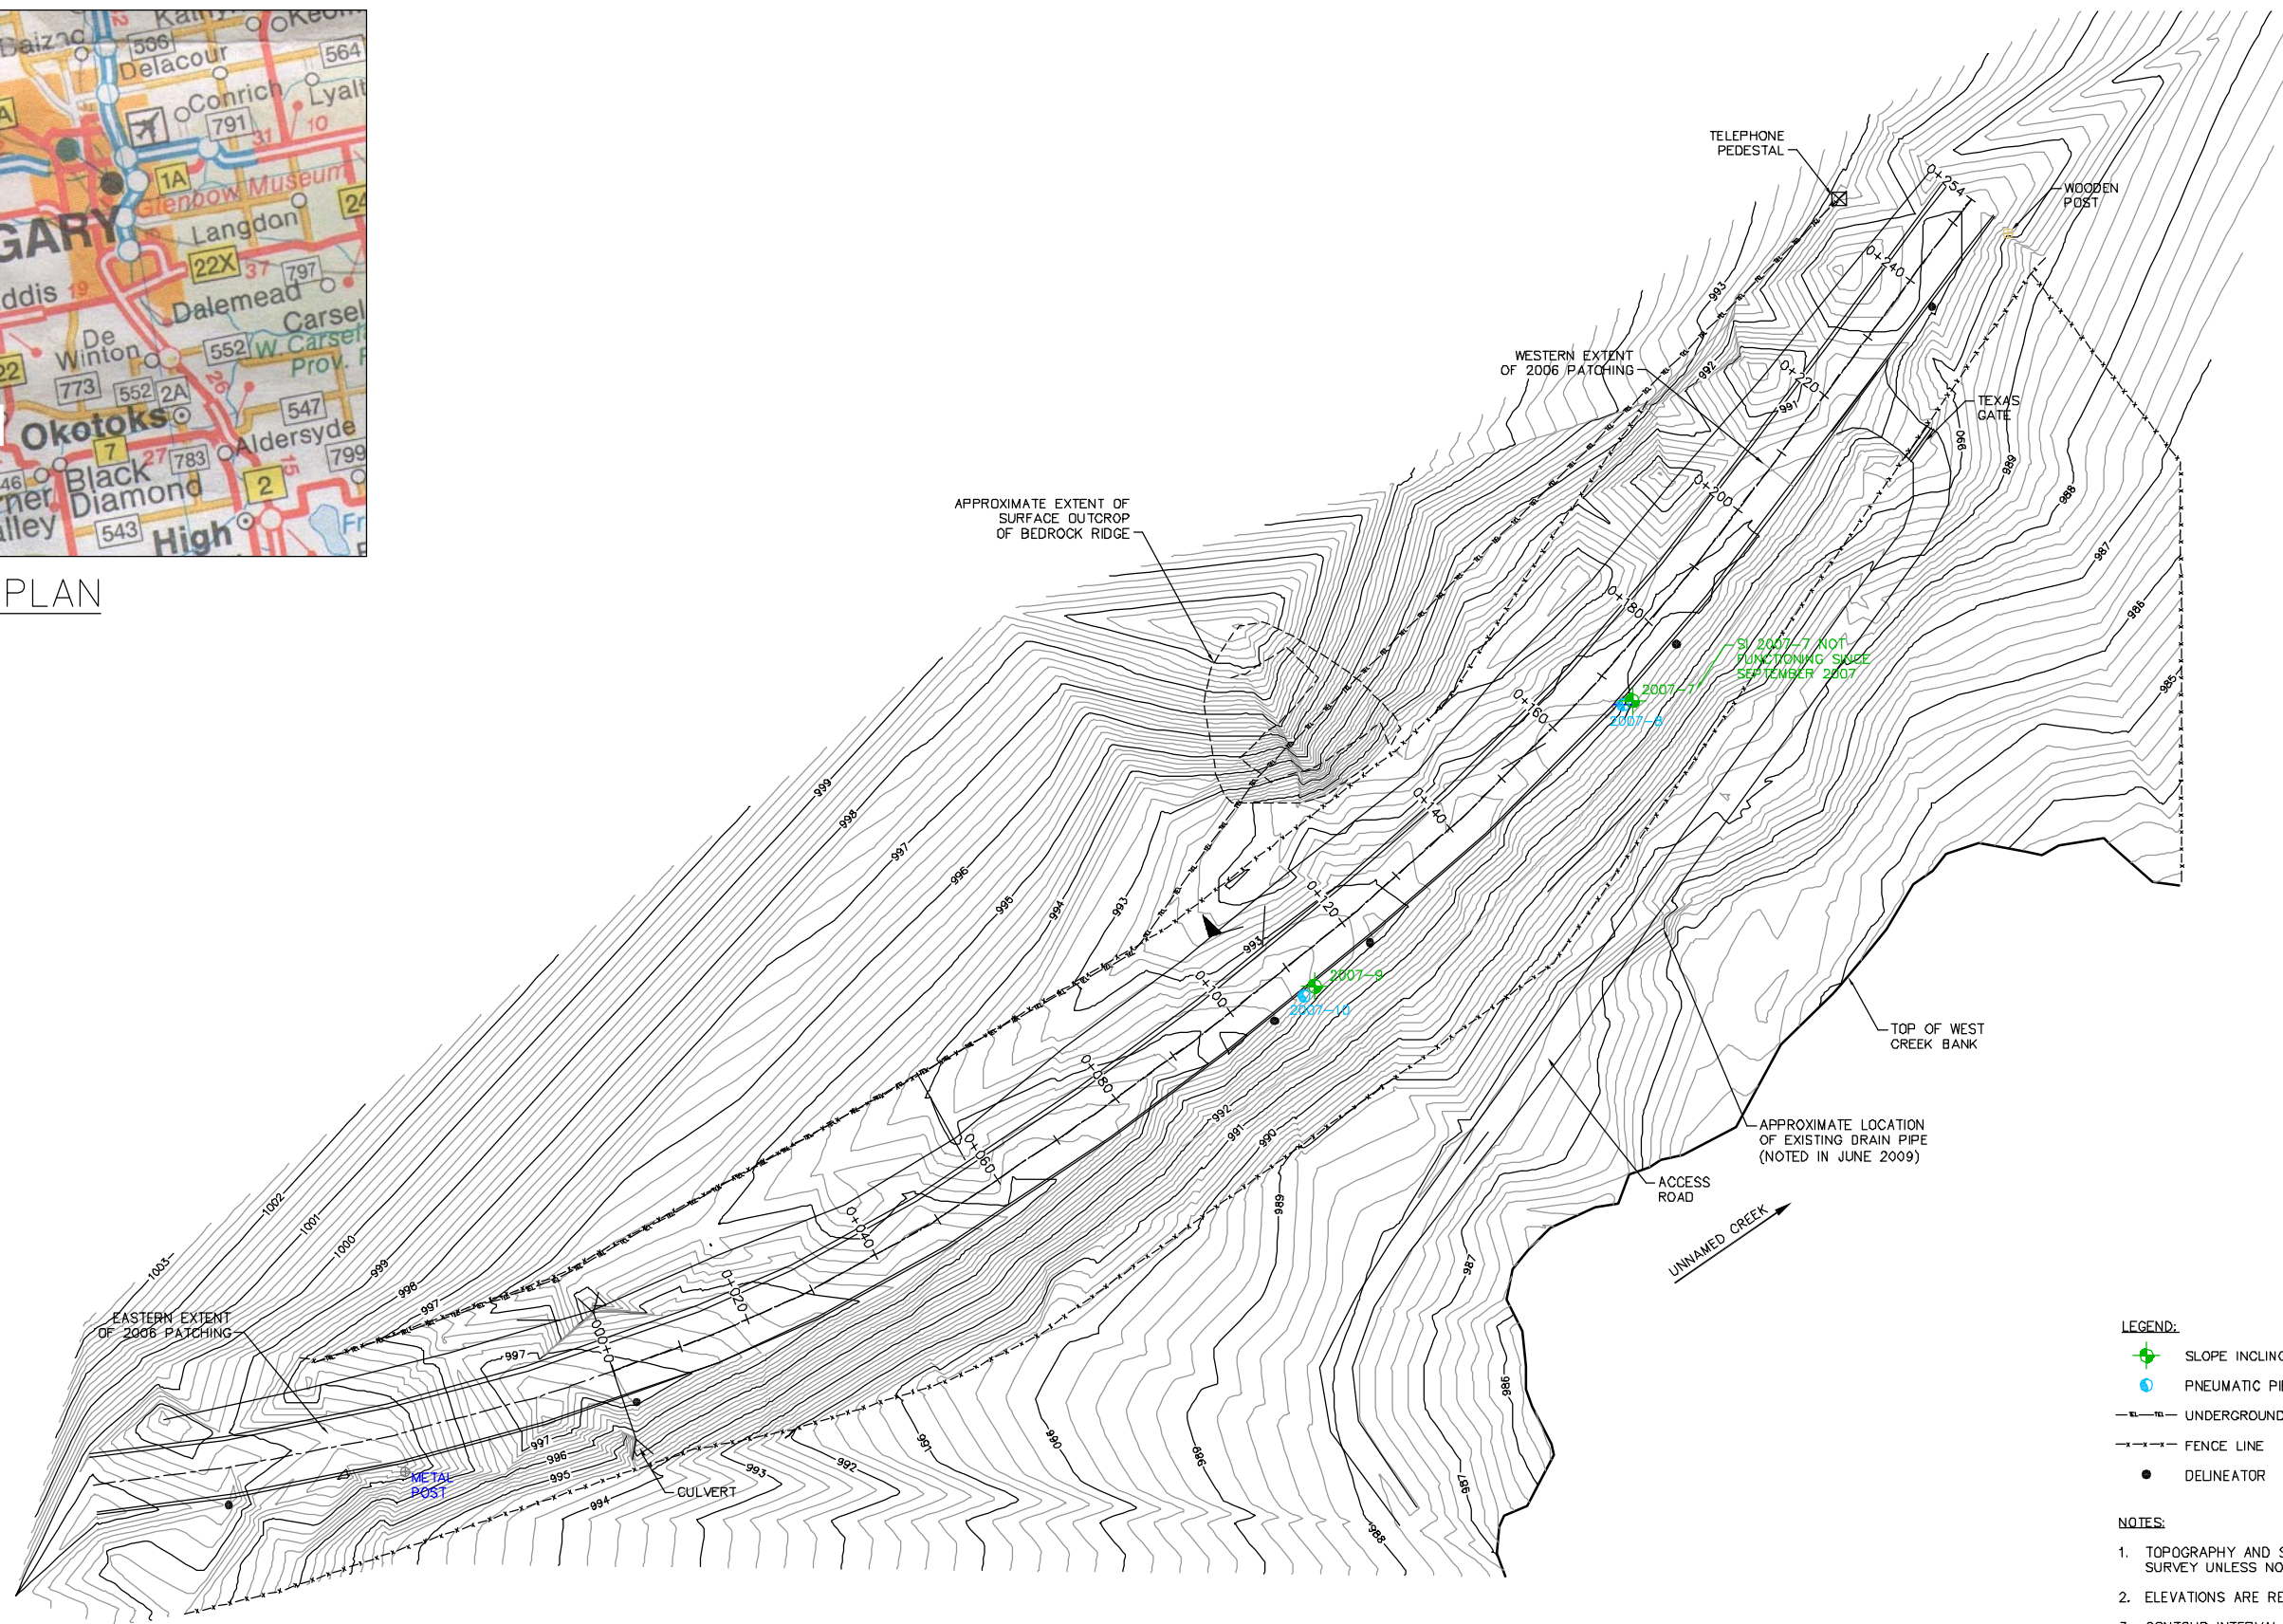

- LEGEND:**
- SLOPE INCLINOMETER
 - PNEUMATIC PIEZOMETER
 - UNDERGROUND TELEPHONE CABLE
 - FENCE LINE
 - DELINEATOR


- NOTES:**
1. TOPOGRAPHY AND SITE FEATURES FROM APRIL 2007 SURVEY UNLESS NOTED OTHERWISE.
 2. ELEVATIONS ARE RELATIVE TO ASSUMED DATUM.
 3. CONTOUR INTERVAL = 0.2m.

SCALE
1:1000
0 5 10m

	Designed By:	AB	Project:	S22 - HIGHWAY 762:02 "S" CURVE SITE	Project No.:	CG25309.B
	Drawn By:	MH	Title:	SITE PLAN	CADD File:	25309N21.dwg
Client:	ALBERTA TRANSPORTATION		Checked By:		Date:	JULY 2009
			Approved By:		Drawing No.:	FIGURE S22-1
			Scale:	AS SHOWN	Sheet No.:	1 of 1

Northwest

Southeast

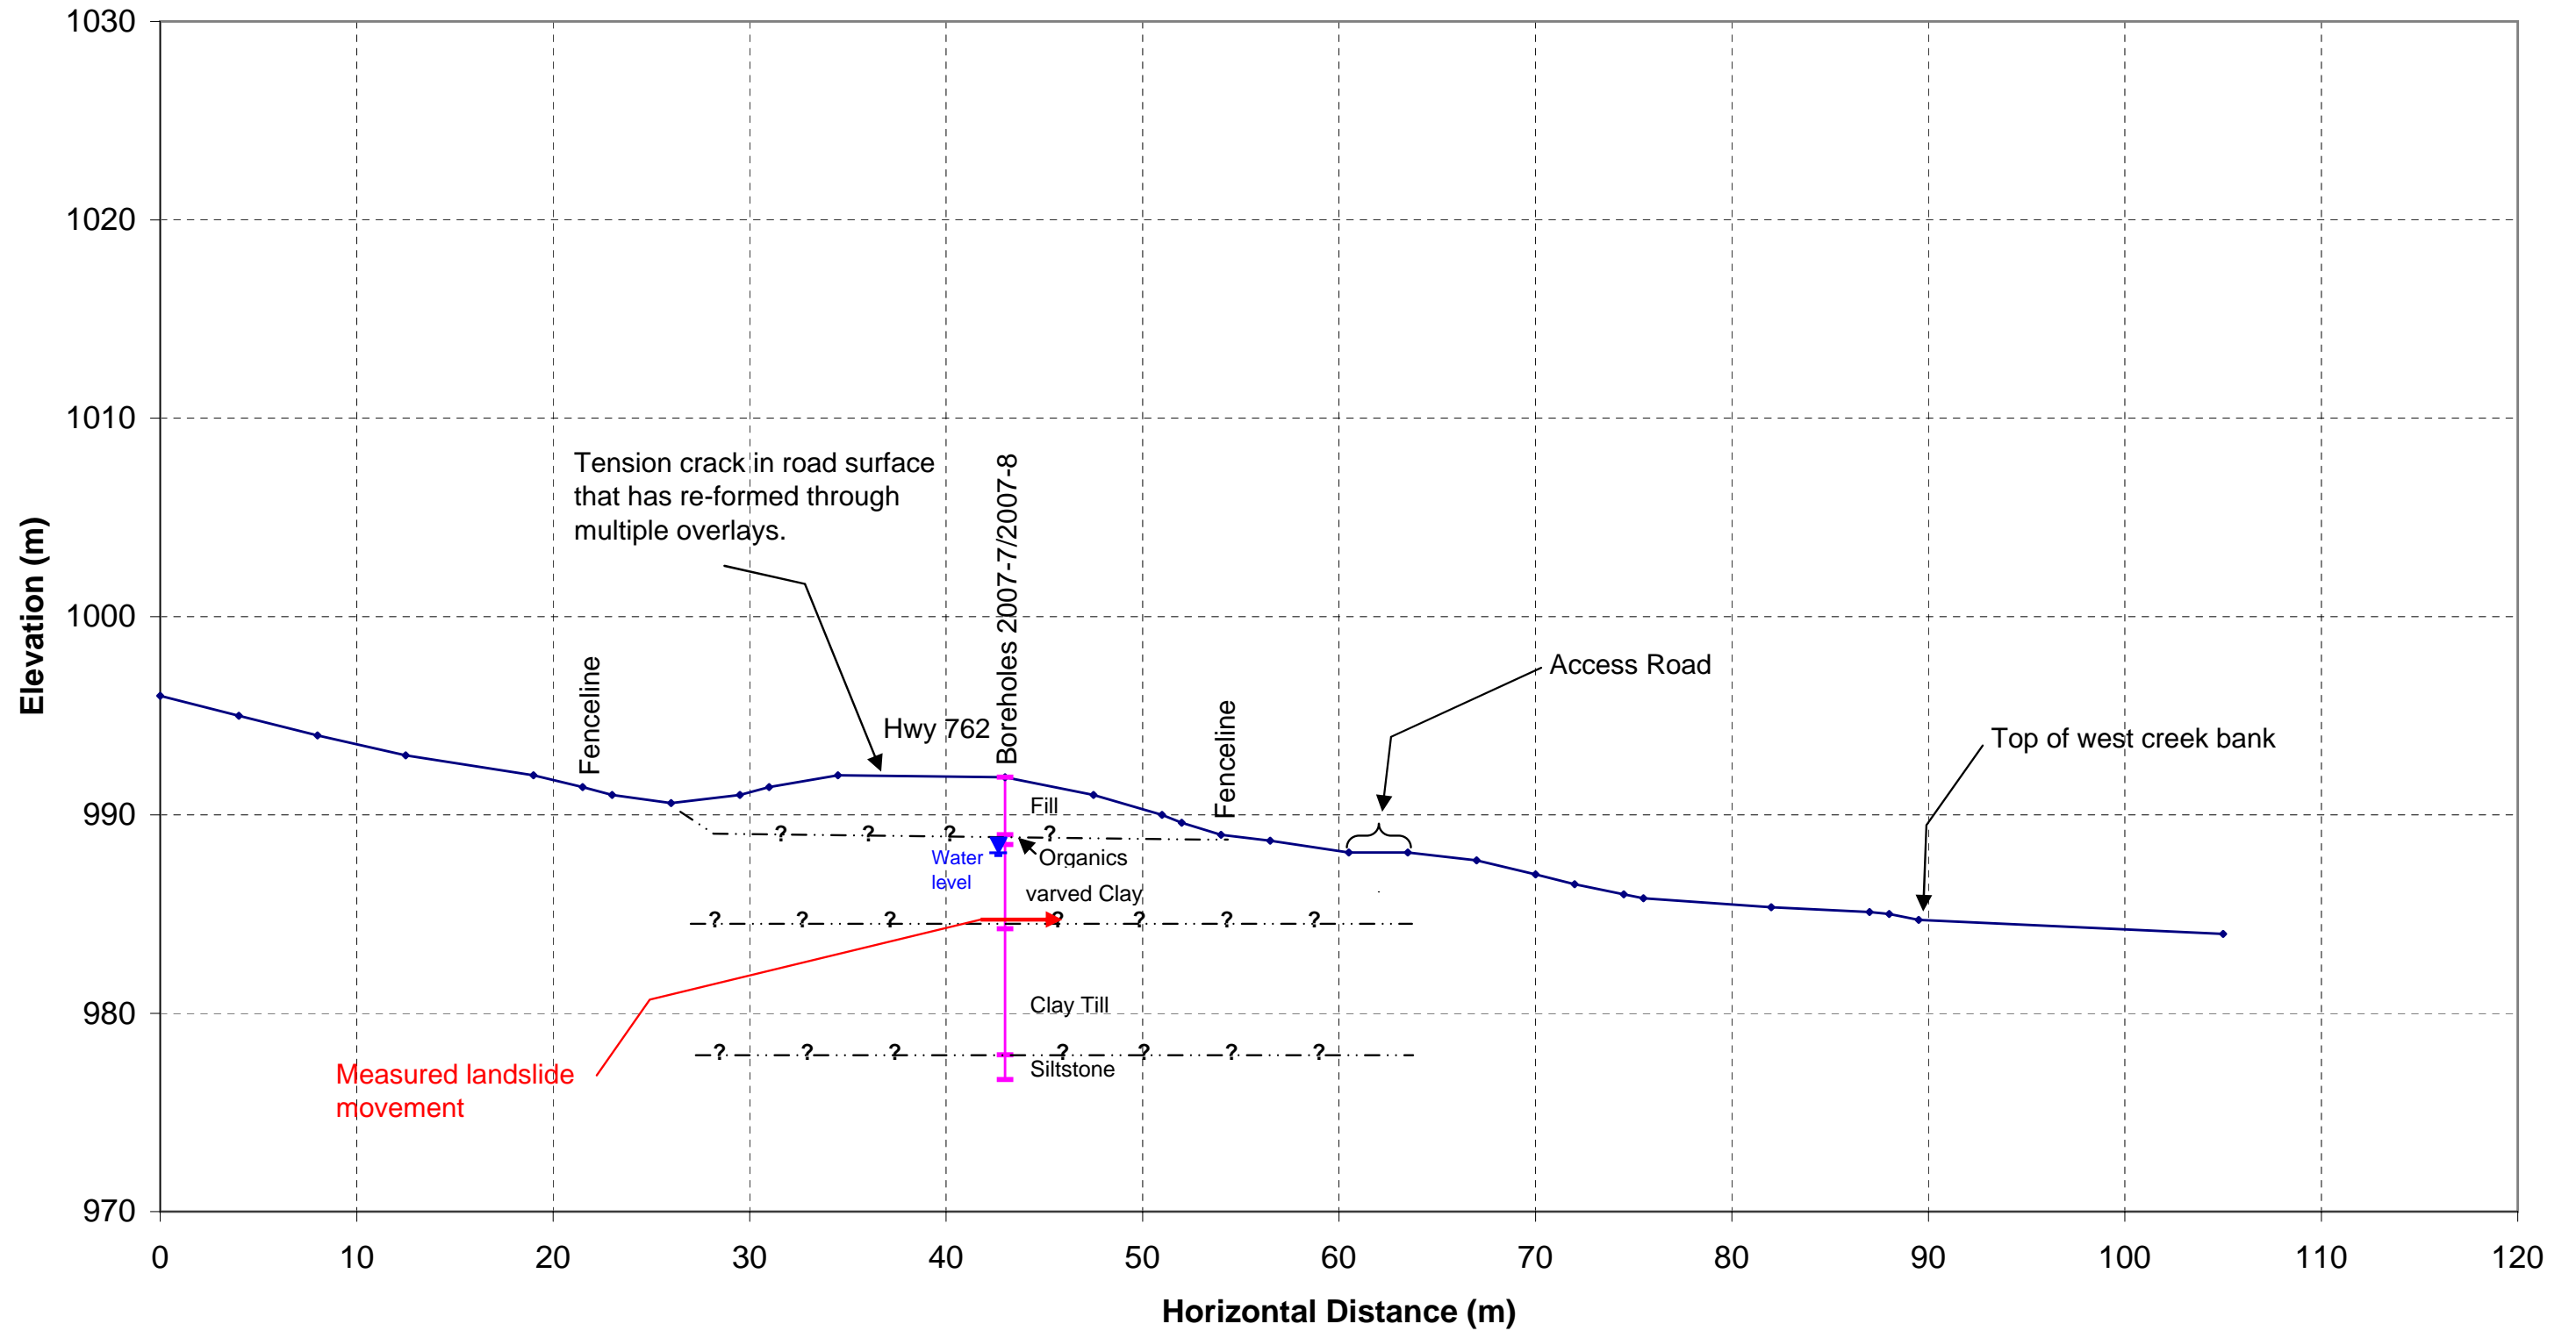

Approximate Scale 1:333

Client	Alberta Transportation		Figure S22-2	
Project	S22 - "S" Curve Slide		Date:	Revision
Slope Cross-Section at Boreholes 2007-7/2007-8			Jul-09	
			Job No. CG25309	
			File No.:	

