

SITE PLAN
SCALE 1:1250

LEGEND

- SLOPE INCLINOMETER
- MEASURAND SAA
- STANDPIPE PIEZOMETER
- WEATHER STATION
- CRACKS IN ASPHALT (PAST INSPECTIONS)


NOTES:

1. JUNE 2008 SURVEY.
2. ELEVATIONS ARE RELATIVE TO LOCAL BENCHMARK.
3. CRACKS IN ROAD SURFACE AS OF MAY 12, 2010. DAMAGE WORSENERD IN LATE MAY THROUGH JUNE 2010. OVERLAY LATE 2010/EARLY 2011.


SCALE



		PROJECT: SOUTHERN REGION GEOHAZARD ASSESSMENT 2012 ANNUAL INSPECTION			
		TITLE: SITE S26 - ELKWATER AREA 'A'			
CLIENT:			DATE: NOVEMBER 2012	JOB No.: CG25399.200	CAD FILE: 25399D13.dwg
			FIGURE No.: FIGURE S26-1	REV: A	

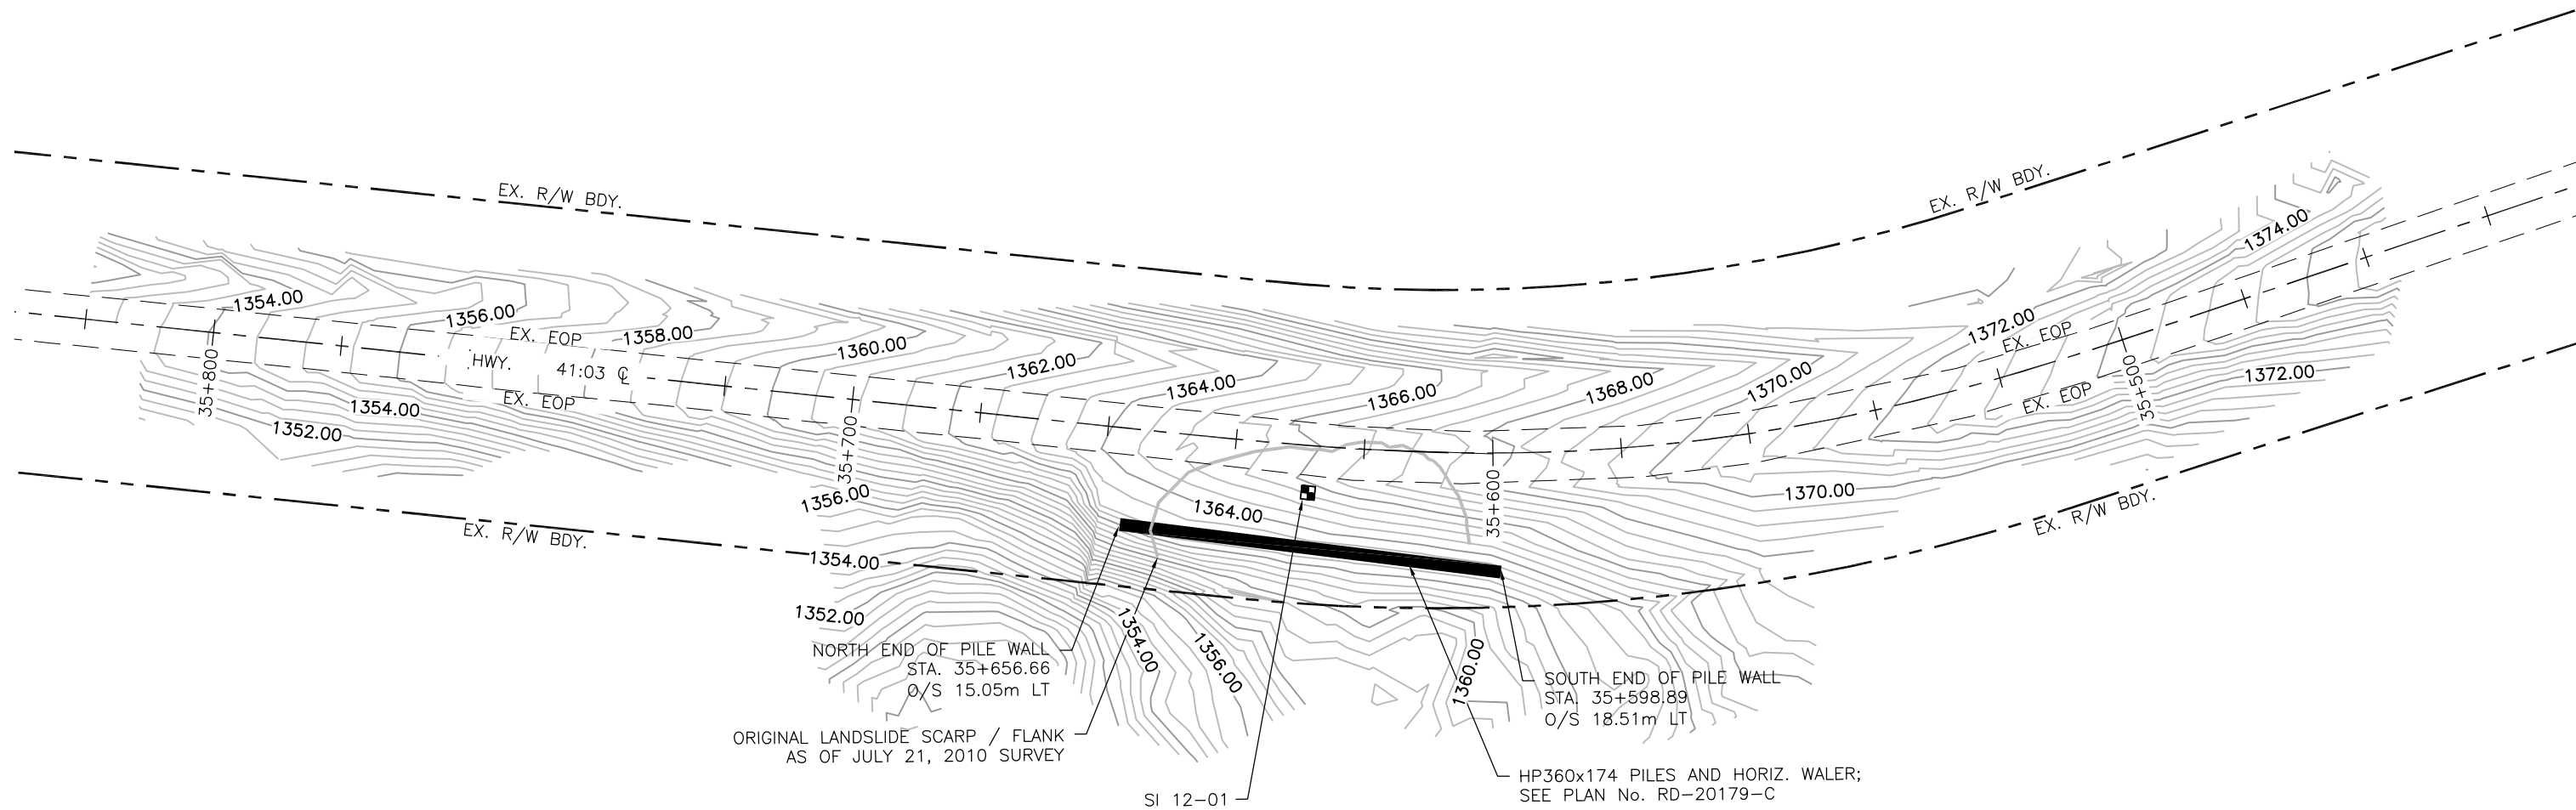

SITE PLAN
SCALE 1:1000

 

	PROJECT: SOUTHERN REGION GEOHAZARD ASSESSMENT AND INSTRUMENTATION MONITORING				
	TITLE: SITE PLAN - ELKWATER AREA 'B'				
CLIENT:	DATE: NOVEMBER 2012	JOB No.: CG25399.300	CAD FILE: 25399D21.dwg	FIGURE No.: FIGURE S26-2	REV. A