




PLAN

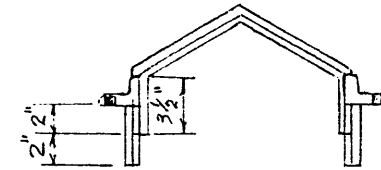


PLAN-LEFT SIDE

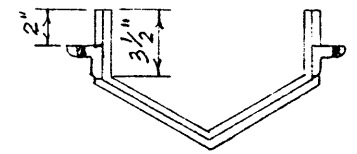

PLAN-RIGHT SIDE

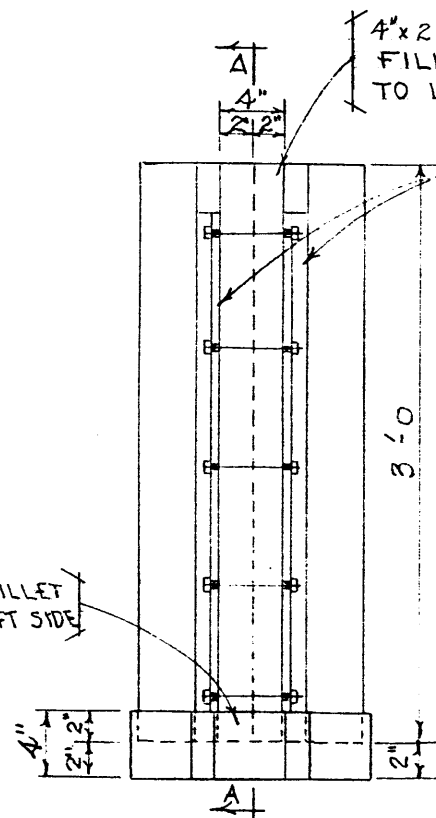

SIDE ELEVATION

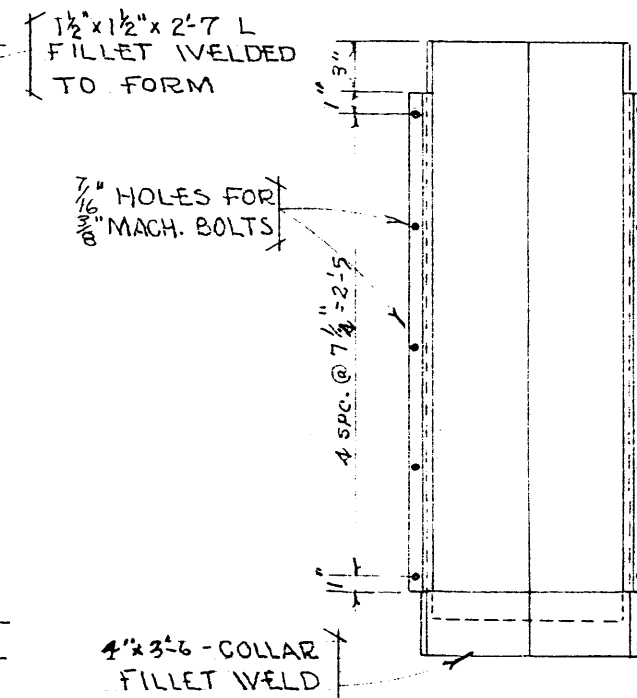

FRONT ELEVATION



SECTION AA

NOTE:
ALL STEEL USED, EXCEPT ANGLES,
WILL BE 10 GAGE.

CONCRETE PILE
BUILD-UP FORMS

SCALE 1" = 1'-0" DRAWN BY D.M.

5-558

AT & U - RECORDS CENTRE
F198674

5-558

5-558