



S 574

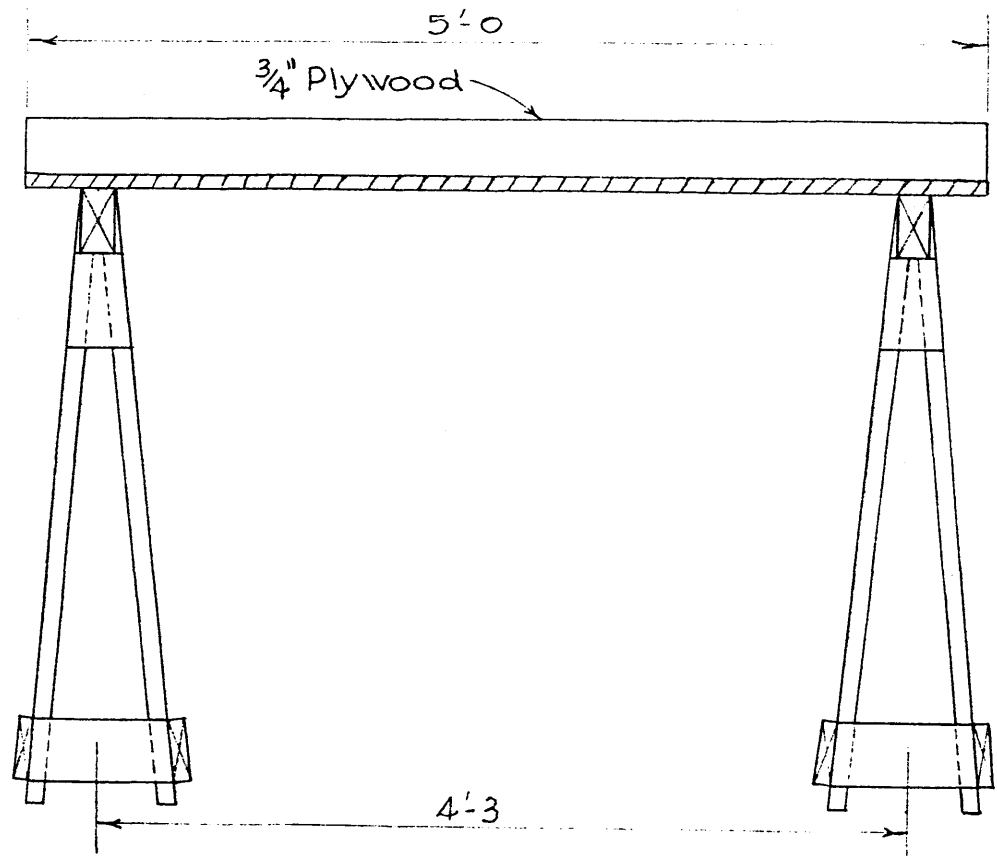

FRONT ELEVATION

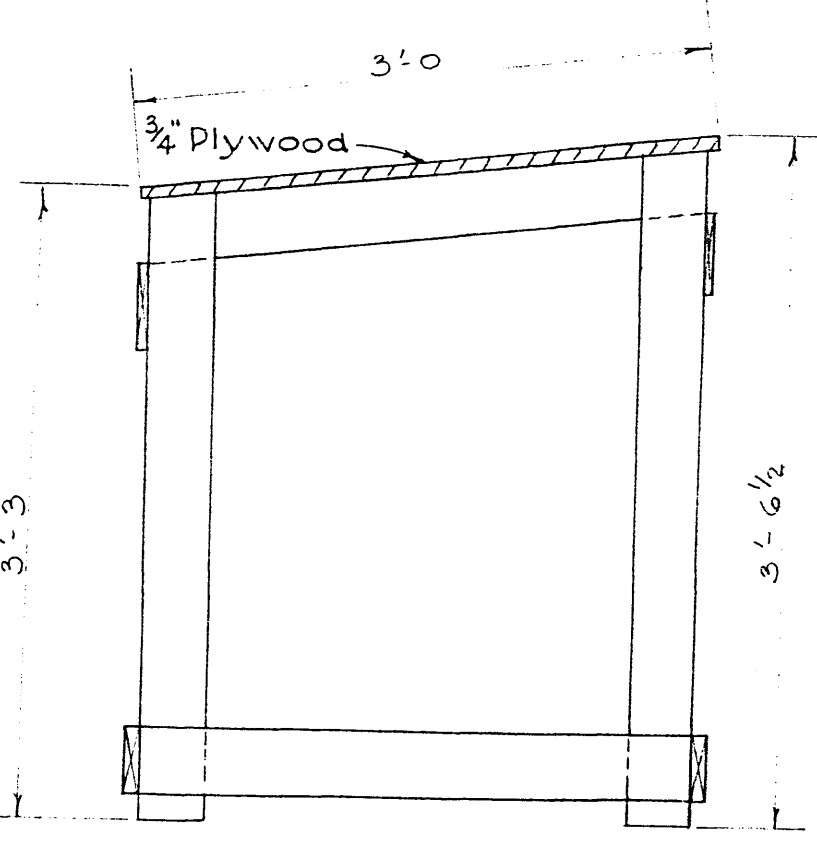

END ELEVATION

PLAN TABLES

DRG No 5-574 SCALE - 1/2" = 1'-0

APRIL 22, 1954

AT & U - RECORDS CENTRE



F100880

S-574