
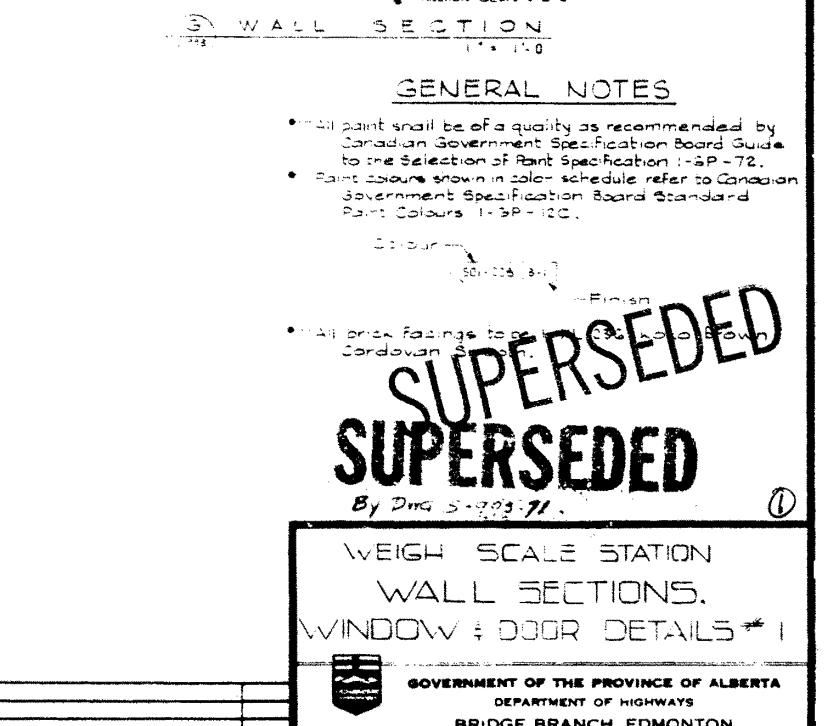
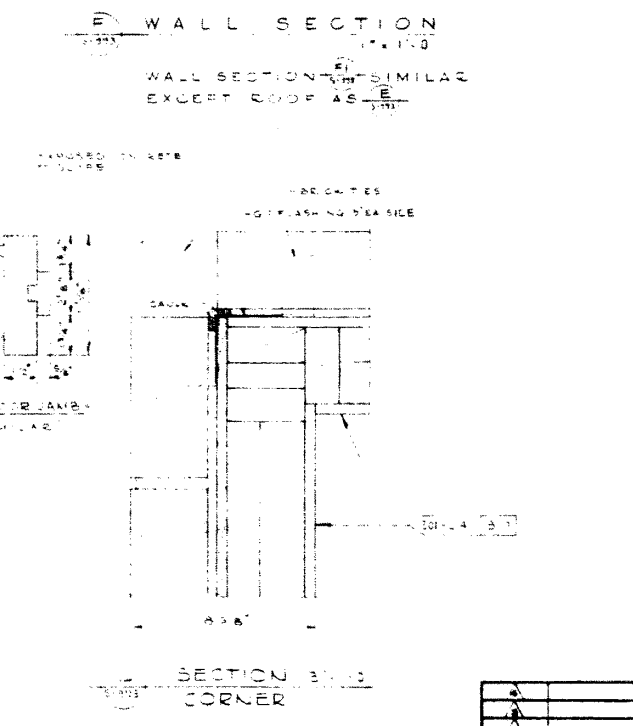
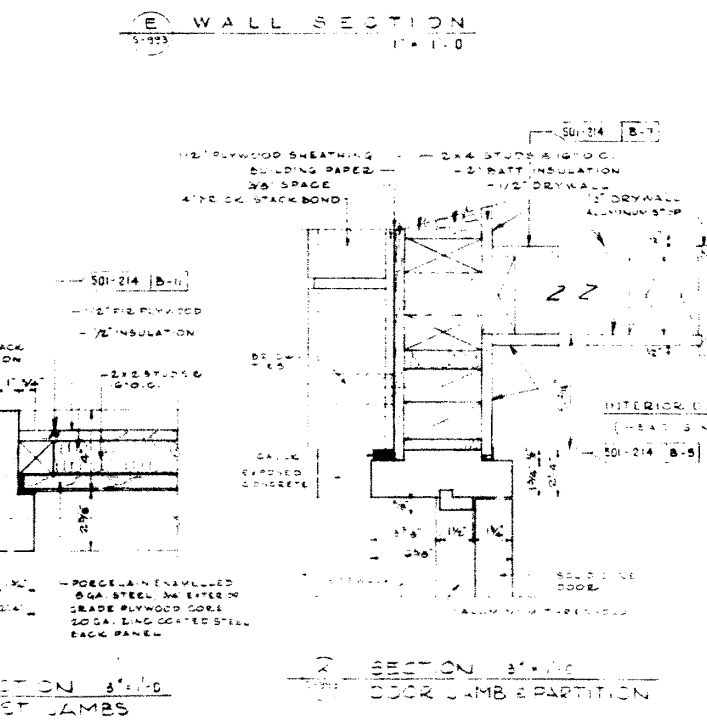
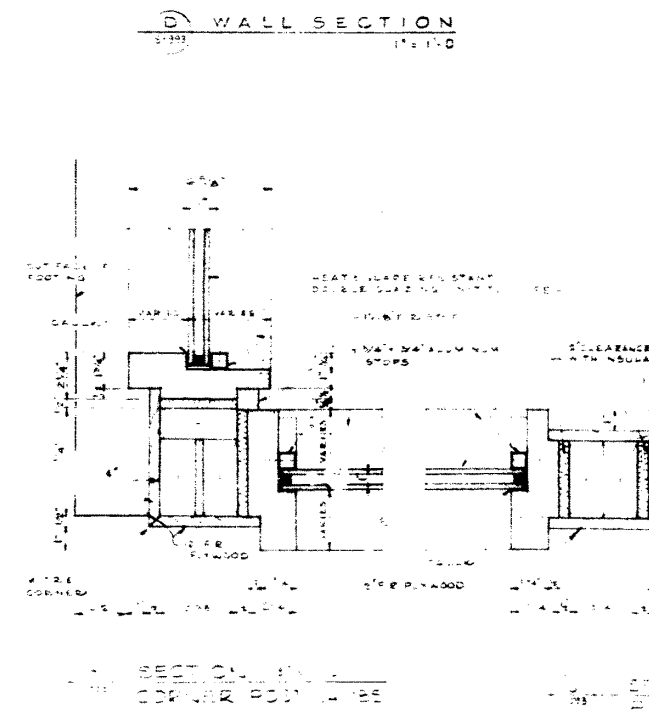
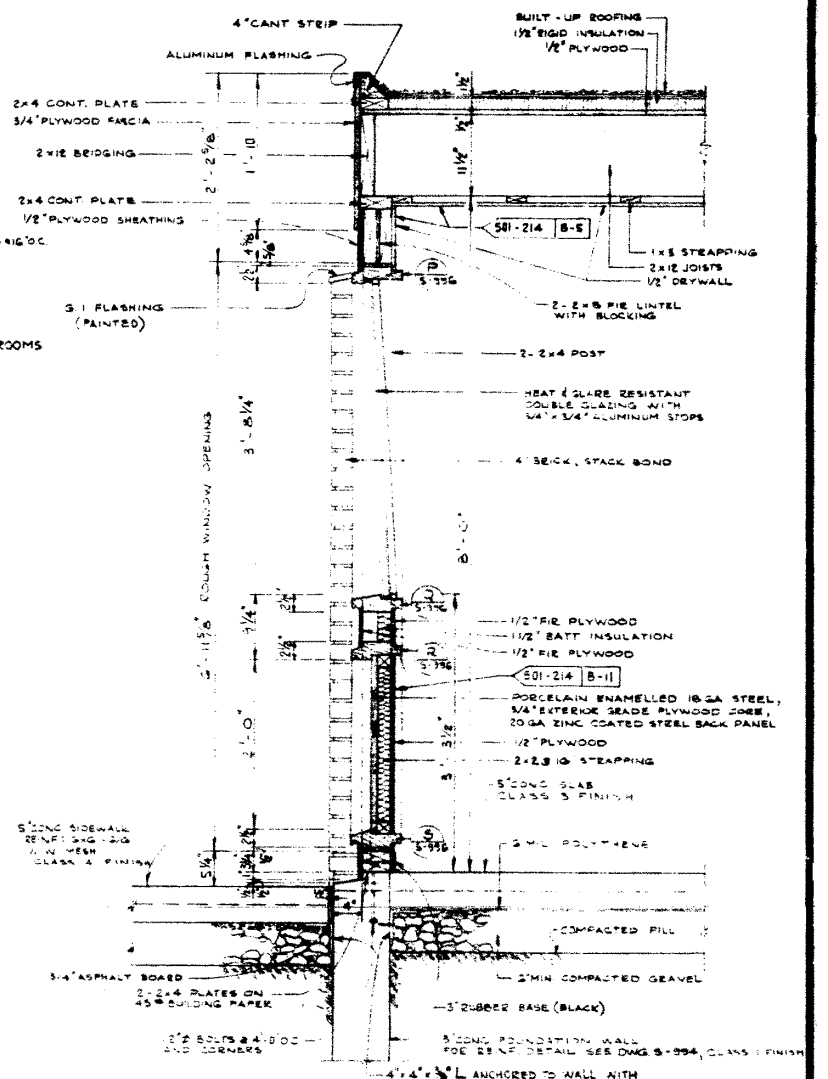
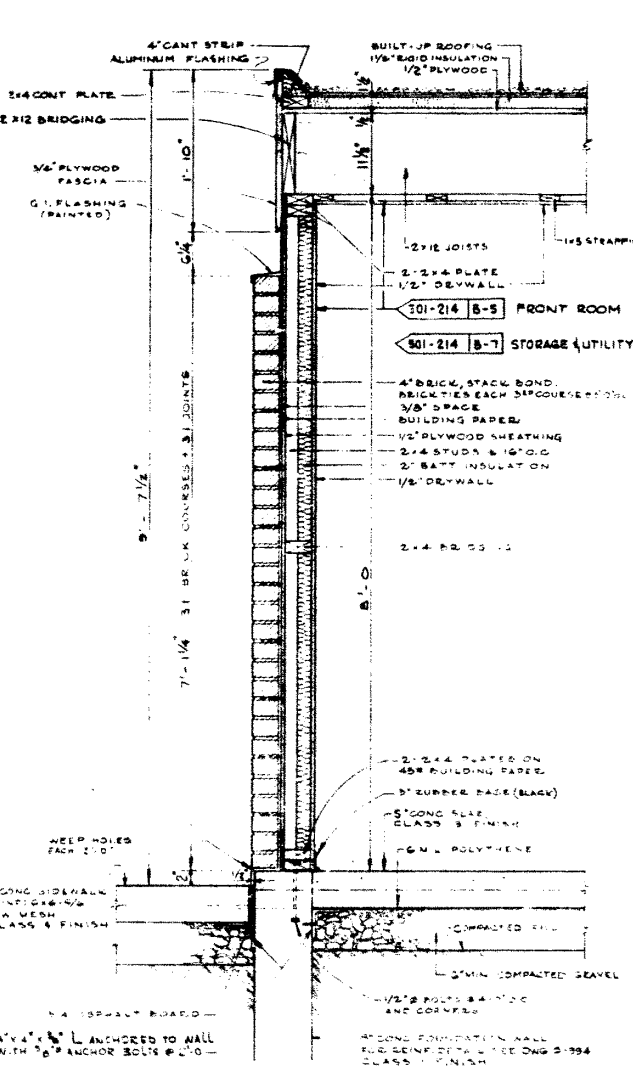
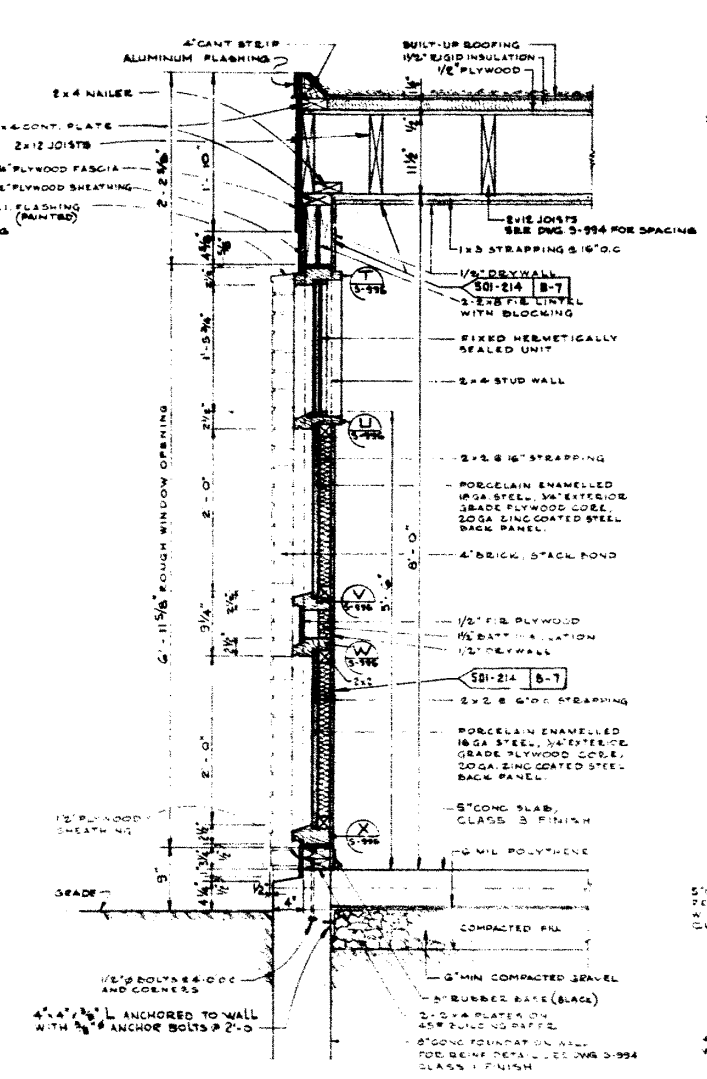


DESIGNED BY _____ DATE _____
 CHECKED BY _____ DATE _____

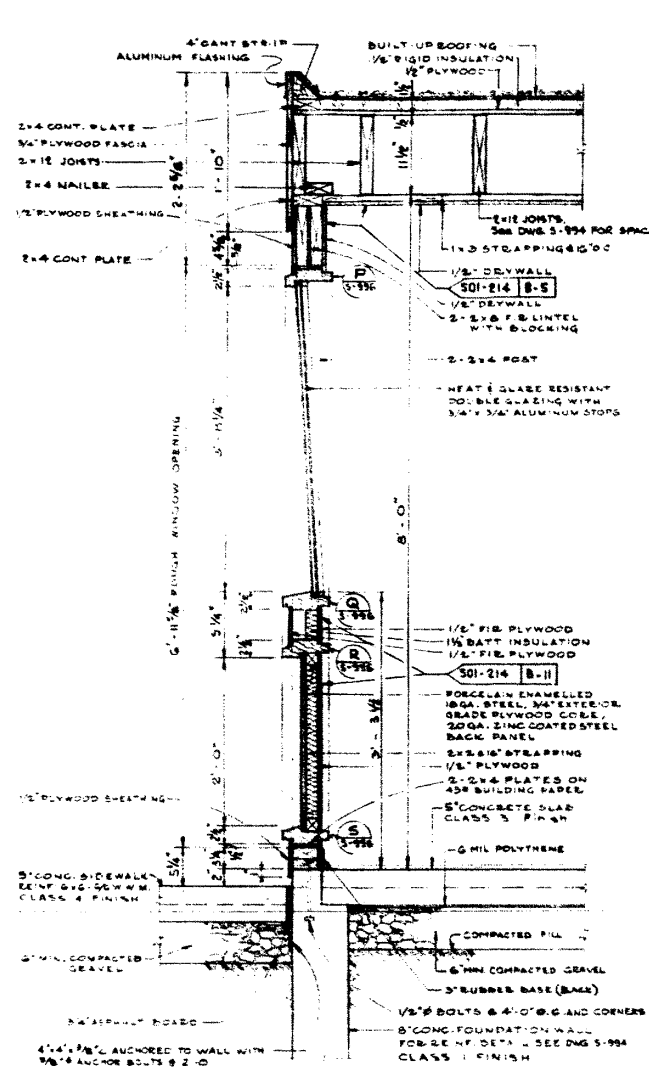

WALL SECTION SIMILAR EXCEPT ROOF AS SHOWN

GENERAL NOTES

- All paint shall be of a quality as recommended by Canadian Government Specification Board Guide to the Selection of Paint Specification 1-SP-72.
- Paint colours shown in color schedule refer to Canadian Government Specification Board Standard Paint Colours 1-SP-120.

SUPERSEDED
SUPERSEDED
 By Dwg S-993-71

WEIGH SCALE STATION
 WALL SECTIONS,
 WINDOW & DOOR DETAILS # 1

GOVERNMENT OF THE PROVINCE OF ALBERTA
 DEPARTMENT OF HIGHWAYS
 BRIDGE BRANCH, EDMONTON

NO.	DATE	DESCRIPTION	BY

FILE NO. _____ HWY. NO. _____ Dwg. NO. **S-995**
 LOCATION _____ SCALE 1" = 1'-0" _____
 STREAM _____ ERECT BY _____