


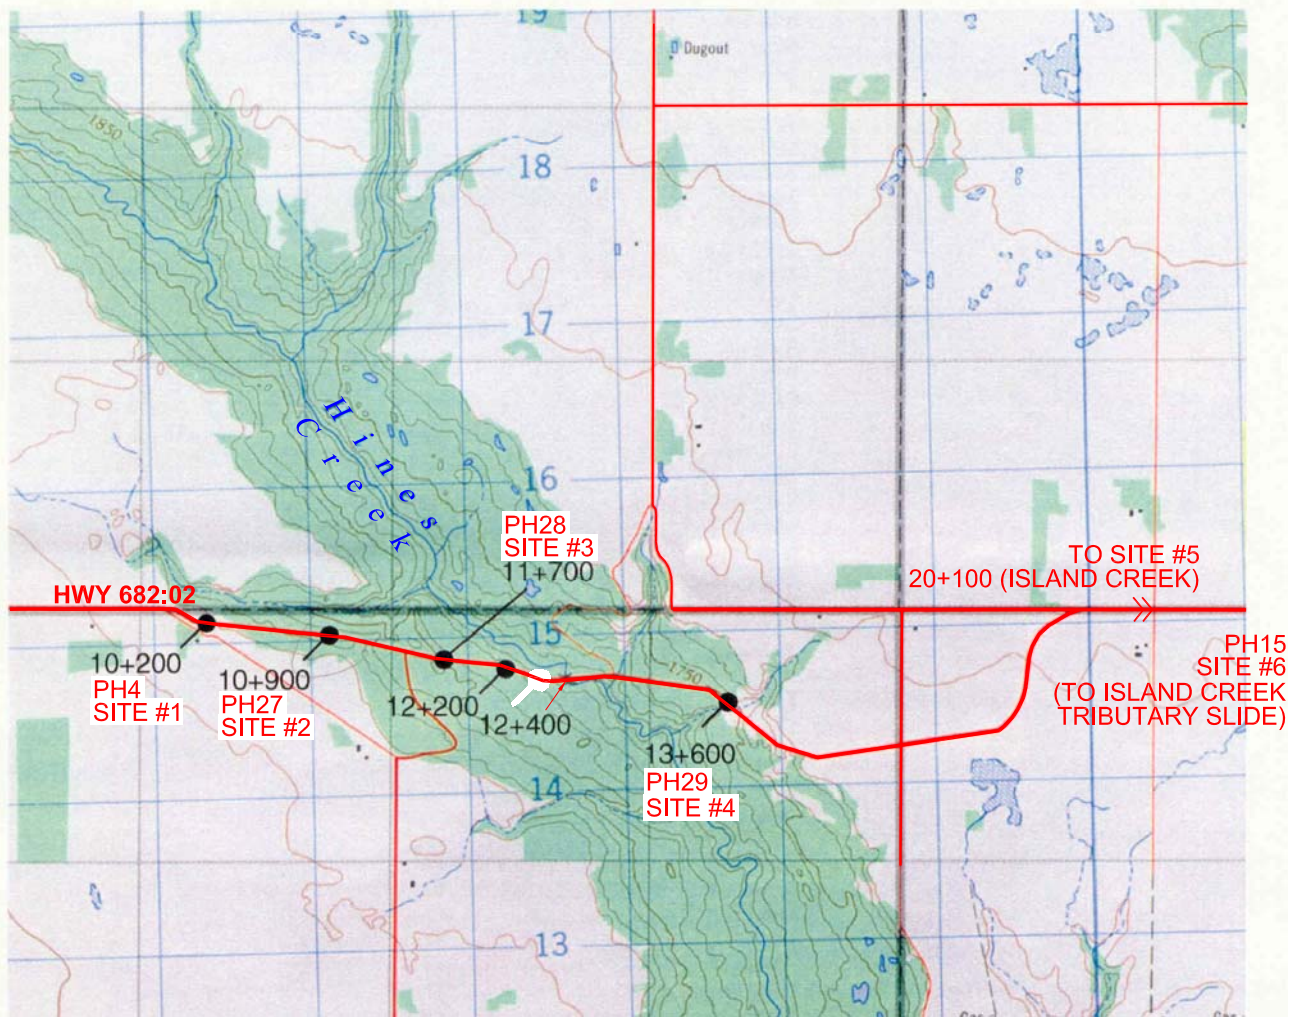

PH4 & PH27- PH29 - WEST OF FAIRVIEW , SITES LOCATION MAP

N.T.S.



KEY MAP



N.T.S.

FIGURE 1

**HWY 682:02 - WEST OF FAIRVIEW
SITES LOCATION PLAN**

DATE : JUNE 15, 2006
THURBER PROJECT #15-85-37



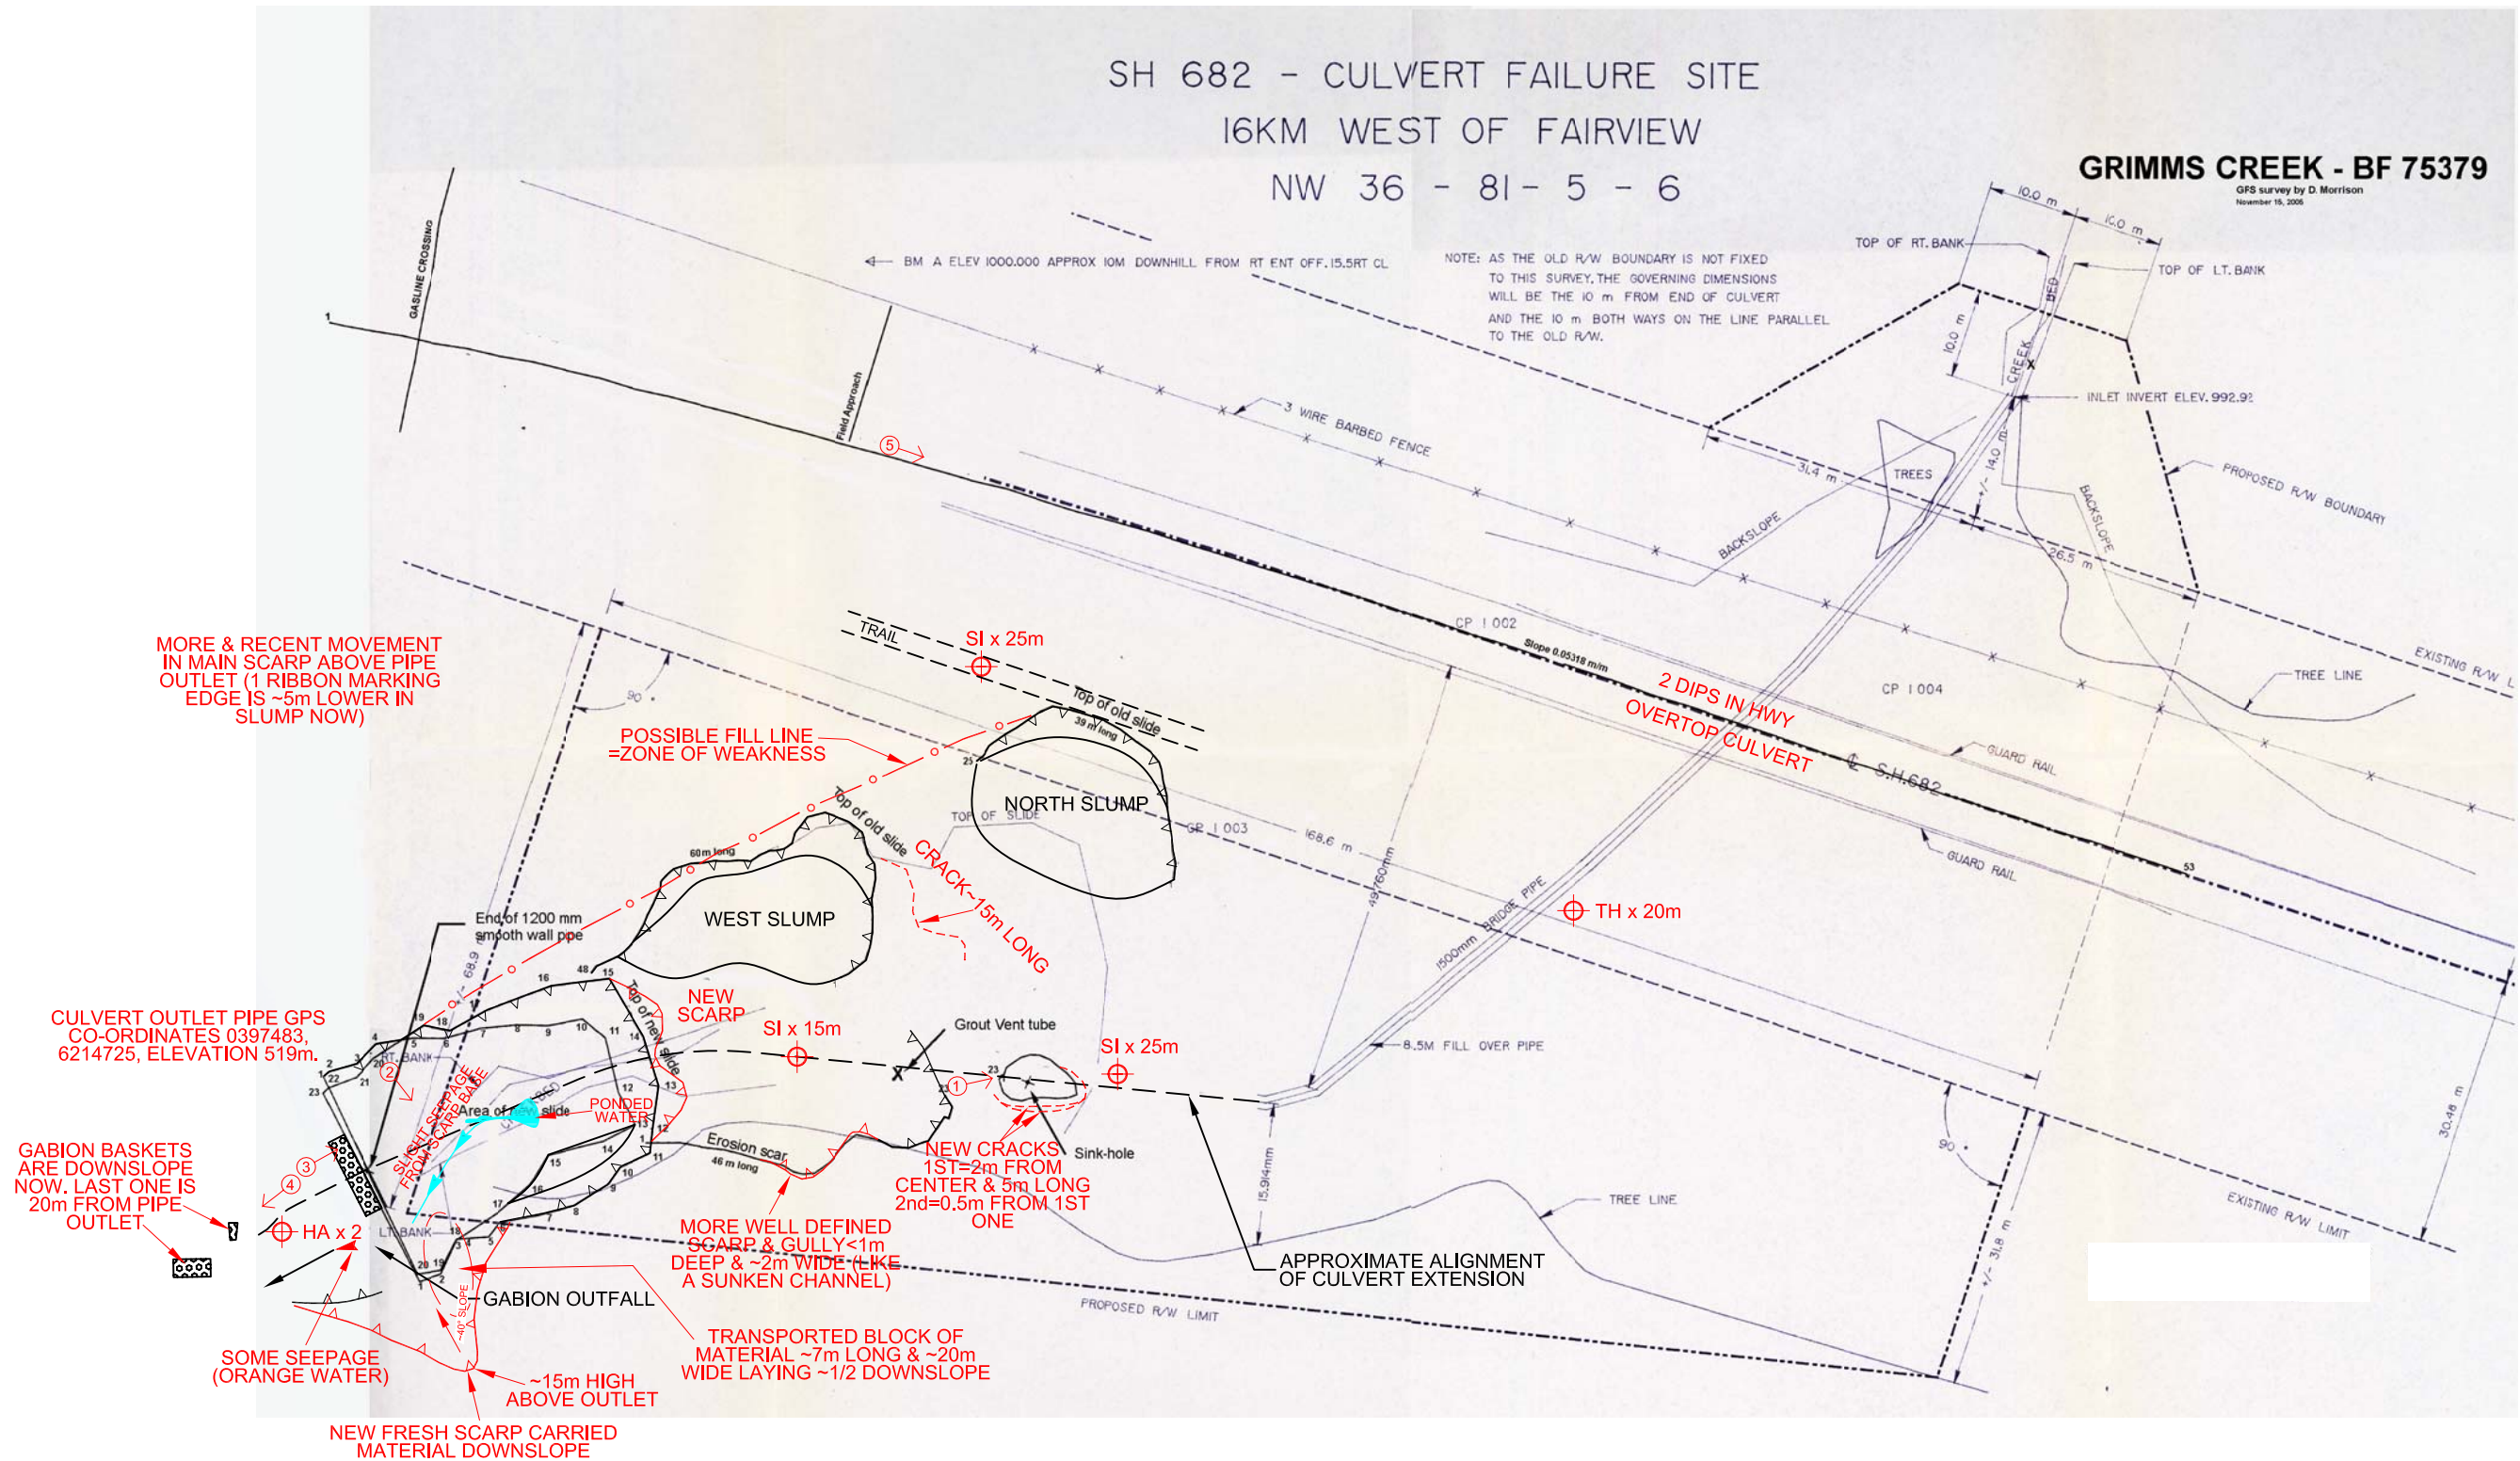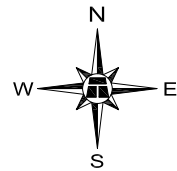

LEGEND

- ①→ PHOTO AND DIRECTION
- SLIDE SCARP
- ⊕ TH PROPOSED TEST HOLES (WITH PNEUMATIC PIEZOMETER)
- ⊕ SI PROPOSED SLOPE INCLINOMETER (WITH PNEUMATIC PIEZOMETER)
- ⊕ HA HANDAUGER HOLES

NOTE: BASE PLAN PREPARED BY AIT, 2005.

FIGURE PH29 (SITE #4) GRIMM'S CREEK
SITE PLAN SHOWING SLIDE AND EROSION FEATURES
HWY682:02

SCALE: NOT TO SCALE
DATE: JUNE 15, 2006
THURBER PROJECT #15-85-37



THURBER ENGINEERING LTD.
GEOTECHNICAL ■ ENVIRONMENTAL ■ MATERIALS