

KEY PLAN
SCALE 1:1500000
0 20 40 km

MAY 2006
AREA OF LANDSLIDE
TOE FLOWED/THRUST
INTO CHANNEL


← WILLOW CREEK

LEGEND:


- - - SLOPE CREST AND WEST CREEK BANK TOE POSITION - JULY 27/05
- - - SLOPE CREST AND WEST CREEK BANK TOE POSITION - DEC. 07/05 AND AREA OF ADDITIONAL RETROGRESSION UP TO MAY 2006
- ▲ DECEMBER 07, 2005 SLOPE PROFILE LINE (SEE FIGURE 2)
- 93 — OVERALL SITE TOPOGRAPHY (JULY 2003 SURVEY)

NOTES:


1. ELEVATIONS RELATIVE TO LOCAL BENCHMARK.

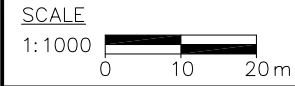

	PROJECT: SOUTHERN REGION GEOHAZARD ASSESSMENT				
	TITLE: S4 - WILLOW CREEK SITE PLAN				
CLIENT:			DATE: AUGUST 2006	JOB No.: CG25239	CAD FILE: 25239S02.dwg
			FIGURE No.: S4-1	REV. A	

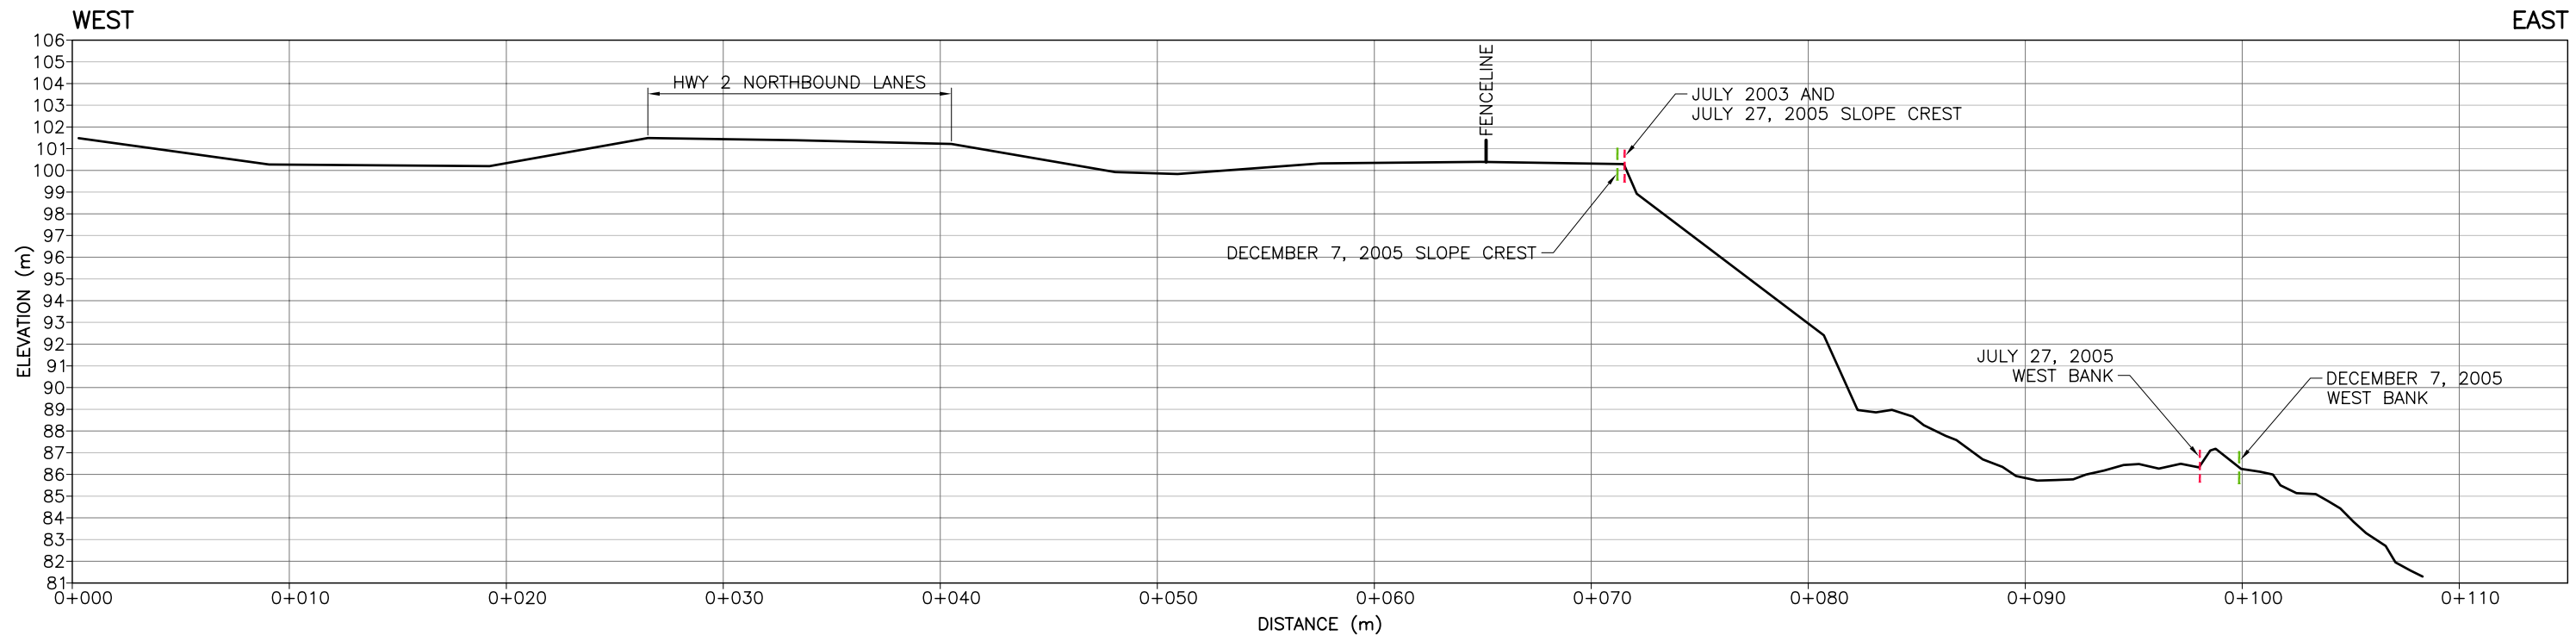


(A) SECTION
S4-1 SCALE 1:300

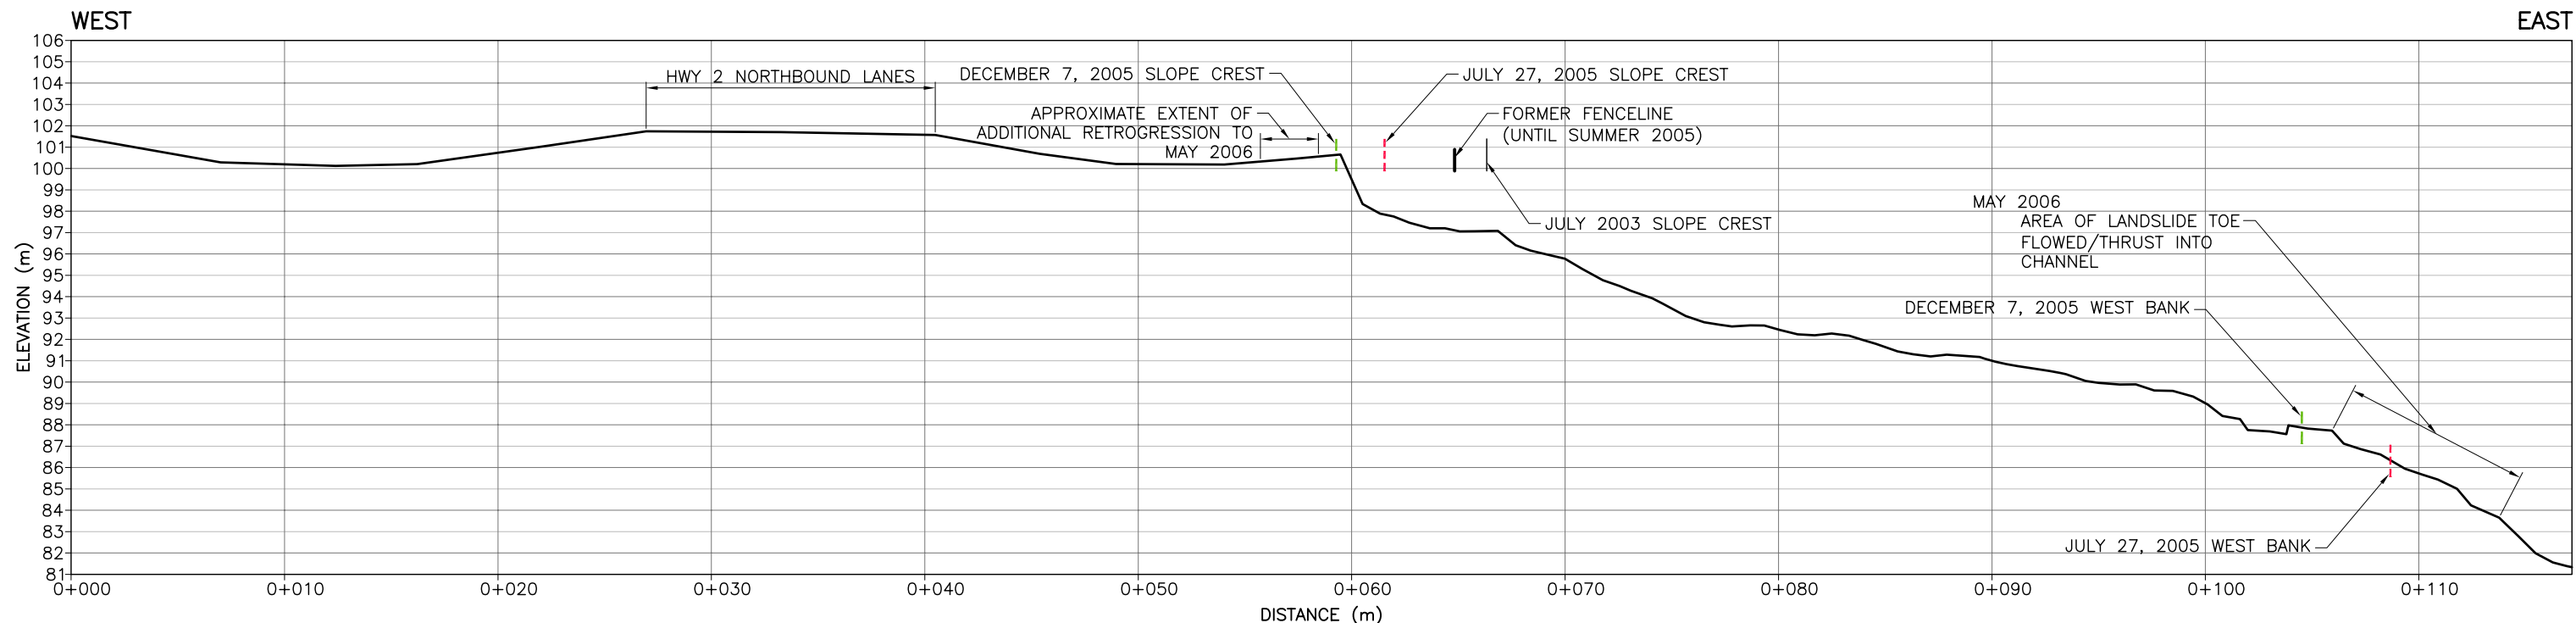

(B) SECTION
S4-1 SCALE 1:300

NOTES:

1. SLOPE PROFILE FROM DECEMBER 07, 2005 SURVEY.
2. ELEVATIONS RELATIVE TO LOCAL BENCHMARK.

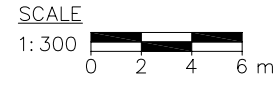

	PROJECT: SOUTHERN REGION GEOHAZARD ASSESSMENT				
	TITLE: S4 - WILLOW CREEK CROSS-SECTIONS				
CLIENT:			DATE: AUGUST 2006	JOB No.: CG25239	CAD FILE: 25239S02.dwg
			FIGURE No.: S4-2	REV. A	