


SAG POND AT BASE OF SLIDE  
HAS SIGNIFICANT WATER IN 2008

SE 20-83-21-5

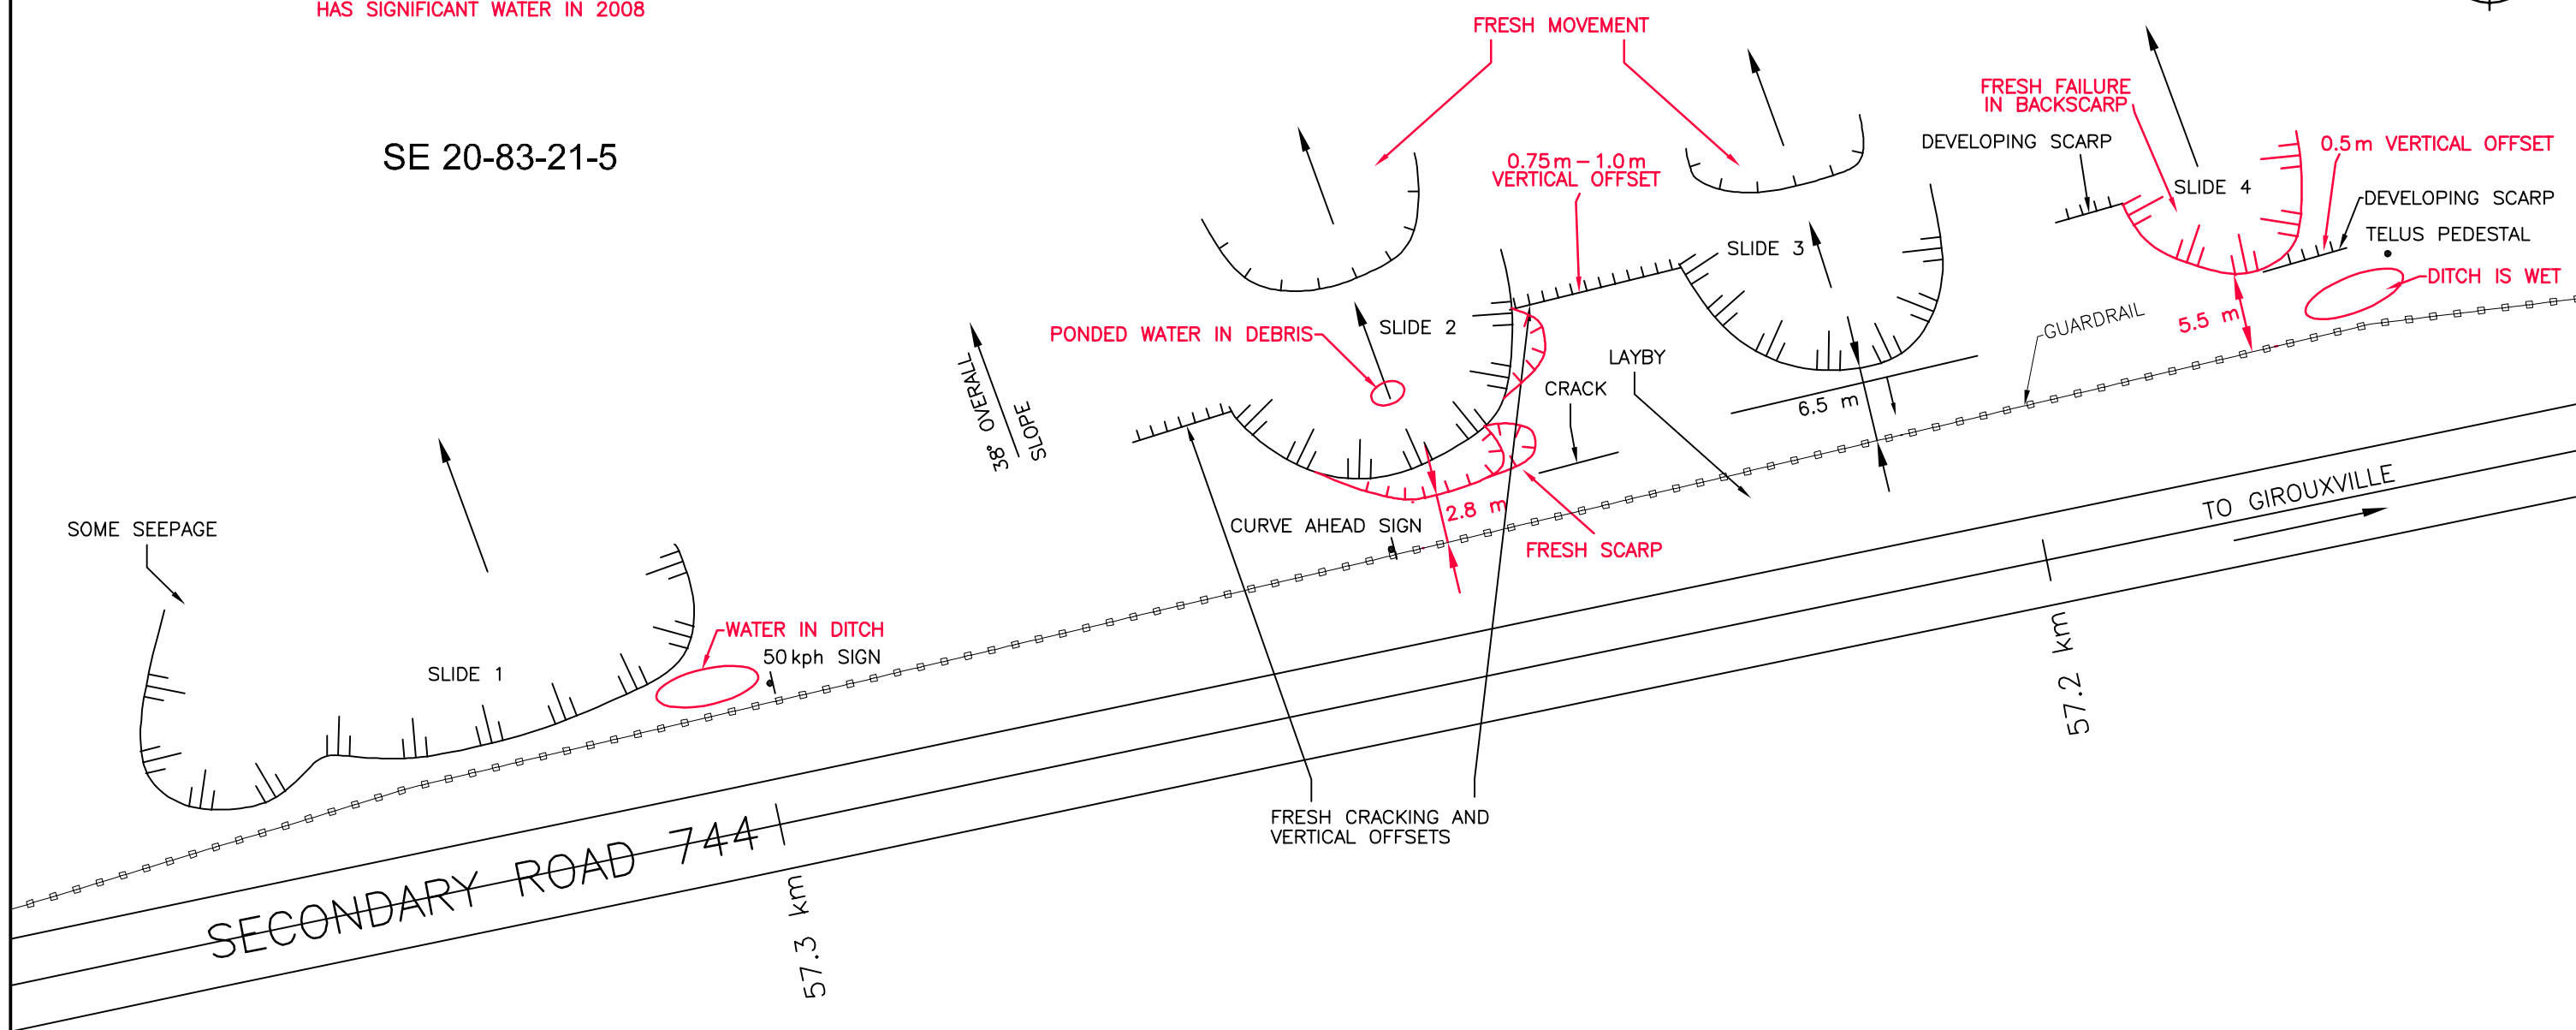

NOTES:

1 LOCATION DATA RECORDED USING HAND HELD GPS RECEIVER. ALL LOCATIONS ARE APPROXIMATE AND ARE FOR ILLUSTRATIVE PURPOSES ONLY.


2 2008 OBSERVATIONS SHOWN IN RED

**Alberta** Transportation

PEACE REGION (PEACE RIVER/HIGH LEVEL)  
PH12 HEART RIVER SLIDES

SITE PLAN

FIGURE 1

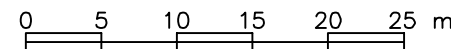

|          |       |             |               |             |                |
|----------|-------|-------------|---------------|-------------|----------------|
| DRAWN BY | ICB   | DESIGNED BY |               | APPROVED BY |                |
| SCALE    | 1:500 | DATE        | JULY 15, 2008 | FILE No.    | 15-16-213A-A1A |



**THURBER ENGINEERING LTD.**  
GEOTECHNICAL • ENVIRONMENTAL • MATERIALS