



### TYPICAL CROSS-SECTION THROUGH MUSKEG

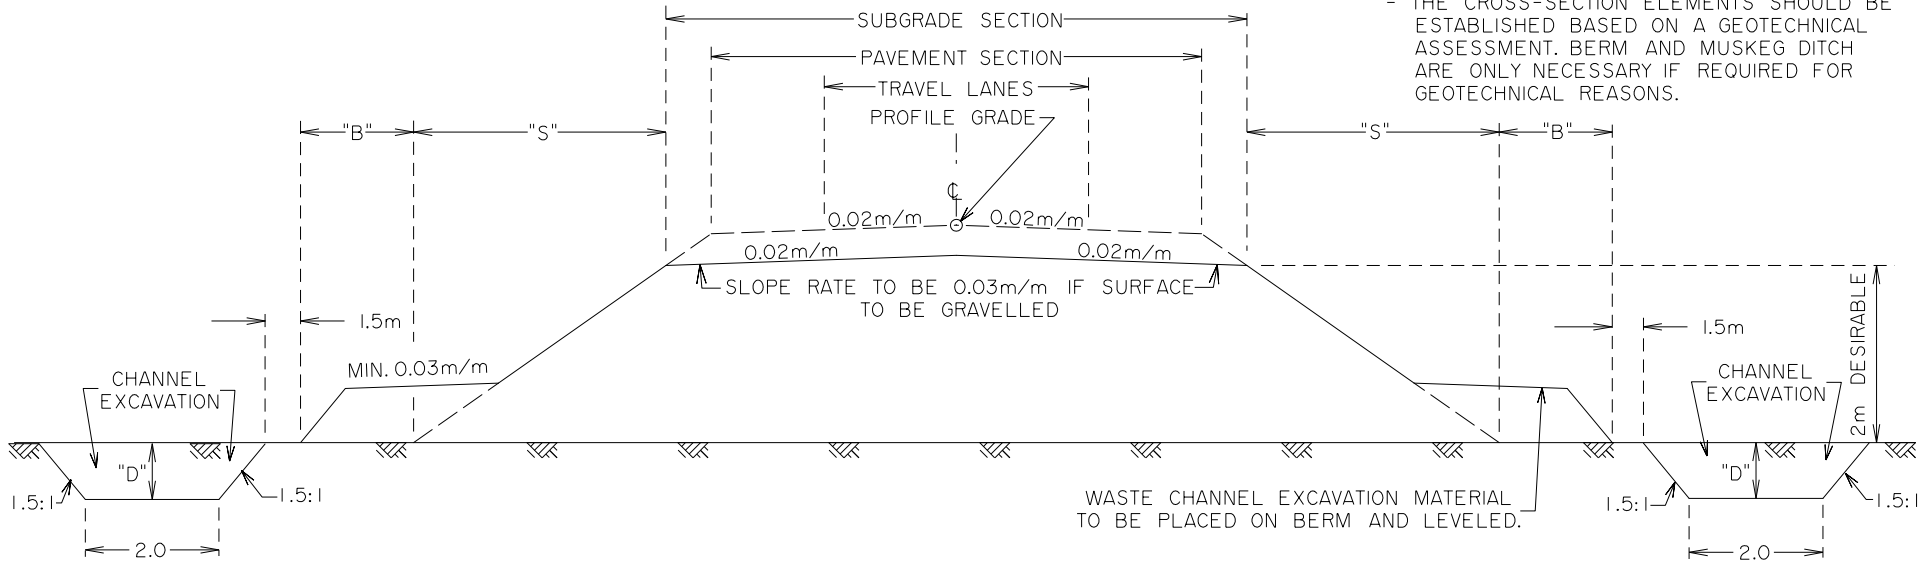

### TYPICAL CROSS-SECTION ADJACENT TO OPEN WATER

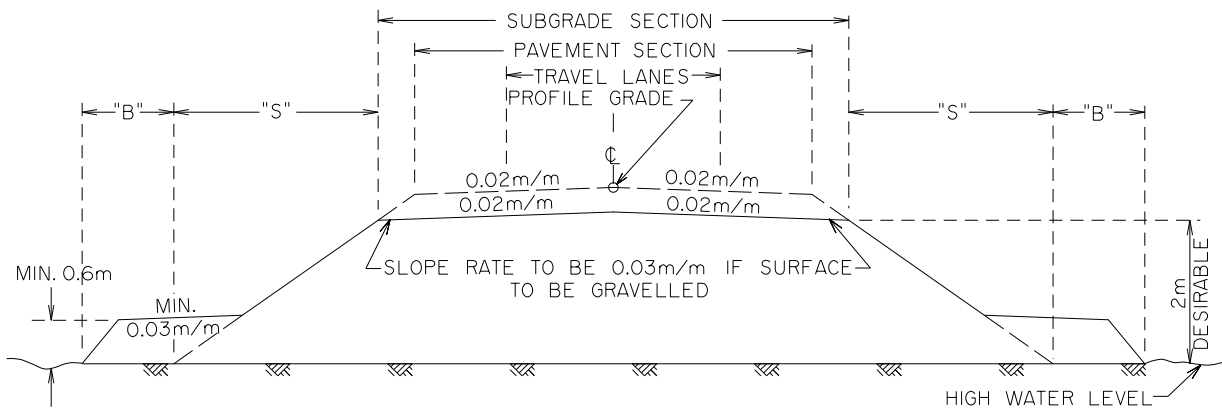

△				
△				
No.	REVISIONS		BY	DATE
		FIGURE C-3.2n Date: APRIL 1995		
		STANDARD CROSS-SECTION THROUGH MUSKEG OR ADJACENT TO OPEN WATER ON 2-LANE UNDIVIDED HIGHWAYS		
Prepared By: R.T.	Checked By: B.K.	Scale: N.T.S.	PAGE C-III	