


NOTE: PIPE EXTENSION TO BE INSTALLED BY CONVENTIONAL METHOD (AS DETERMINED BY THE CONSULTANT)

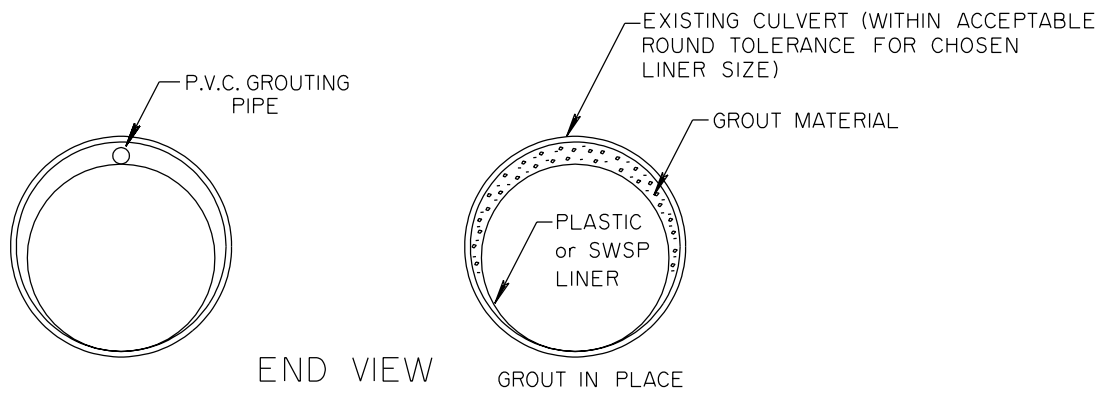

- NOTES:
- LINER END SECTIONS (FOR SLOPING) TO BE FULL PIPE LENGTHS
 - CEMENT USED FOR GROUT TO BE SULFATE RESISTANT
 - GROUTING OF THE LINER MUST BE COMPLETE PRIOR TO EXTENDING LINER

⚠			
⚠	Dwg updated to include: SWSP liner installation	PI	01-03
No.	REVISIONS	BY	DATE

Approved: ORIGINAL SIGNED BY DAVE PALSAT ----- Executive Director, Roadway Engineering Branch	
Date: JUNE 22, 1994	

⚠ PLASTIC AND SWSP LINER
INSTALLATION AND GROUTING
WITHIN EXISTING CULVERTS

Prepared By: Cgk	Checked By: B.K.	Scale: N.T.S.	Dwg No.: CB6-2.29MI
---------------------	---------------------	------------------	------------------------