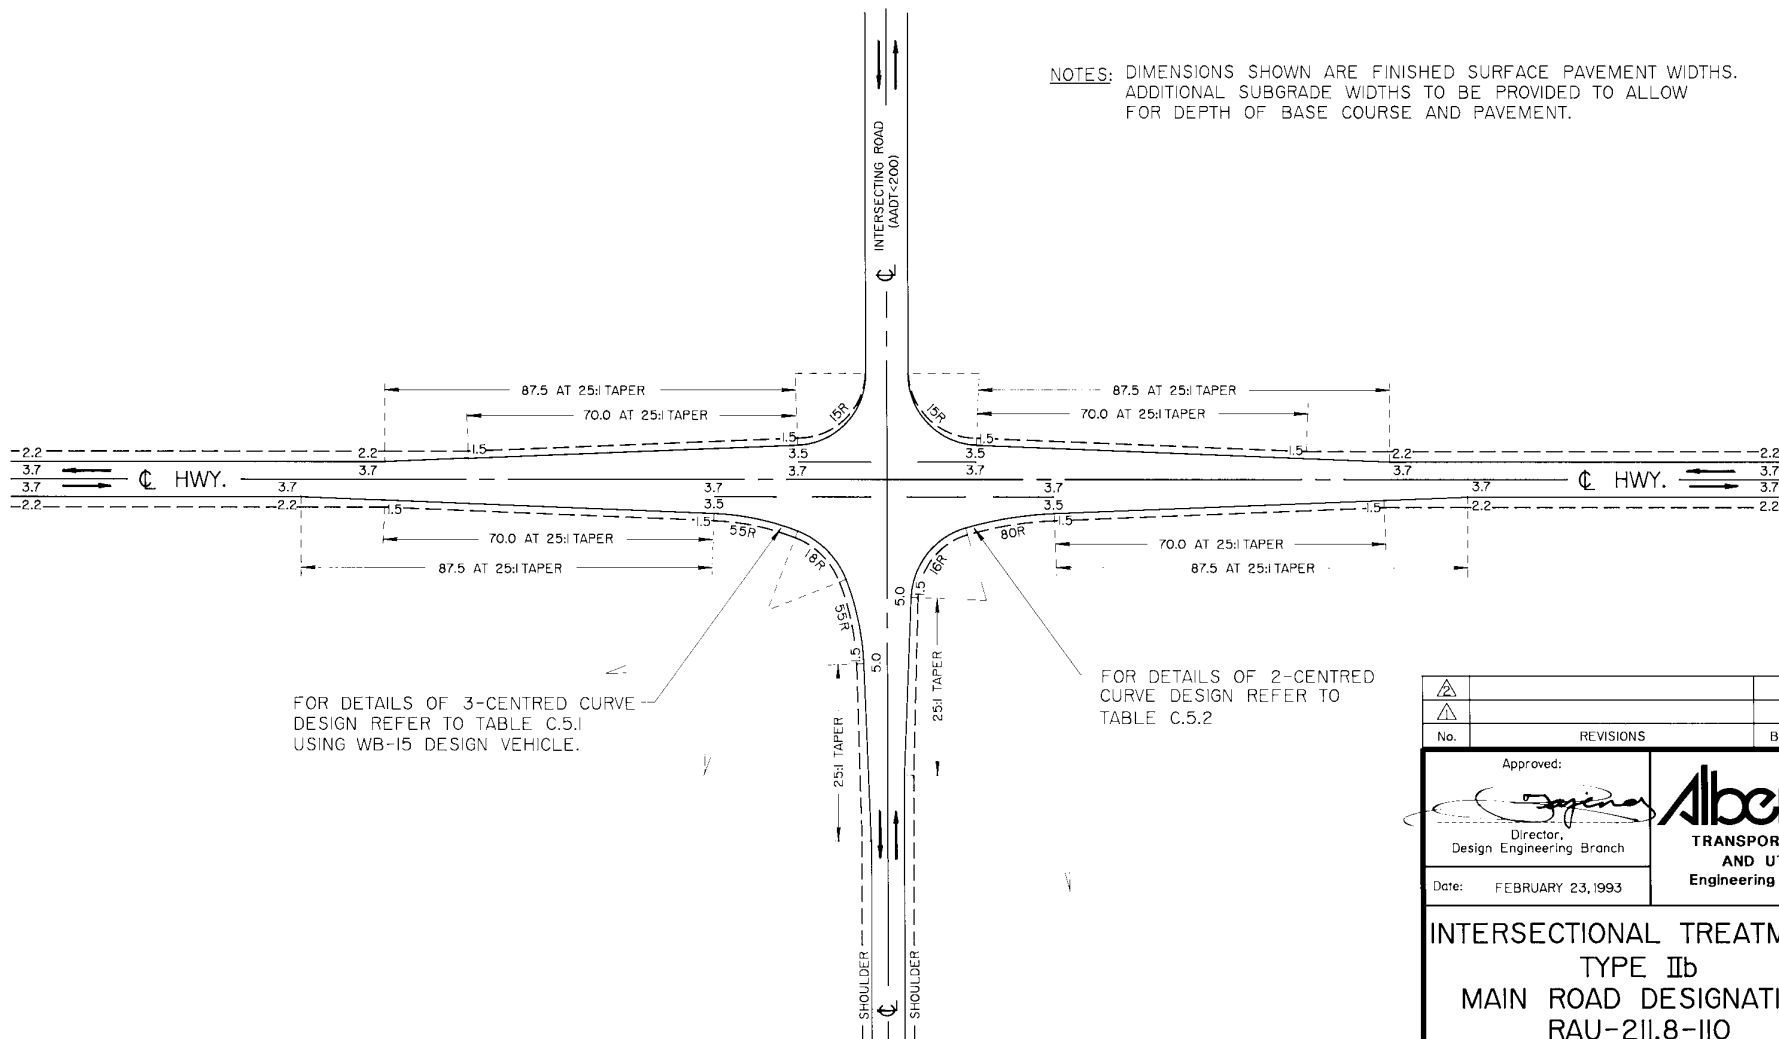


INTERSECTIONAL TREATMENT (TYPE IIb)

(TWO-LANE HIGHWAY)

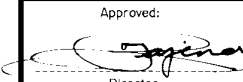

NOTES: DIMENSIONS SHOWN ARE FINISHED SURFACE PAVEMENT WIDTHS.
ADDITIONAL SUBGRADE WIDTHS TO BE PROVIDED TO ALLOW
FOR DEPTH OF BASE COURSE AND PAVEMENT.



FOR DETAILS OF 3-CENTRED CURVE
DESIGN REFER TO TABLE C.5.1
USING WB-15 DESIGN VEHICLE.

FOR DETAILS OF 2-CENTRED
CURVE DESIGN REFER TO
TABLE C.5.2

| No. | REVISIONS | BY | DATE |
|-----|-----------|----|------|
| | | | |
| | | | |

| | | | |
|--|---------------------------|---|-------------------------|
| Approved:  Director, Design Engineering Branch | |  | |
| Date: FEBRUARY 23, 1993 | | | |
| INTERSECTIONAL TREATMENT TYPE IIb MAIN ROAD DESIGNATION RAU-211.8-110 | | | |
| Prepared By: Cgk | Checked By: BK. | Scale: N.T.S. | Dwg No.: CB6-2.3C25B |