


INTERSECTIONAL TREATMENT (TYPE IIc)


(TWO-LANE HIGHWAY)

NOTES: DIMENSIONS SHOWN ARE FINISHED SURFACE PAVEMENT WIDTHS.
ADDITIONAL SUBGRADE WIDTHS TO BE PROVIDED TO ALLOW
FOR DEPTH OF BASE COURSE AND PAVEMENT.

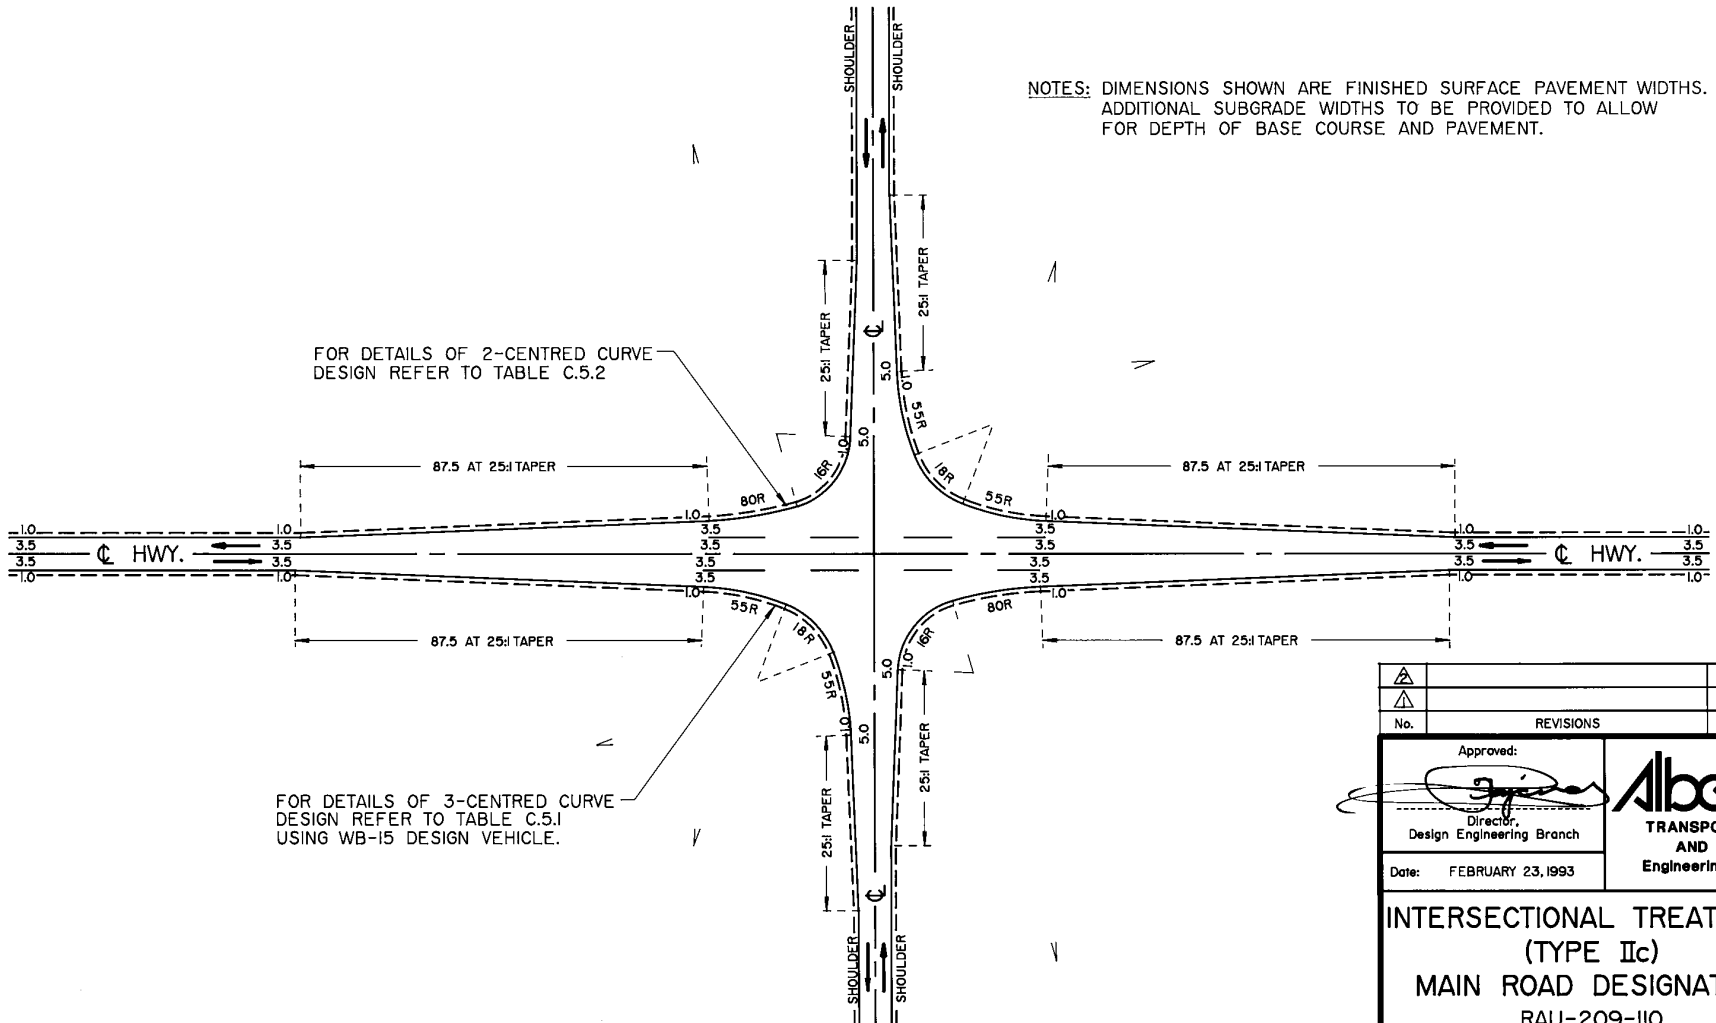

FOR DETAILS OF 2-CENTRED CURVE
DESIGN REFER TO TABLE C.5.2

FOR DETAILS OF 3-CENTRED CURVE
DESIGN REFER TO TABLE C.5.1
USING WB-15 DESIGN VEHICLE.

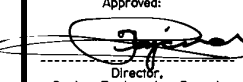△			
△			
No.	REVISIONS	BY	DATE
Approved:		 Alberta TRANSPORTATION AND UTILITIES Engineering Division	
Director, Design Engineering Branch			
Date: FEBRUARY 23, 1993			
INTERSECTIONAL TREATMENT (TYPE IIc) MAIN ROAD DESIGNATION RAU-209-110			
Prepared By: Cgk	Checked By: G.K.	Scale: N.T.S.	Dwg No.: CB6-2.3C26D