
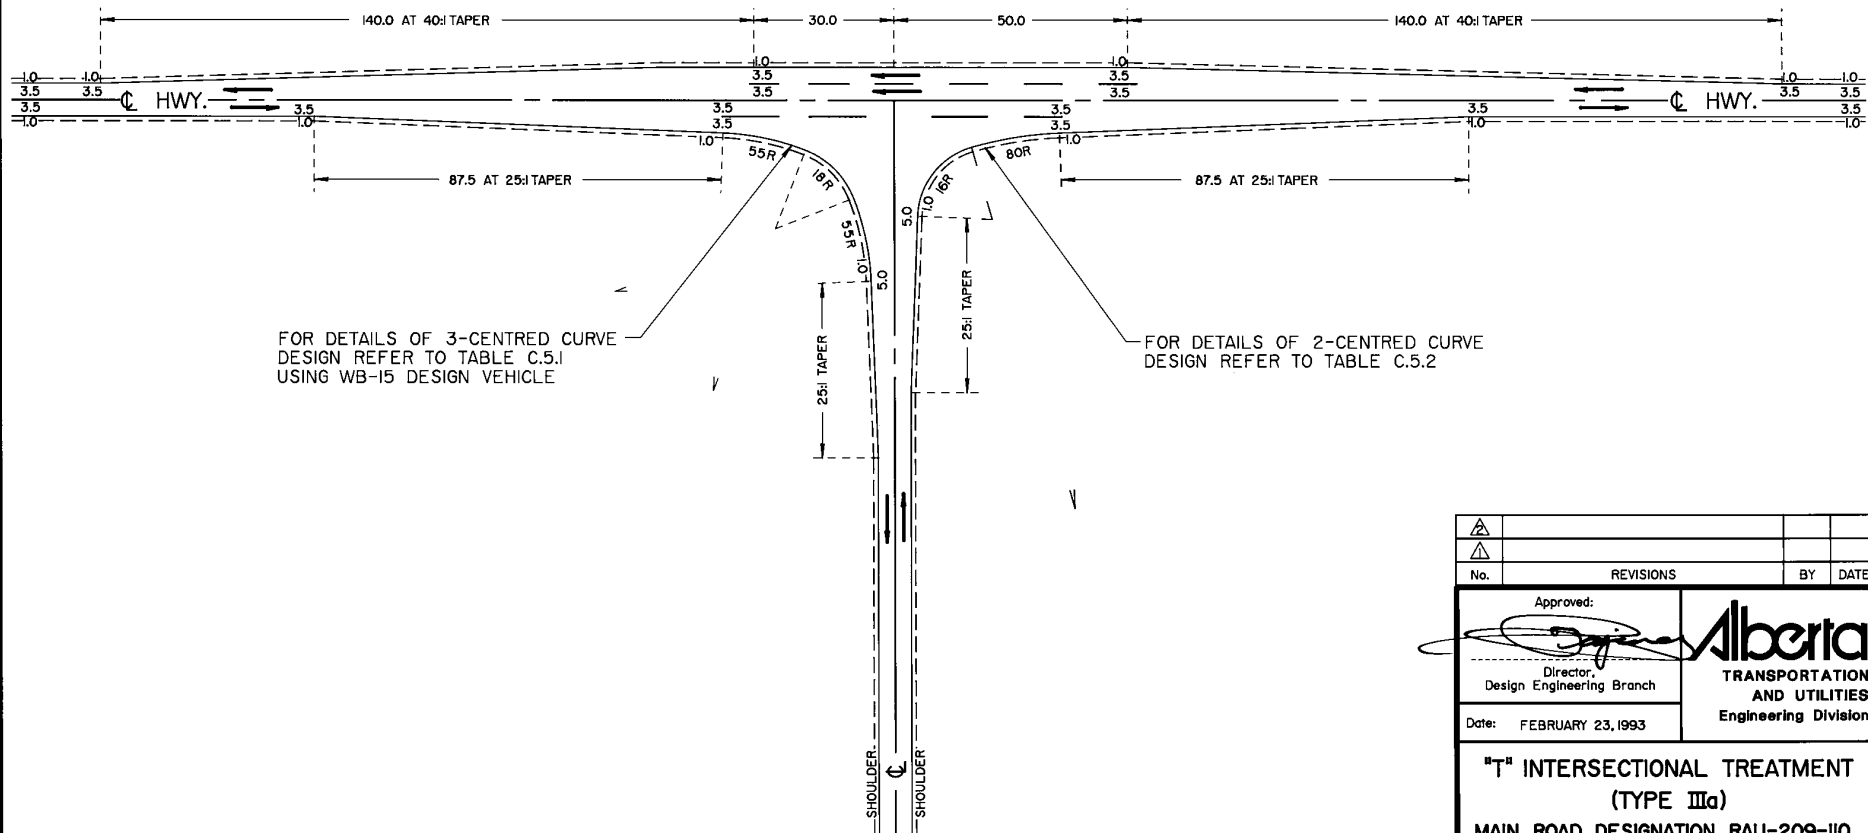



"T" INTERSECTIONAL TREATMENT (TYPE IIIa)

(TWO-LANE HIGHWAY)

NOTES: DIMENSIONS SHOWN ARE FINISHED SURFACE PAVEMENT WIDTHS.
ADDITIONAL SUBGRADE WIDTHS TO BE PROVIDED TO ALLOW
FOR DEPTH OF BASE COURSE AND PAVEMENT.

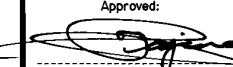

△			
△			
No.	REVISIONS	BY	DATE
Approved:			
 Director, Design Engineering Branch		 Alberta TRANSPORTATION AND UTILITIES Engineering Division	
Date: FEBRUARY 23, 1993			
"T" INTERSECTIONAL TREATMENT (TYPE IIIa) MAIN ROAD DESIGNATION RAU-209-110			
Prepared By: Cgk	Checked By: G.W.	Scale: N.T.S.	Dwg No.: CB6-2.3C27D