


INTERSECTIONAL TREATMENT (TYPE IIIb)

(TWO-LANE HIGHWAY)

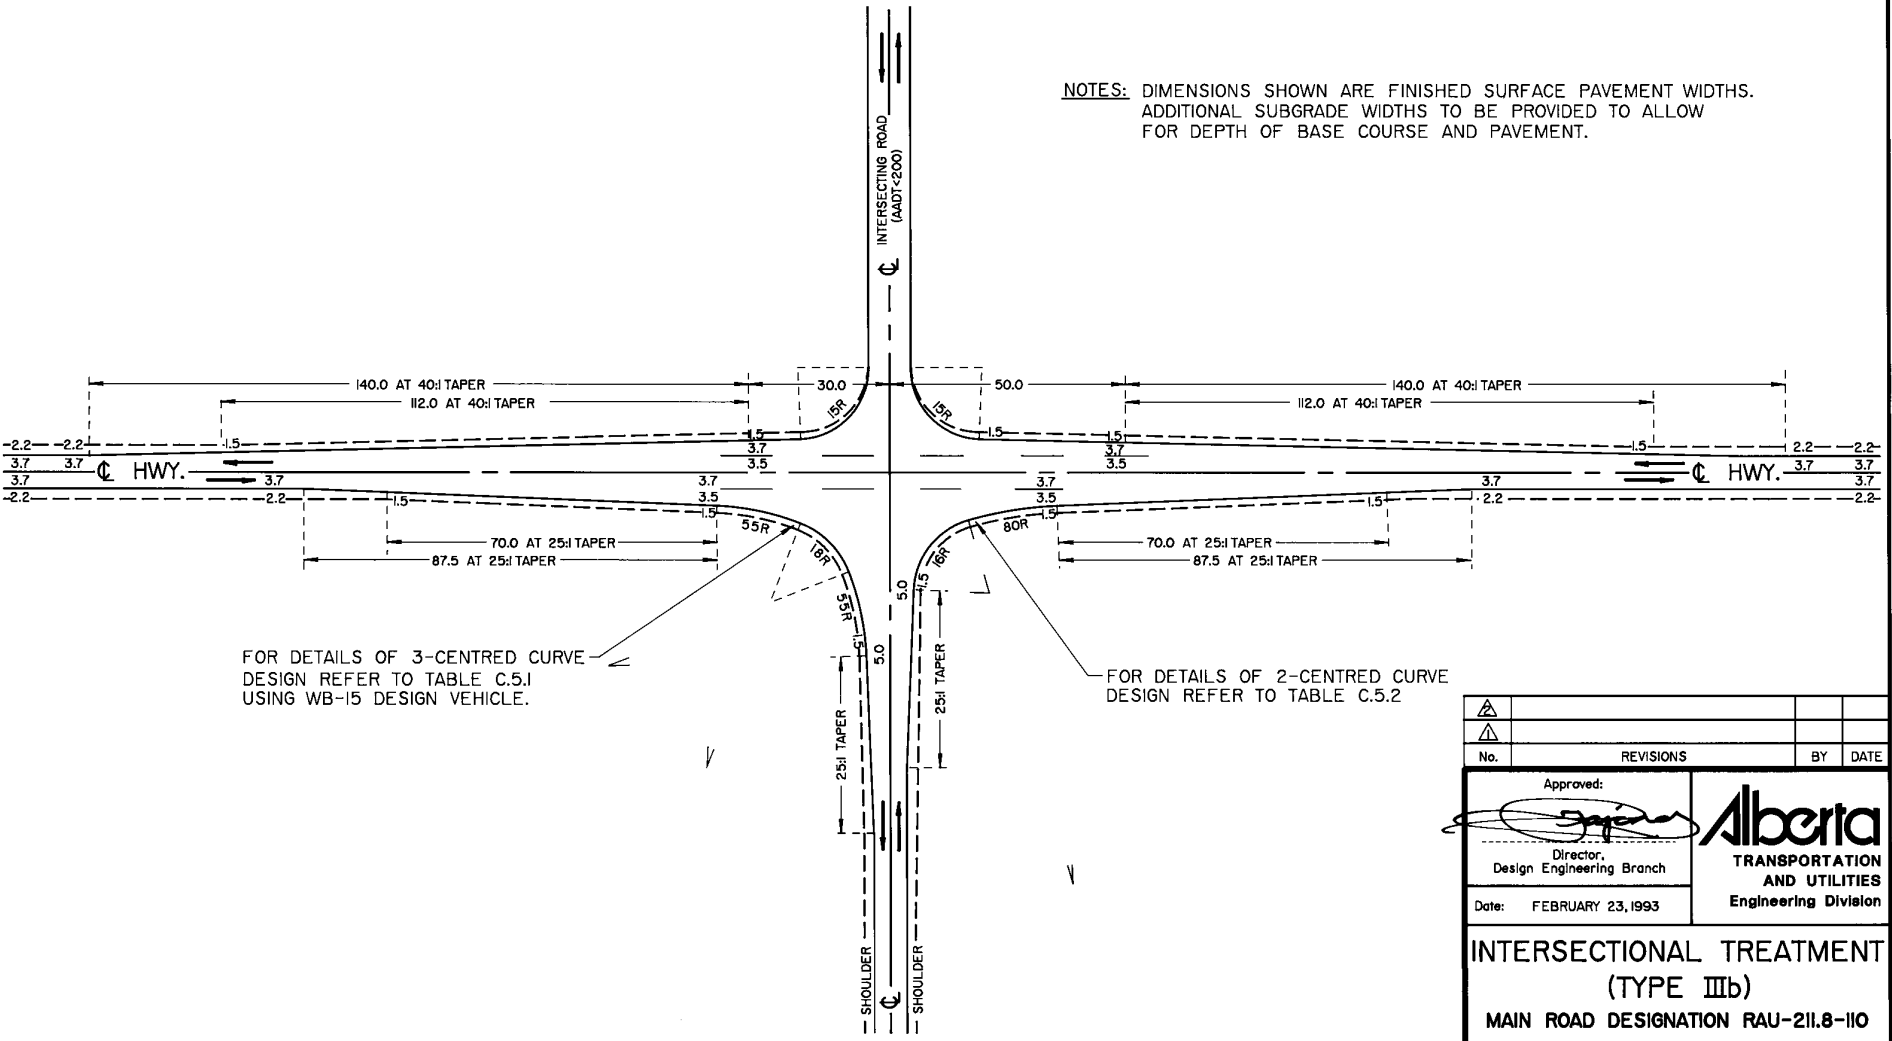

NOTES: DIMENSIONS SHOWN ARE FINISHED SURFACE PAVEMENT WIDTHS. ADDITIONAL SUBGRADE WIDTHS TO BE PROVIDED TO ALLOW FOR DEPTH OF BASE COURSE AND PAVEMENT.

FOR DETAILS OF 3-CENTRED CURVE DESIGN REFER TO TABLE C.5.1 USING WB-15 DESIGN VEHICLE.

FOR DETAILS OF 2-CENTRED CURVE DESIGN REFER TO TABLE C.5.2

No.	REVISIONS	BY	DATE

Approved:

Director, Design Engineering Branch

Date: FEBRUARY 23, 1993

Alberta
TRANSPORTATION AND UTILITIES
Engineering Division

INTERSECTIONAL TREATMENT (TYPE IIIb)

MAIN ROAD DESIGNATION RAU-211.8-110

Prepared By: Cgk	Checked By: G.K.	Scale: N.T.S.	Dwg No.: CB6-2.3C28B
------------------	-------------------------	---------------	----------------------