


INTERSECTIONAL TREATMENT (TYPE IIIb)

(TWO-LANE HIGHWAY)

NOTES: DIMENSIONS SHOWN ARE FINISHED SURFACE PAVEMENT WIDTHS.
ADDITIONAL SUBGRADE WIDTHS TO BE PROVIDED TO ALLOW
FOR DEPTH OF BASE COURSE AND PAVEMENT.

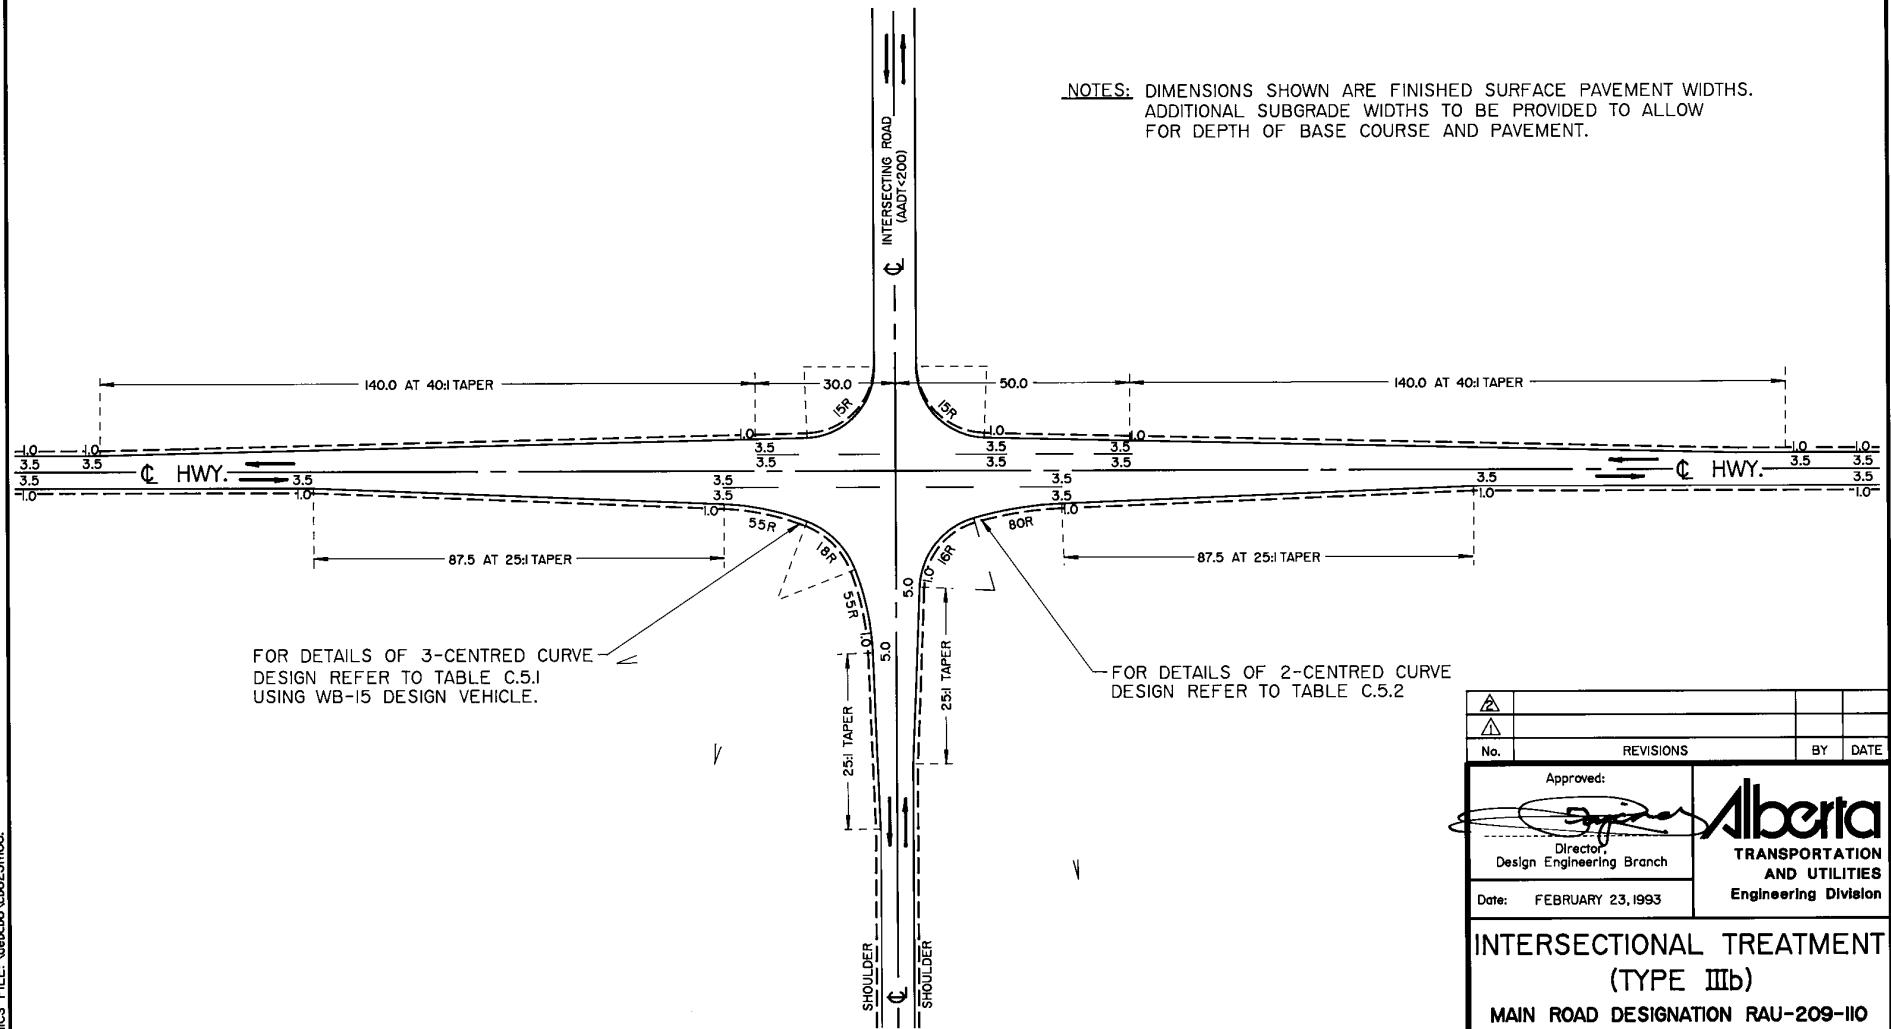

FOR DETAILS OF 3-CENTRED CURVE
DESIGN REFER TO TABLE C.5.1
USING WB-15 DESIGN VEHICLE.

FOR DETAILS OF 2-CENTRED CURVE
DESIGN REFER TO TABLE C.5.2

No.	REVISIONS	BY	DATE

Approved: *[Signature]*
Director,
Design Engineering Branch

Date: FEBRUARY 23, 1993

Alberta
TRANSPORTATION
AND UTILITIES
Engineering Division

**INTERSECTIONAL TREATMENT
(TYPE IIIb)**
MAIN ROAD DESIGNATION RAU-209-110

Prepared By: Cgk	Checked By: G.K.	Scale: N.T.S.	Dwg No.: CB6-2.3C28D
---------------------	---------------------	------------------	-------------------------

GRAPHICS FILE: \66bcb6\cb623.m66.