


# INTERSECTIONAL TREATMENT (TYPE III<sub>d</sub>) (TWO-LANE HIGHWAY)

NOTES: DIMENSIONS SHOWN ARE FINISHED SURFACE PAVEMENT WIDTHS.  
ADDITIONAL SUBGRADE WIDTHS TO BE PROVIDED TO ALLOW  
FOR DEPTH OF BASE COURSE AND PAVEMENT.

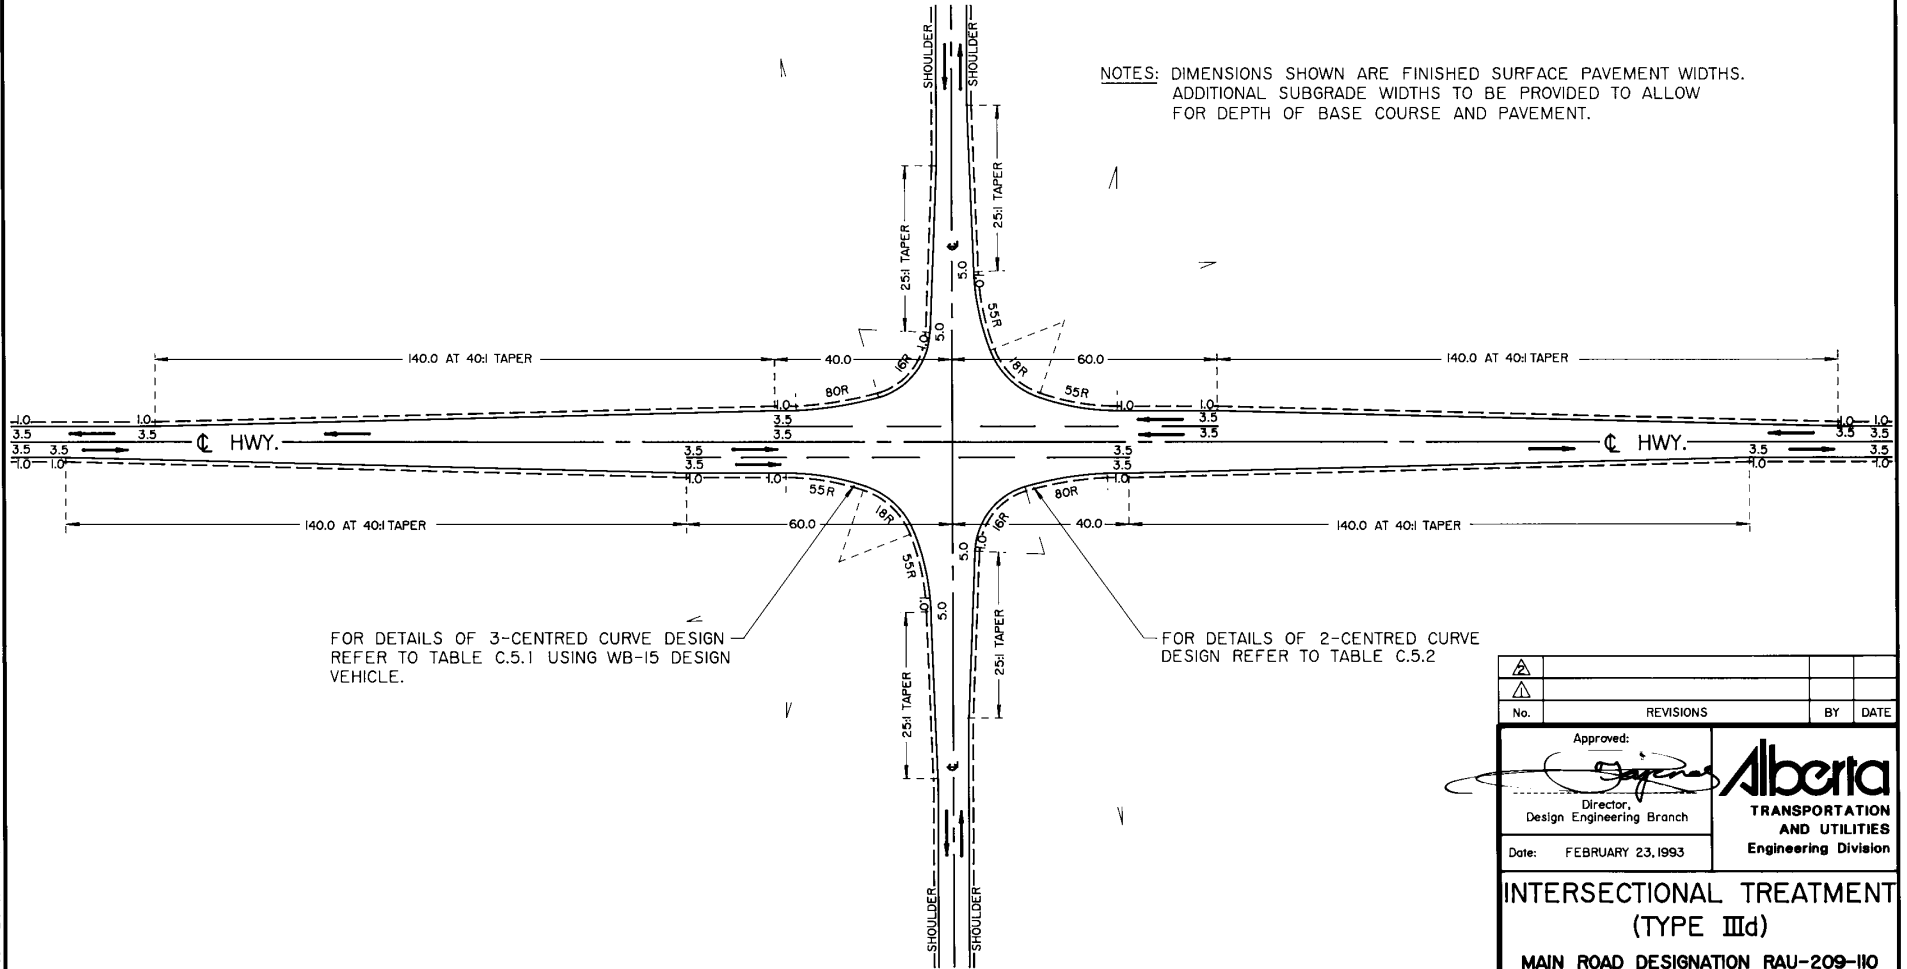

FOR DETAILS OF 3-CENTRED CURVE DESIGN  
REFER TO TABLE C.5.1 USING WB-15 DESIGN  
VEHICLE.

FOR DETAILS OF 2-CENTRED CURVE  
DESIGN REFER TO TABLE C.5.2

▲			
▲			
No.	REVISIONS	BY	DATE
Approved: 			
Director, Design Engineering Branch			
Date: FEBRUARY 23, 1993			
<b>INTERSECTIONAL TREATMENT (TYPE III<sub>d</sub>)</b>			
<b>MAIN ROAD DESIGNATION RAU-209-110</b>			
Prepared By: Cgk	Checked By:	Scale: N.T.S.	Dwg No.: CB6-2.3C30D