


INTERSECTIONAL TREATMENT (TYPE III_d)

(TWO-LANE HIGHWAY)


NOTES: DIMENSIONS SHOWN ARE FINISHED SURFACE PAVEMENT WIDTHS.
ADDITIONAL SUBGRADE WIDTHS TO BE PROVIDED TO ALLOW
FOR DEPTH OF BASE COURSE AND PAVEMENT.

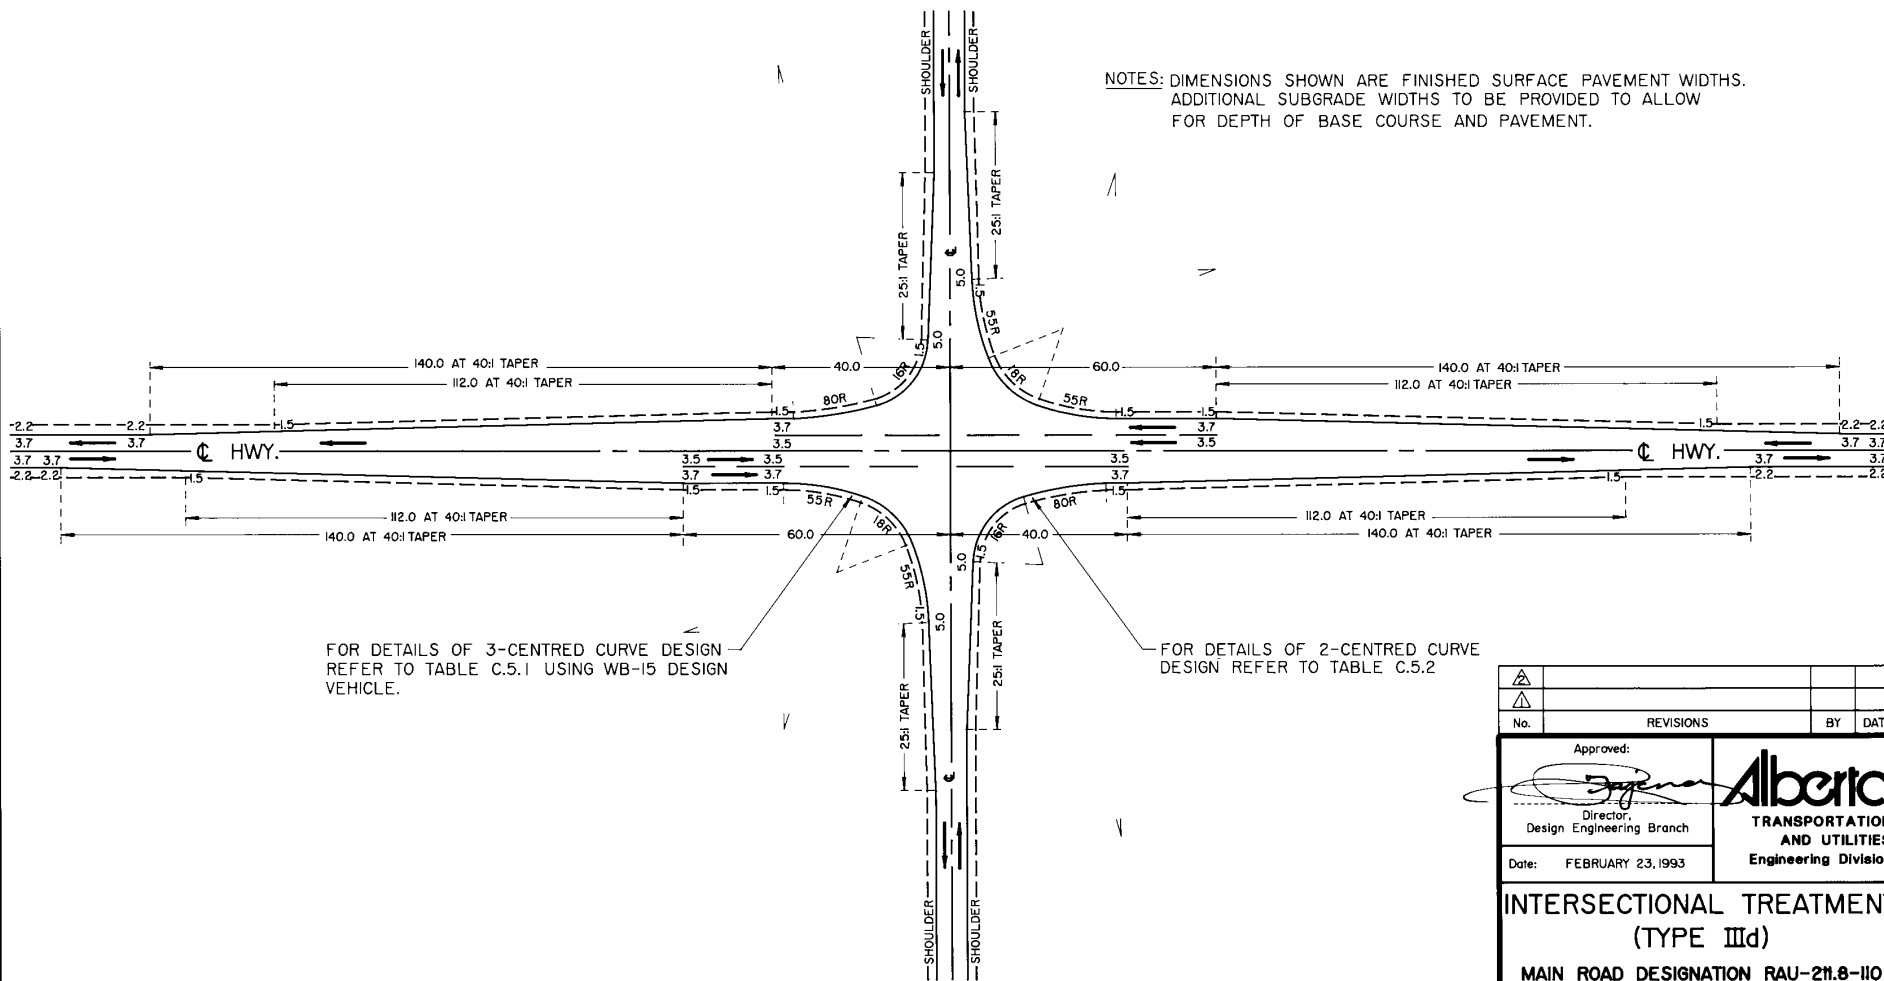


FOR DETAILS OF 3-CENTRED CURVE DESIGN
REFER TO TABLE C.5.1 USING WB-15 DESIGN
VEHICLE.

FOR DETAILS OF 2-CENTRED CURVE
DESIGN REFER TO TABLE C.5.2

△			
△			
No.	REVISIONS	BY	DATE

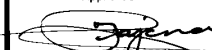Approved:  Director, Design Engineering Branch	Alberta TRANSPORTATION AND UTILITIES Engineering Division
Date: FEBRUARY 23, 1993	

**INTERSECTIONAL TREATMENT
(TYPE III_d)**
MAIN ROAD DESIGNATION RAU-211.8-110

Prepared By: Cgk	Checked By: 	Scale: N.T.S.	Dwg No.: CB6-2.3C30B
---------------------	--	------------------	-------------------------