


SECTION A-A

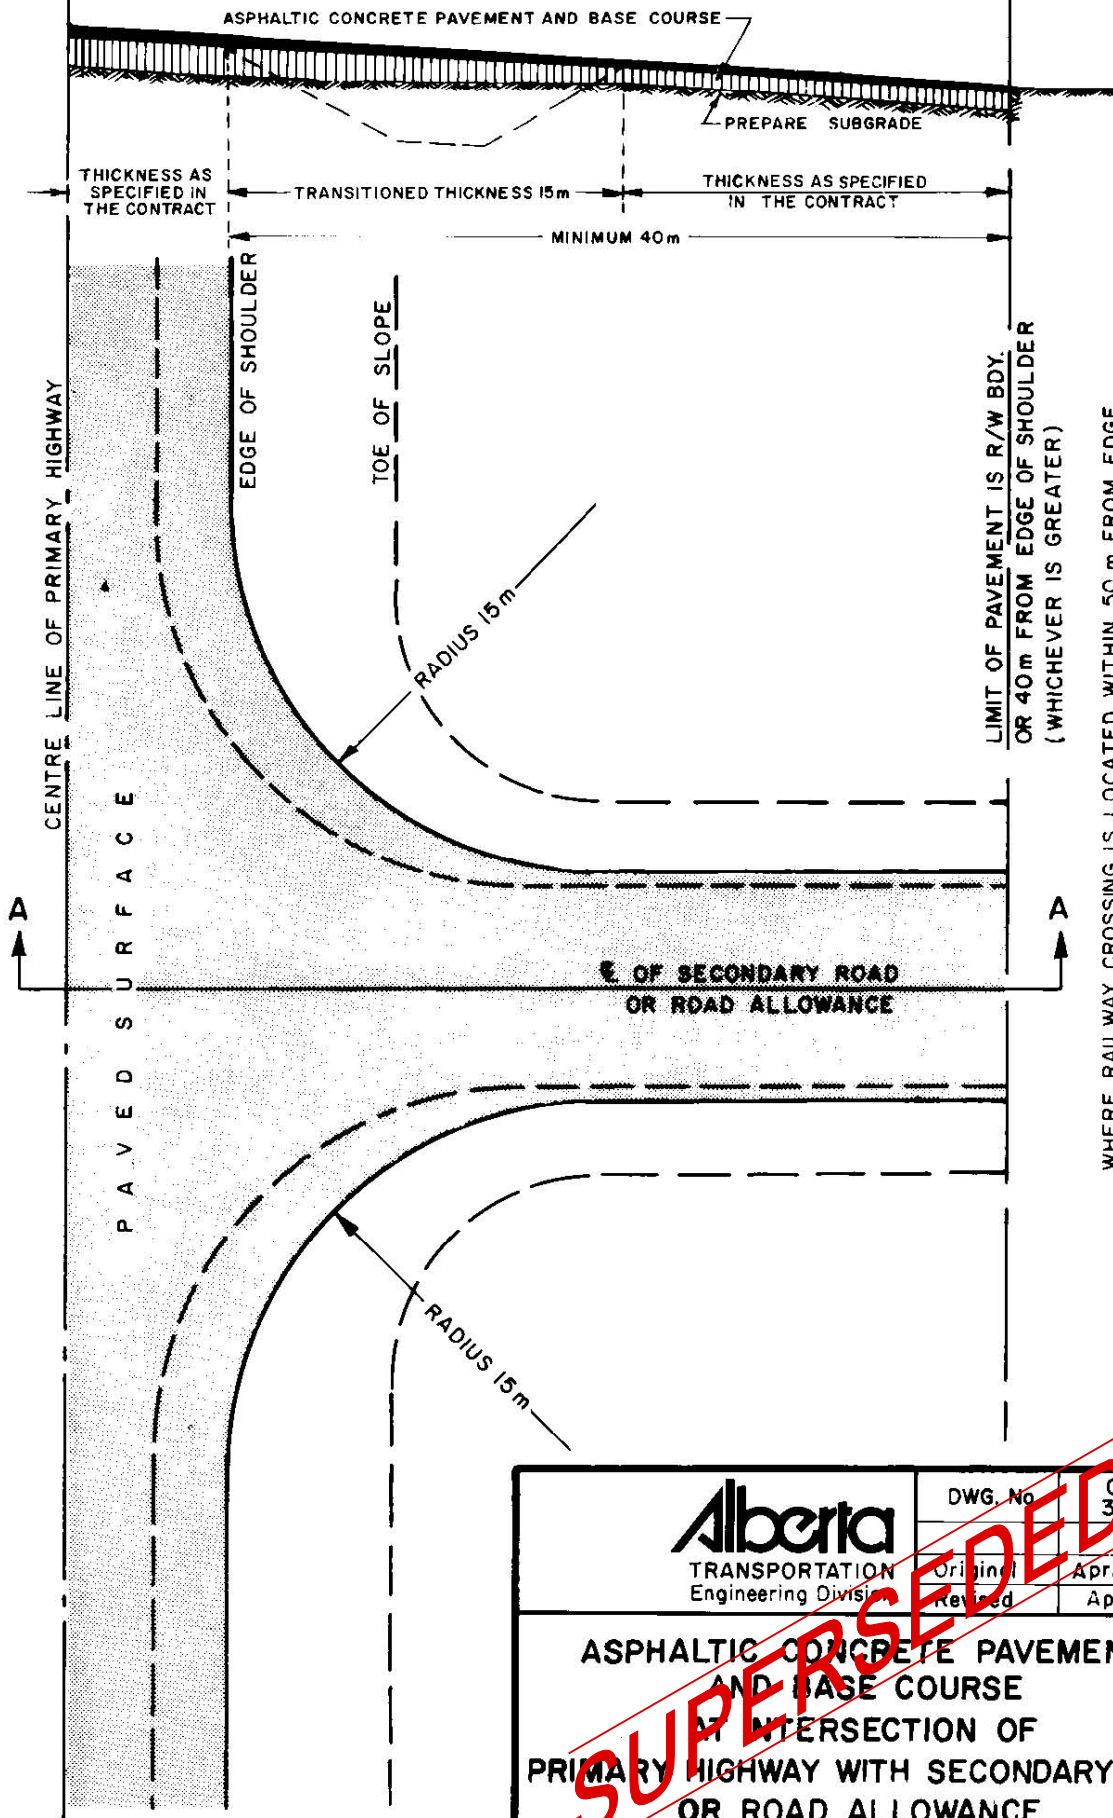

WHERE RAILWAY CROSSING IS LOCATED WITHIN 50 m FROM EDGE OF SHOULDER, EXTEND PAVEMENT TO RAILWAY PLANKING.

| | | |
|----------|----------|---------------|
| | DWG. No. | CB-6 34.M2 |
| | Date | April, 1980 |
| Original | Reviewed | Apr. 1981 |

ASPHALTIC CONCRETE PAVEMENT AND BASE COURSE AT INTERSECTION OF PRIMARY HIGHWAY WITH SECONDARY ROAD OR ROAD ALLOWANCE

SUPERSEDED