




GENERAL VIEW (UNDIVIDED HIGHWAY)

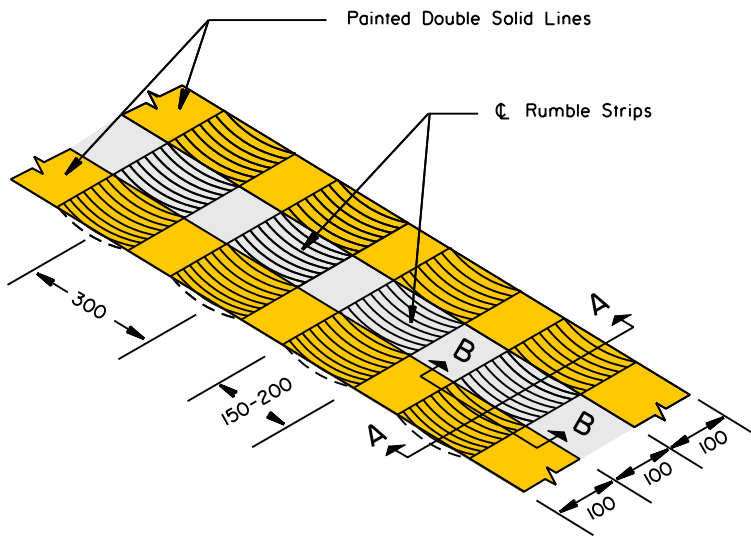

TYPICAL RUMBLE STRIP INSTALLATION

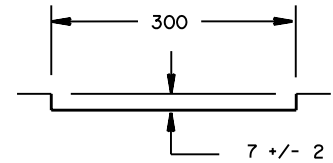

SECTION 'A-A'

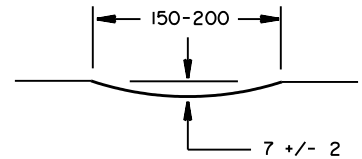


SECTION 'B-B'

NOTE: All dimensions are in millimetres.

**Notes: Centre Line Milled Rumble Strips**

1. Milling shall only be done in zones of no-passing where passing is not permitted in both directions of travel.
2. For new pavement, milling shall only be done after line spotting but before permanent paint markings are installed.
3. For existing pavement, milling of centre line rumble strips shall be centred on the painted lines. A complete repaint of the barrier lines is required after milling.
4. The milled strips shall be continuous over the length required.
5. Centreline rumble strips shall only be installed as directed by the Consultant or as shown on the plans.
6. Rumble strips shall not be installed in urban areas or within 200m of residences.

|   |                  |   |                     |
|---|------------------|---|---------------------|
| ▲   |                  |   | /                   |
| No.   | REVISIONS        | BY  | DATE                |
| <b>Approved:</b><br>ORIGINAL SIGNED BY<br>ALLAN KWAN<br>_____<br>Executive Director,<br>Technical Standards Branch  |                  |  |                     |
| Date:   |                  | September 2003  |                     |
| <p><b>TYPICAL LAYOUT FOR MILLED RUMBLE STRIPS FOR CENTRE LINE</b></p> <p style="color: red; font-size: 2em; opacity: 0.5; transform: rotate(-30deg);"><b>SUPERSEDED</b></p> |                  |   |                     |
| Prepared By: S.L.   | Checked By: B.K. | Scale: N.T.S.   | Dwg No.: CB6-3.52M4 |