
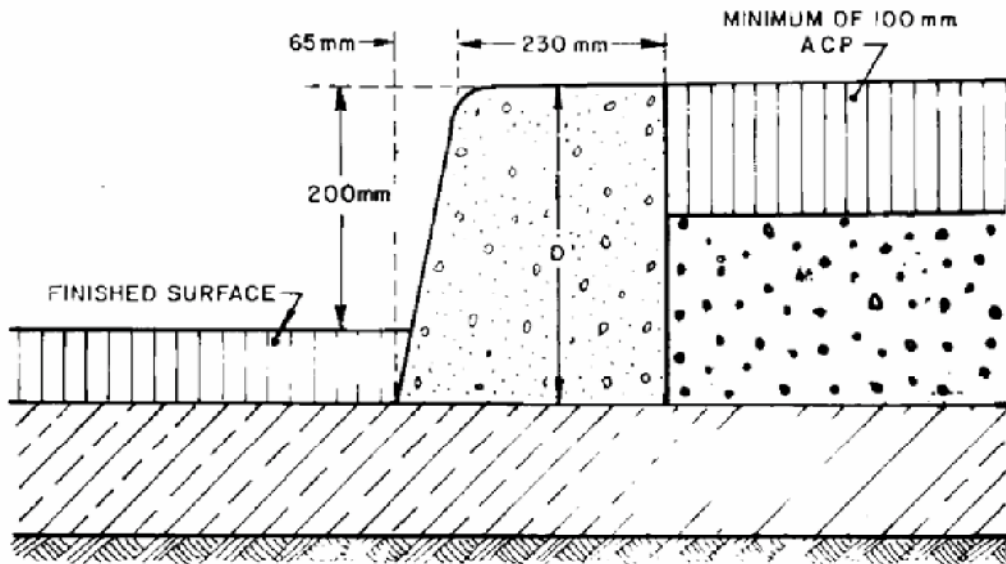


CROSS - SECTION

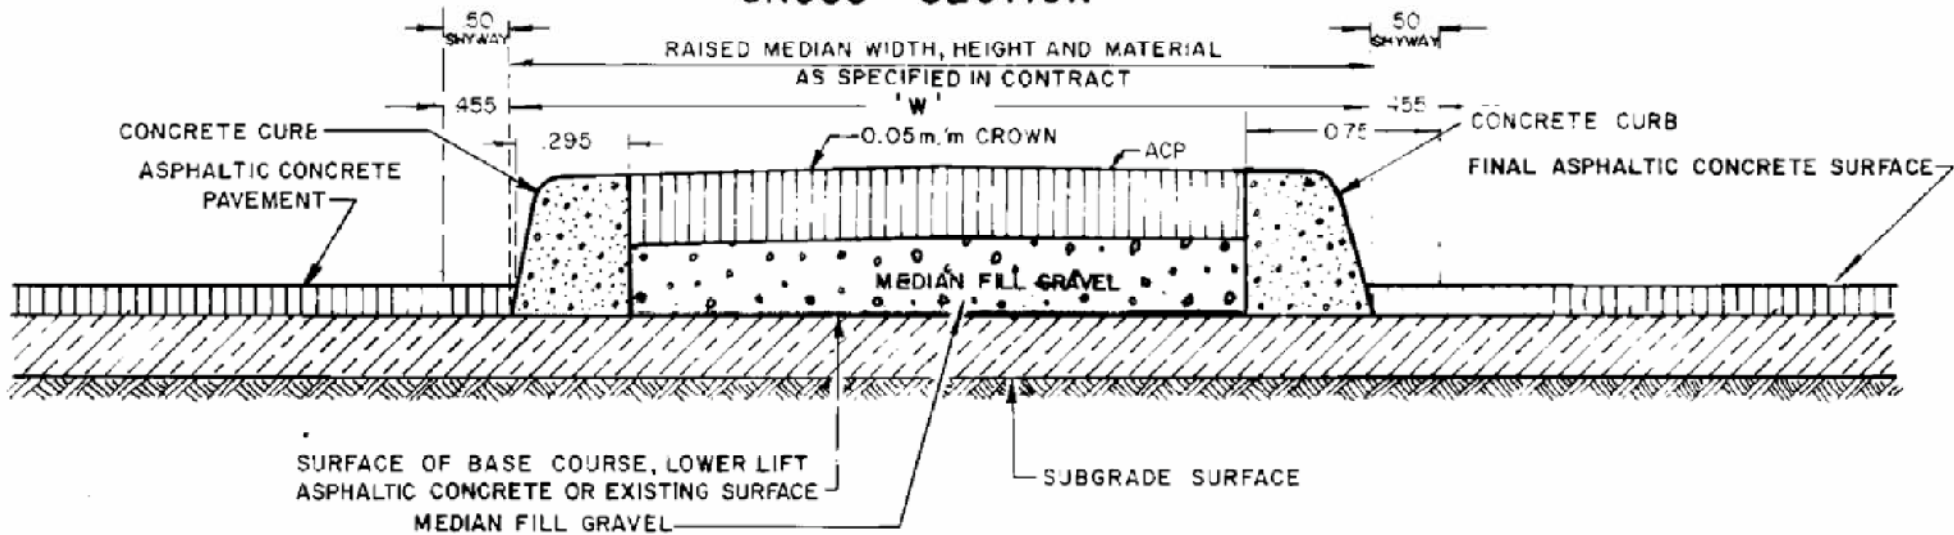

DETAIL OF CURB

NOTE

- EXPANSION JOINTS TO BE PLACED DIRECTLY OVER BRIDGE DECK EXPANSION JOINTS AND AT POINTS OF CURVATURE FOR SHORT RADIUS CURVES ONLY.
- CONTRACTION JOINTS TO BE PLACED AT INTERVALS NOT EXCEEDING 4.5 m JOINT DEPTH SHALL AVERAGE $\frac{D}{4}$.
- FOR 'W' 1.0m OR LESS USE CONCRETE MEDIAN AS PER CB-6 4.2M 56

	DWG NO	CB-6 4.2 M 47A
	Original	Feb. 1981
	Revised	July 23, 1981
	Revised	FEB. 1985

**MEDIAN
(CONCRETE CURB, ASPHALT
SURFACED)**

SUPERSEDED