


SITE PLAN
N.T.S.

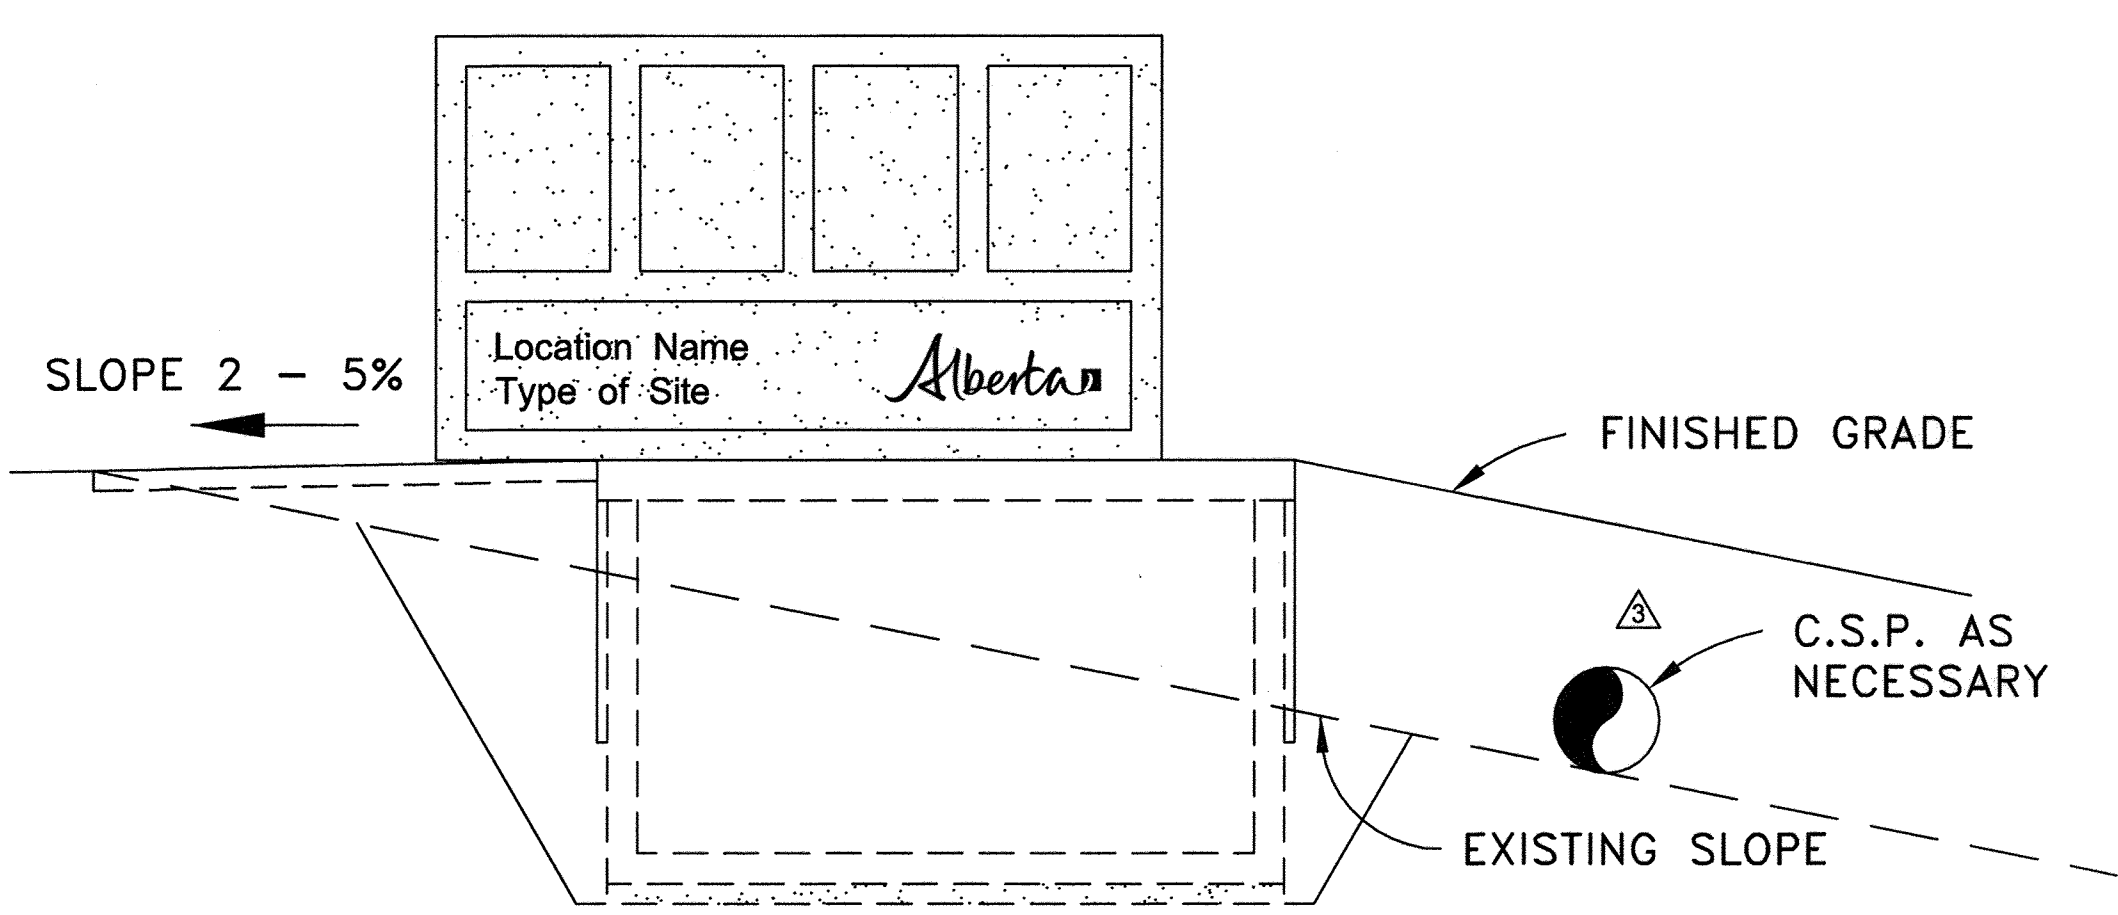

SECTION A - A
N.T.S.

GRADE, FILL, TOPSOIL AND SEED TO MATCH ADJACENT LANDSCAPING UNLESS DIRECTED DIFFERENTLY ON SITE PLAN


GRADE, FILL, TOPSOIL AND SEED TO MATCH ADJACENT LANDSCAPING UNLESS DIRECTED DIFFERENTLY ON SITE PLAN

100 THICK CONCRETE SLAB ON 100 THICK GRAVEL CLASS "C" CONCRETE, 400 MP_a REINFORCING, 10M @ 600 E.W., BROOM FINISH



Ø168 x 2400 x 6.35 STEEL BOLLARD 1200 ABOVE GROUND C/W 6 mm LOW DENSITY YELLOW POLYETHYLENE SLEEVE (ROUND CAP) 6 REQUIRED

- NOTES:**
- ALL DIMENSIONS SHOWN IN MILLIMETRES UNLESS OTHERWISE INDICATED
 - INSTALL "HANDICAP PARKING" SIGNS ON U-CHANNEL ON BACK OF END BOLLARDS UNLESS DIRECTED DIFFERENTLY ON SITE PLAN
 - WORK THESE DRAWINGS TOGETHER CB6-4.6M1 TO 20

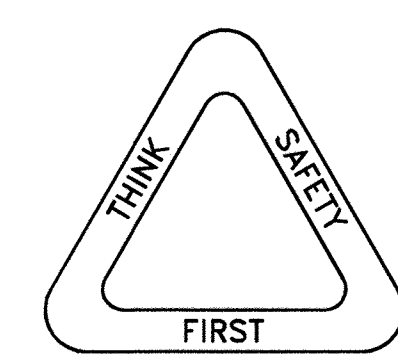

2013-01-18	REVISED SHEET SURROUND	AN	RECOMMENDED DIRECTOR HIGHWAY OPERATIONS
2012-02-07	CHANGED CONCRETE SLAB AND NOTES ADDED C.S.P.	AN	<i>[Signature]</i>
2011-06-27	CHANGED NUMBER OF SHEETS	AN	
2009-06-15	REDRAWN	SS	APPROVED EXECUTIVE DIRECTOR TECHNICAL STANDARDS BRANCH
DESIGNER	AN	CHECKER	DATE FEB 8/13
ALBERTA TRANSPORTATION		DOUBLE TOILET TYPICAL LAYOUT PLAN 1 AND SECTION	
DEPARTMENT BAR CODE	DATE	SHEET	DRAWING
	2009-06-15	2 OF 21	CB6-4.6M2