
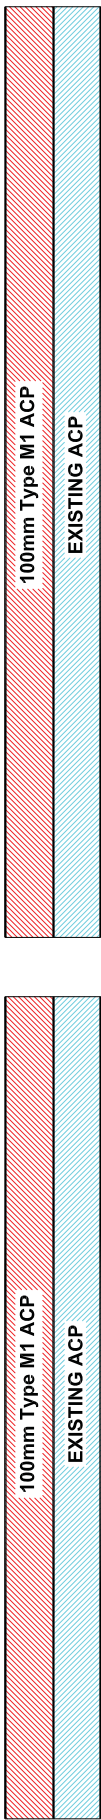


HIGHWAY 22:22

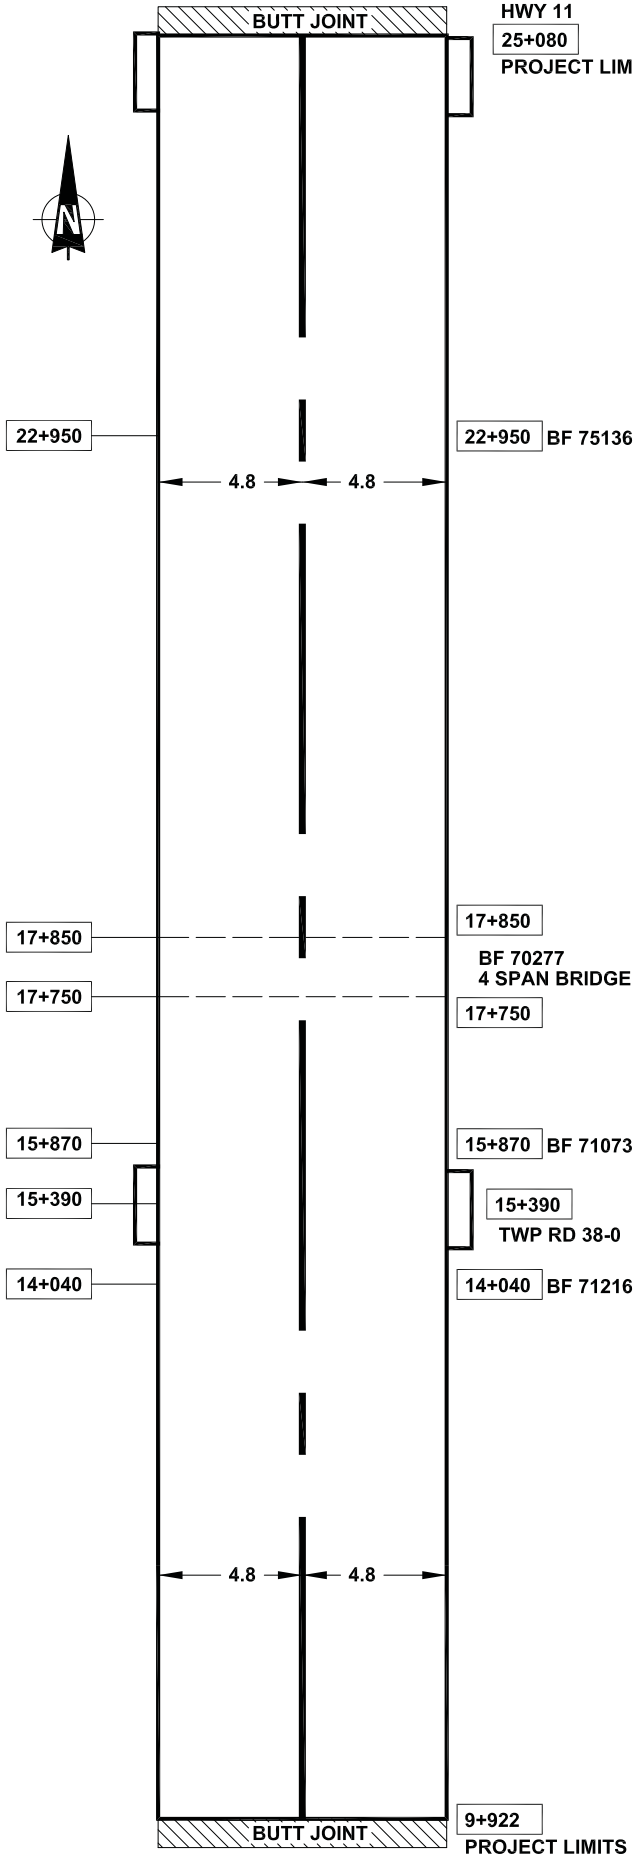

Note: Submit Diagram asap after construction or seasonal shutdown to:
Technical Standards Branch, Surface Engineering & Aggregates Section
2nd Floor, Twin Atria, 4999 - 98 Ave, Edmonton, AB, T6B 2X3
Attention: Road Surface Data Coordinator, fax: 780-422-2846 email: trans.constructqa@gov.ab.ca

Note: All ACP used 150-200A asphalt.

Project Completed/Shutdown: July 28, 2006

John Smith (780-555-1234)

PROJECT SUPERVISOR

DETAIL OF WIDTHS AND THICKNESSES				CONTRACT NO.	PROJECT NO.	REGION	SCALE
BA Engineering Consultants Ltd.				7230/06	9700382-005	CENTRAL	NTS
				DWG	DATE	DWN. BY	CHK. BY
				HWY22-24WT	AUG 11, 2006	M. SIDONS	TD