

SOUTH MATCHLINE

NOTE: Existing Sign Shown in Light Green

NORTH MATCHLINE

CALGARY TRAIL

CALGARY TRAIL

GATEWAY BLVD.

ANTHONY HENDAY DRIVE

STA. 45+900
MATCH LINE

STA. 46+850
MATCH LINE

216 EAST Anthony Henday Drive
216 NORTH Gateway Blvd.

216 WEST Anthony Henday Drive
111 Street

216 EAST Anthony Henday Drive
216 WEST Anthony Henday Drive
West Edmonton Mall

216 WEST Anthony Henday Drive
West Edmonton Mall

216 EAST Anthony Henday Drive
91 Street

Eilersie Road
EXIT 1.0 km



S.W. 1/4 SEC. 33-51-24-4

CANADIAN PACIFIC RAILWAY

CANADIAN PACIFIC RAILWAY


CANADIAN PACIFIC RAILWAY

Preliminary Signing
Sta. 45+900 to Sta. 46+850
Southeast Anthony Henday Drive



SCALE 1:2500
HORIZONTAL

NOTE: Existing Sign Shown in Light Green

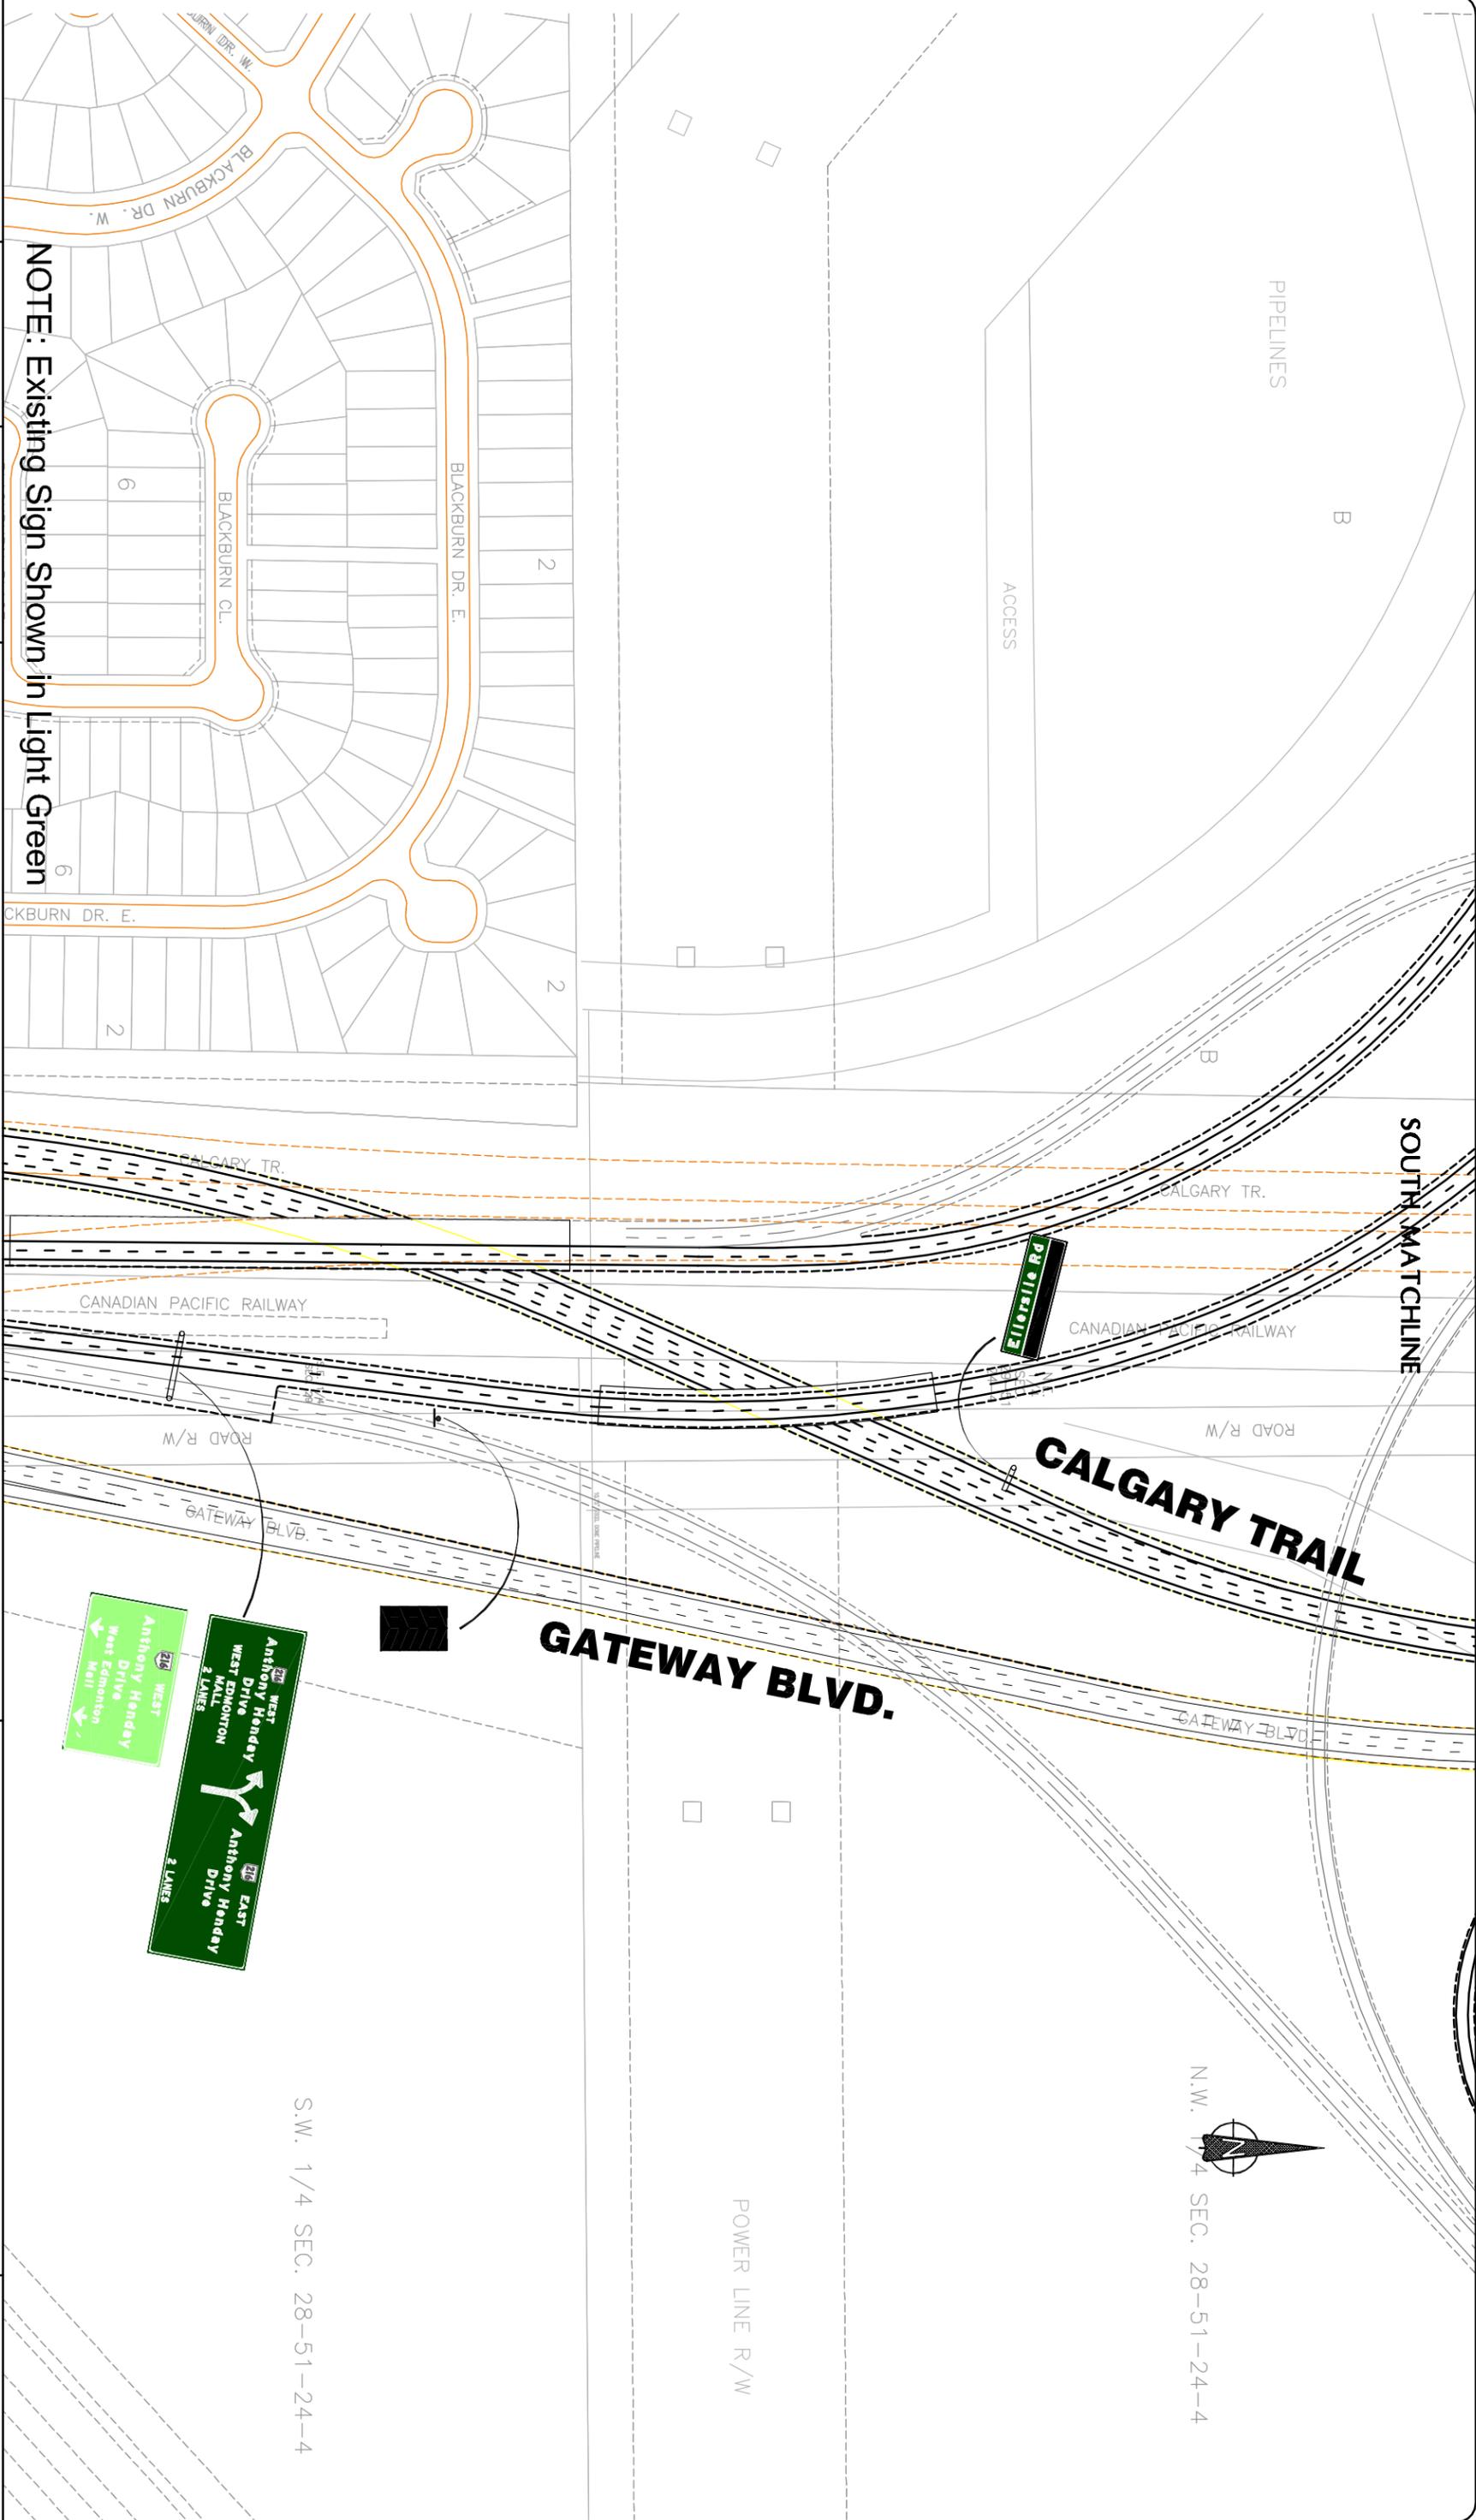


S.W. 1/4 SEC. 28-51-24-4

N.W. 1/4 SEC. 28-51-24-4



Preliminary Signing
South Of Anthony Henday Dr.
Southeast Anthony Henday Drive

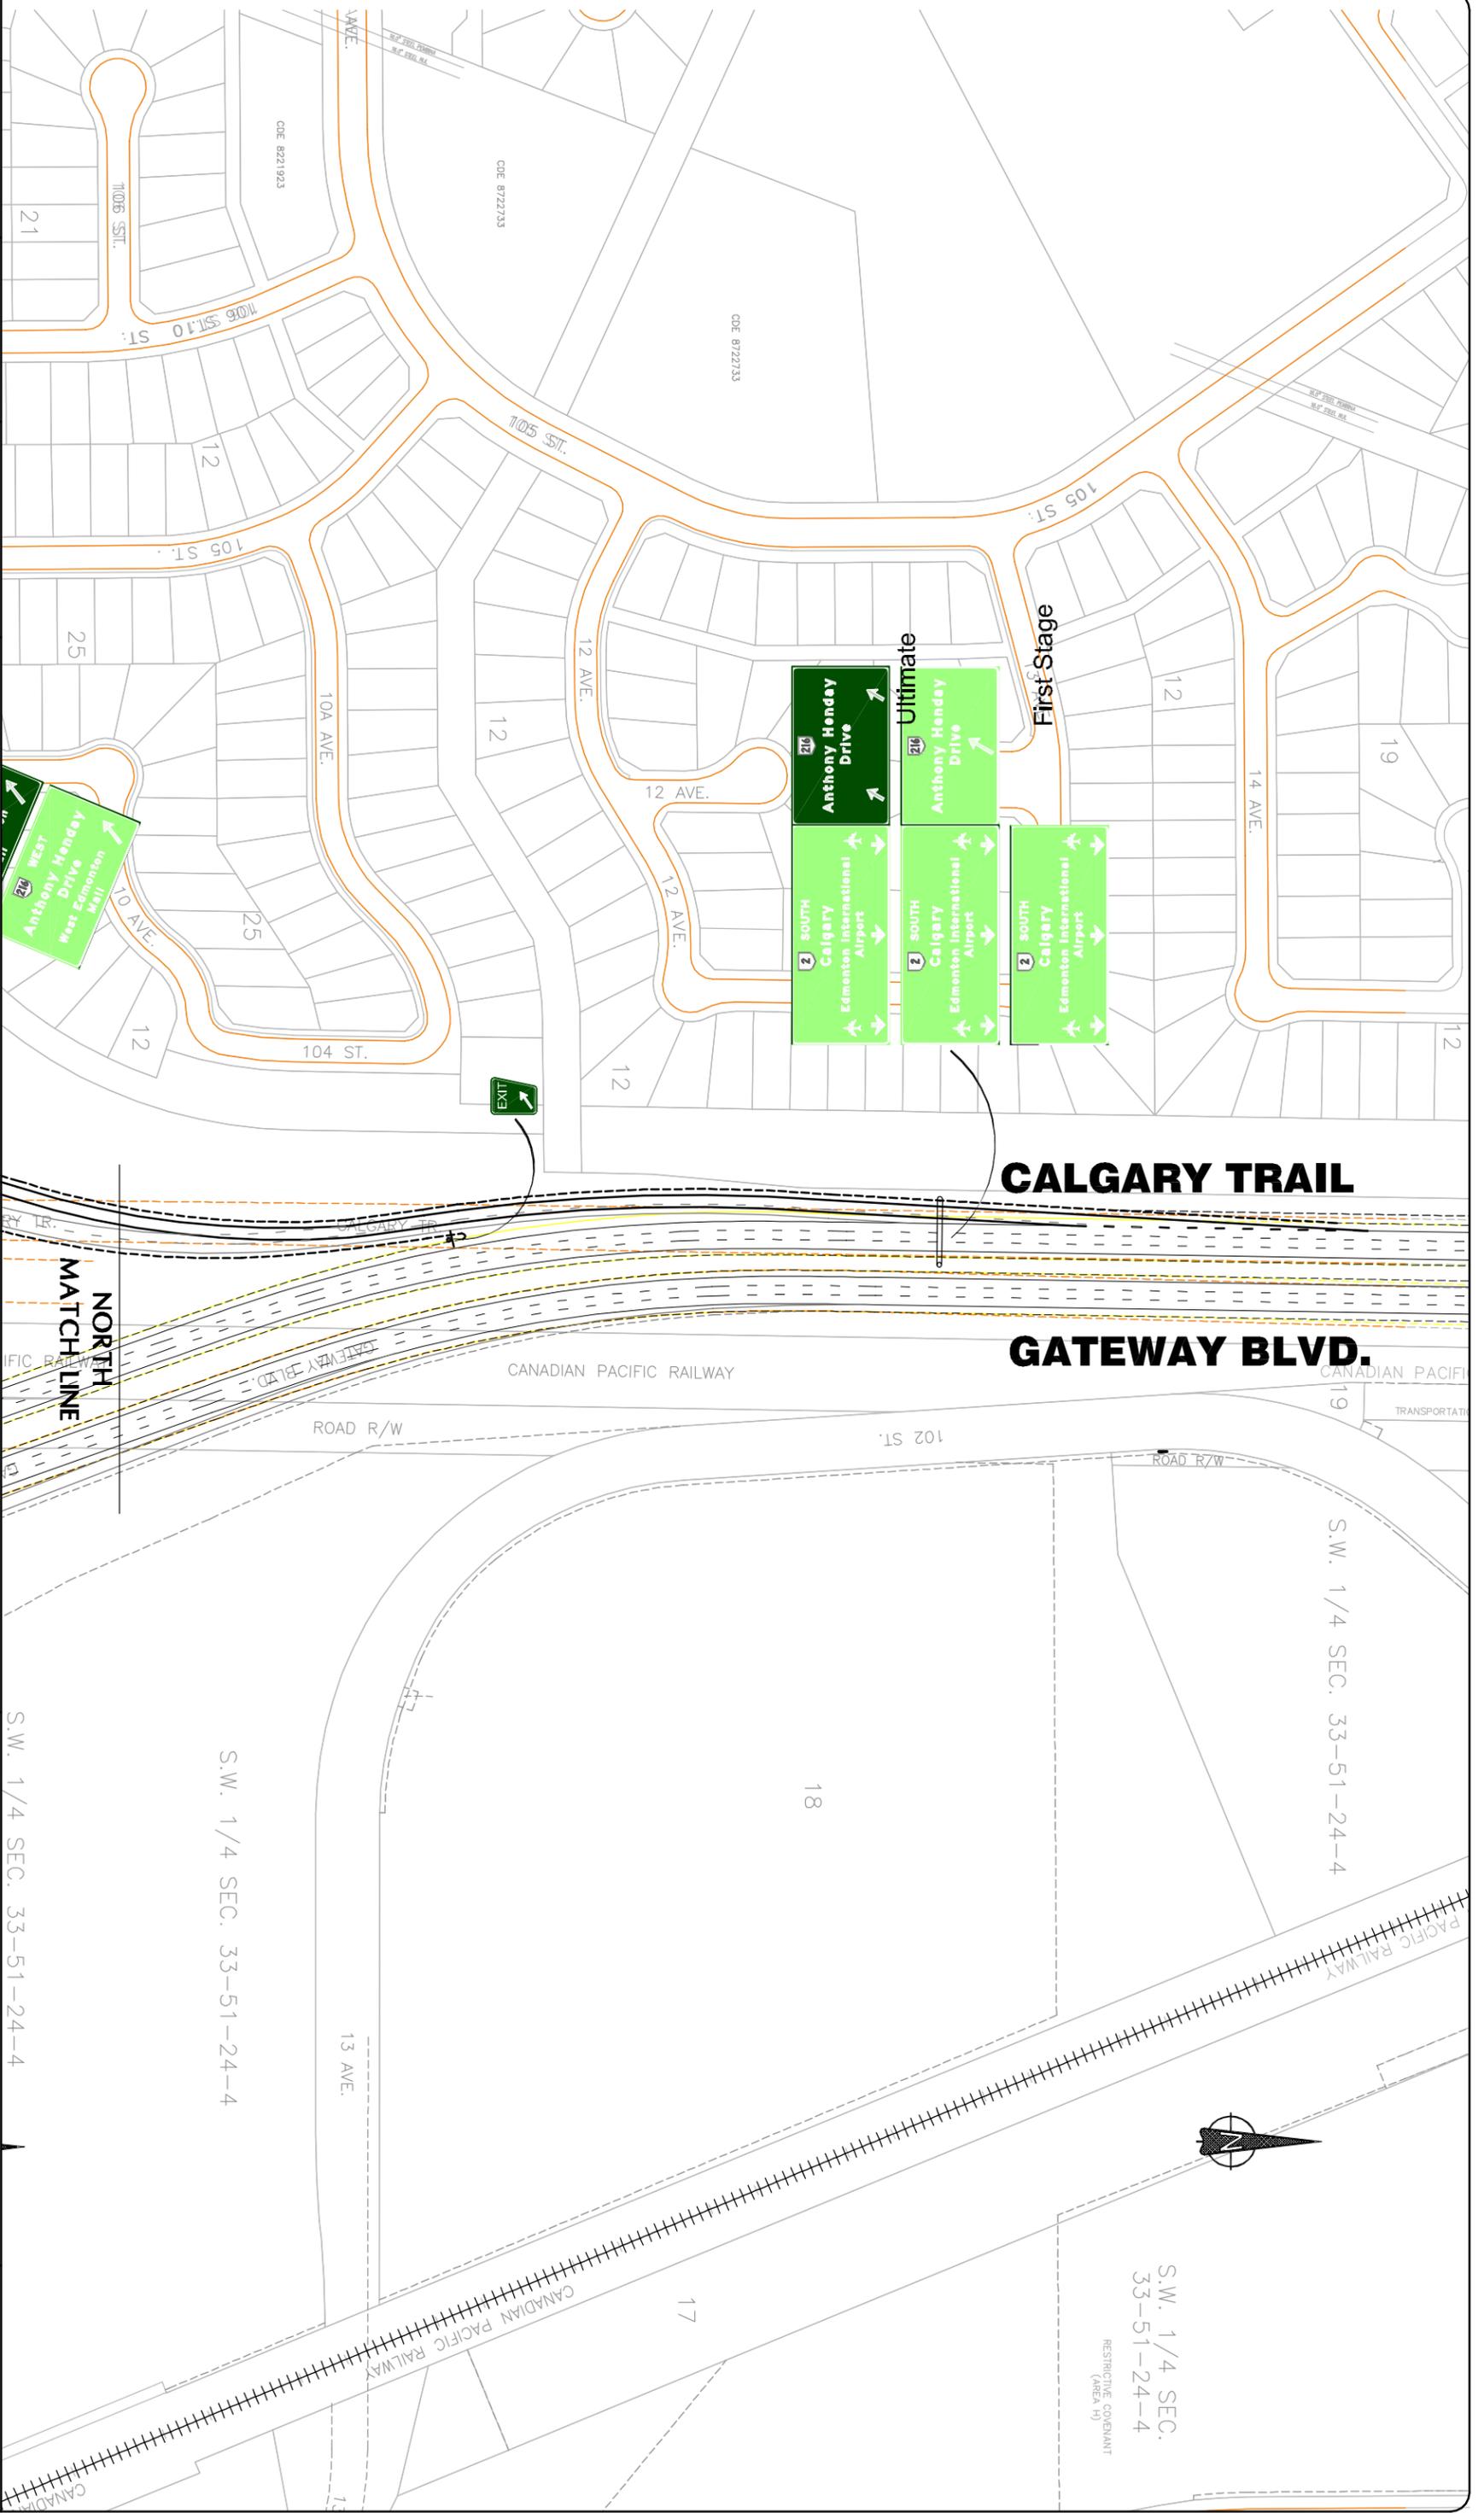



NORTH MATCH LINE

CALGARY TRAIL

GATEWAY BLVD.

S.W. 1/4 SEC. 33-51-24-4
RESTRICTIVE COVENANT (AREA H)

Preliminary Signing
North Of Anthony Henday Dr.
Southeast Anthony Henday Drive

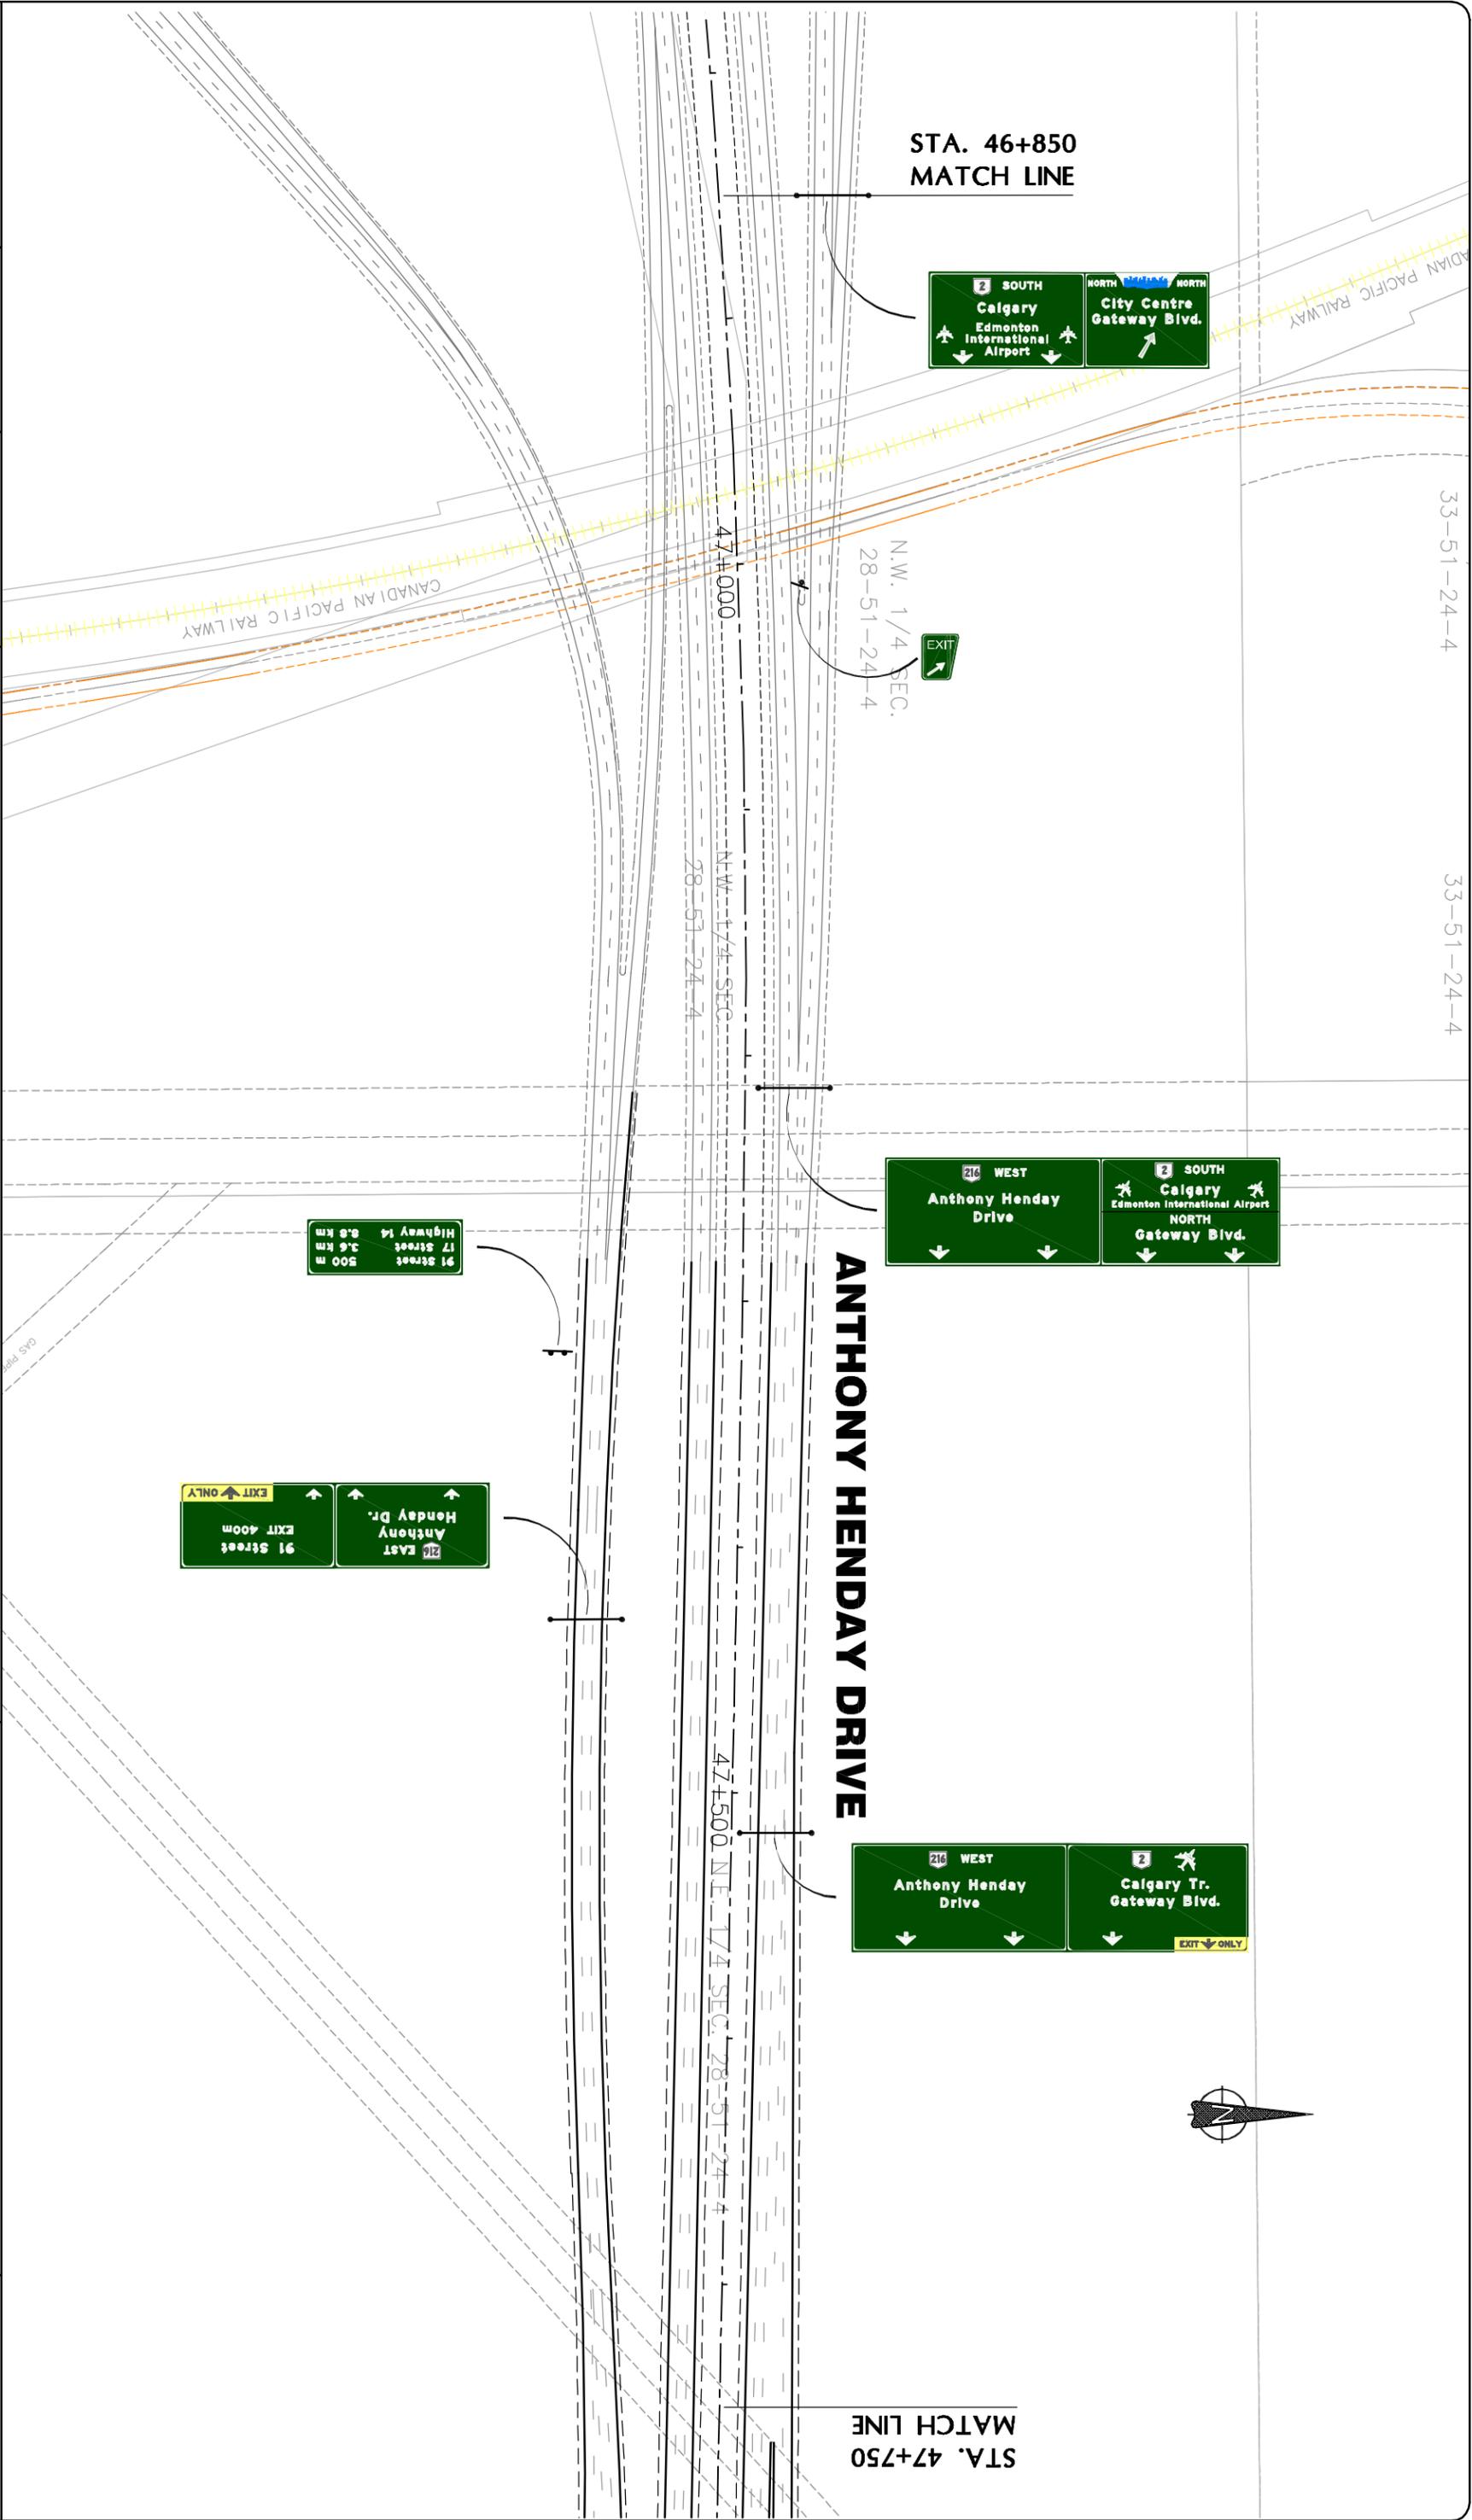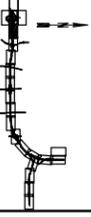

STA. 46+850
MATCH LINE

SOUTH 2 Calgary Edmonton International Airport	NORTH 2 City Centre Gateway Blvd.
---	--

N.W. 1/4 SEC.
28-51-24-4



33-51-24-4
33-51-24-4

WEST 216 Anthony Henday Drive	SOUTH 2 Calgary Edmonton International Airport NORTH Gateway Blvd.
--	---

ANTHONY HENDAY DRIVE

91 Street 500 m 17 Street 3.6 km Highway 14 8.8 km

216 EAST Anthony Dr. 91 Street EXIT 400m	EXIT ONLY
---	-----------

WEST 216 Anthony Henday Drive	SOUTH 2 Calgary Tr. Gateway Blvd. EXIT ONLY
--	---




STA. 47+750
MATCH LINE

Preliminary Signage
Sta. 46+850 to Sta. 47+750
Southeast Anthony Henday Drive



STA. 47+750
MATCH LINE


ANTHONY HENDAY DRIVE

91 STREET

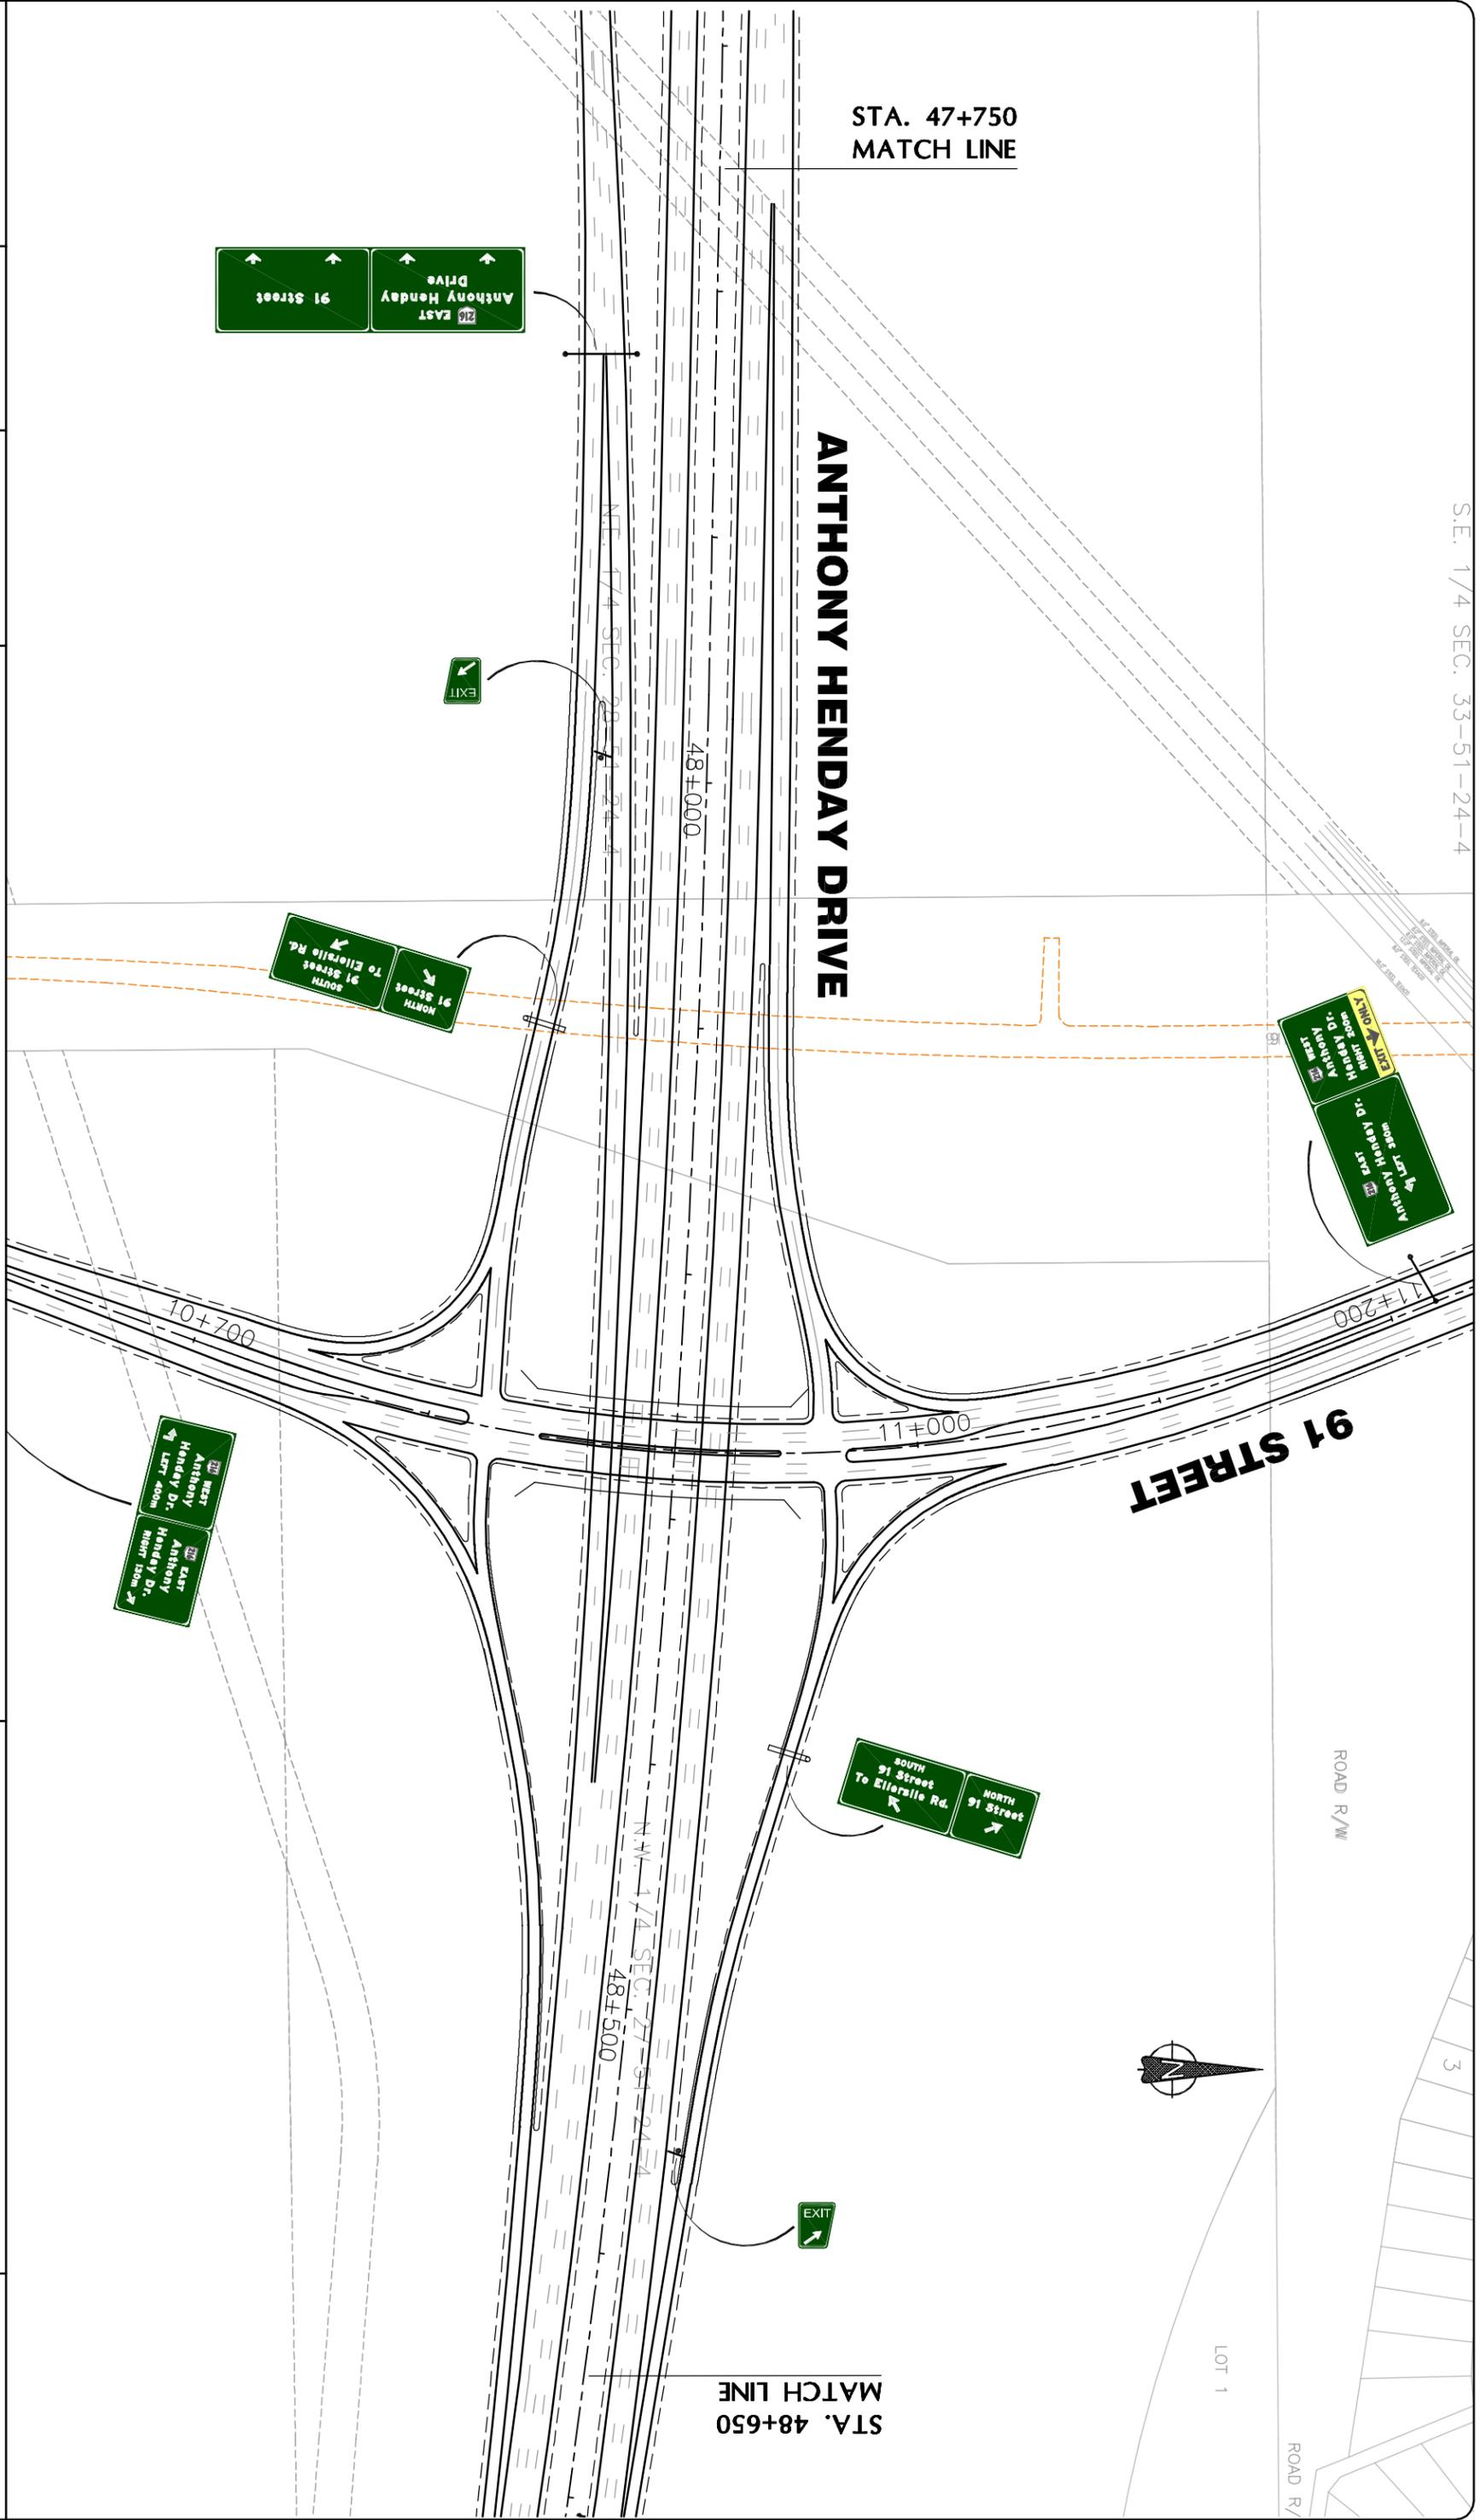

STA. 48+650
MATCH LINE

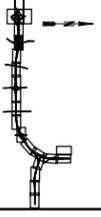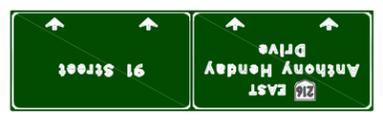

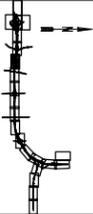

STA. 48+650
MATCH LINE



ANTHONY HENDAY DRIVE



STA. 49+600
MATCH LINE

N.W. 1/4 SEC. 27-51-24-4

N.E. 1/4 SEC. 27-51-24-4

N.E. 1/4 SEC. 27-51-

LOT 2

34

33


33

34

10 AVE.

10 AVE.

Preliminary Signing
Sta. 48+650 to Sta. 49+600
Southeast Anthony Henday Drive

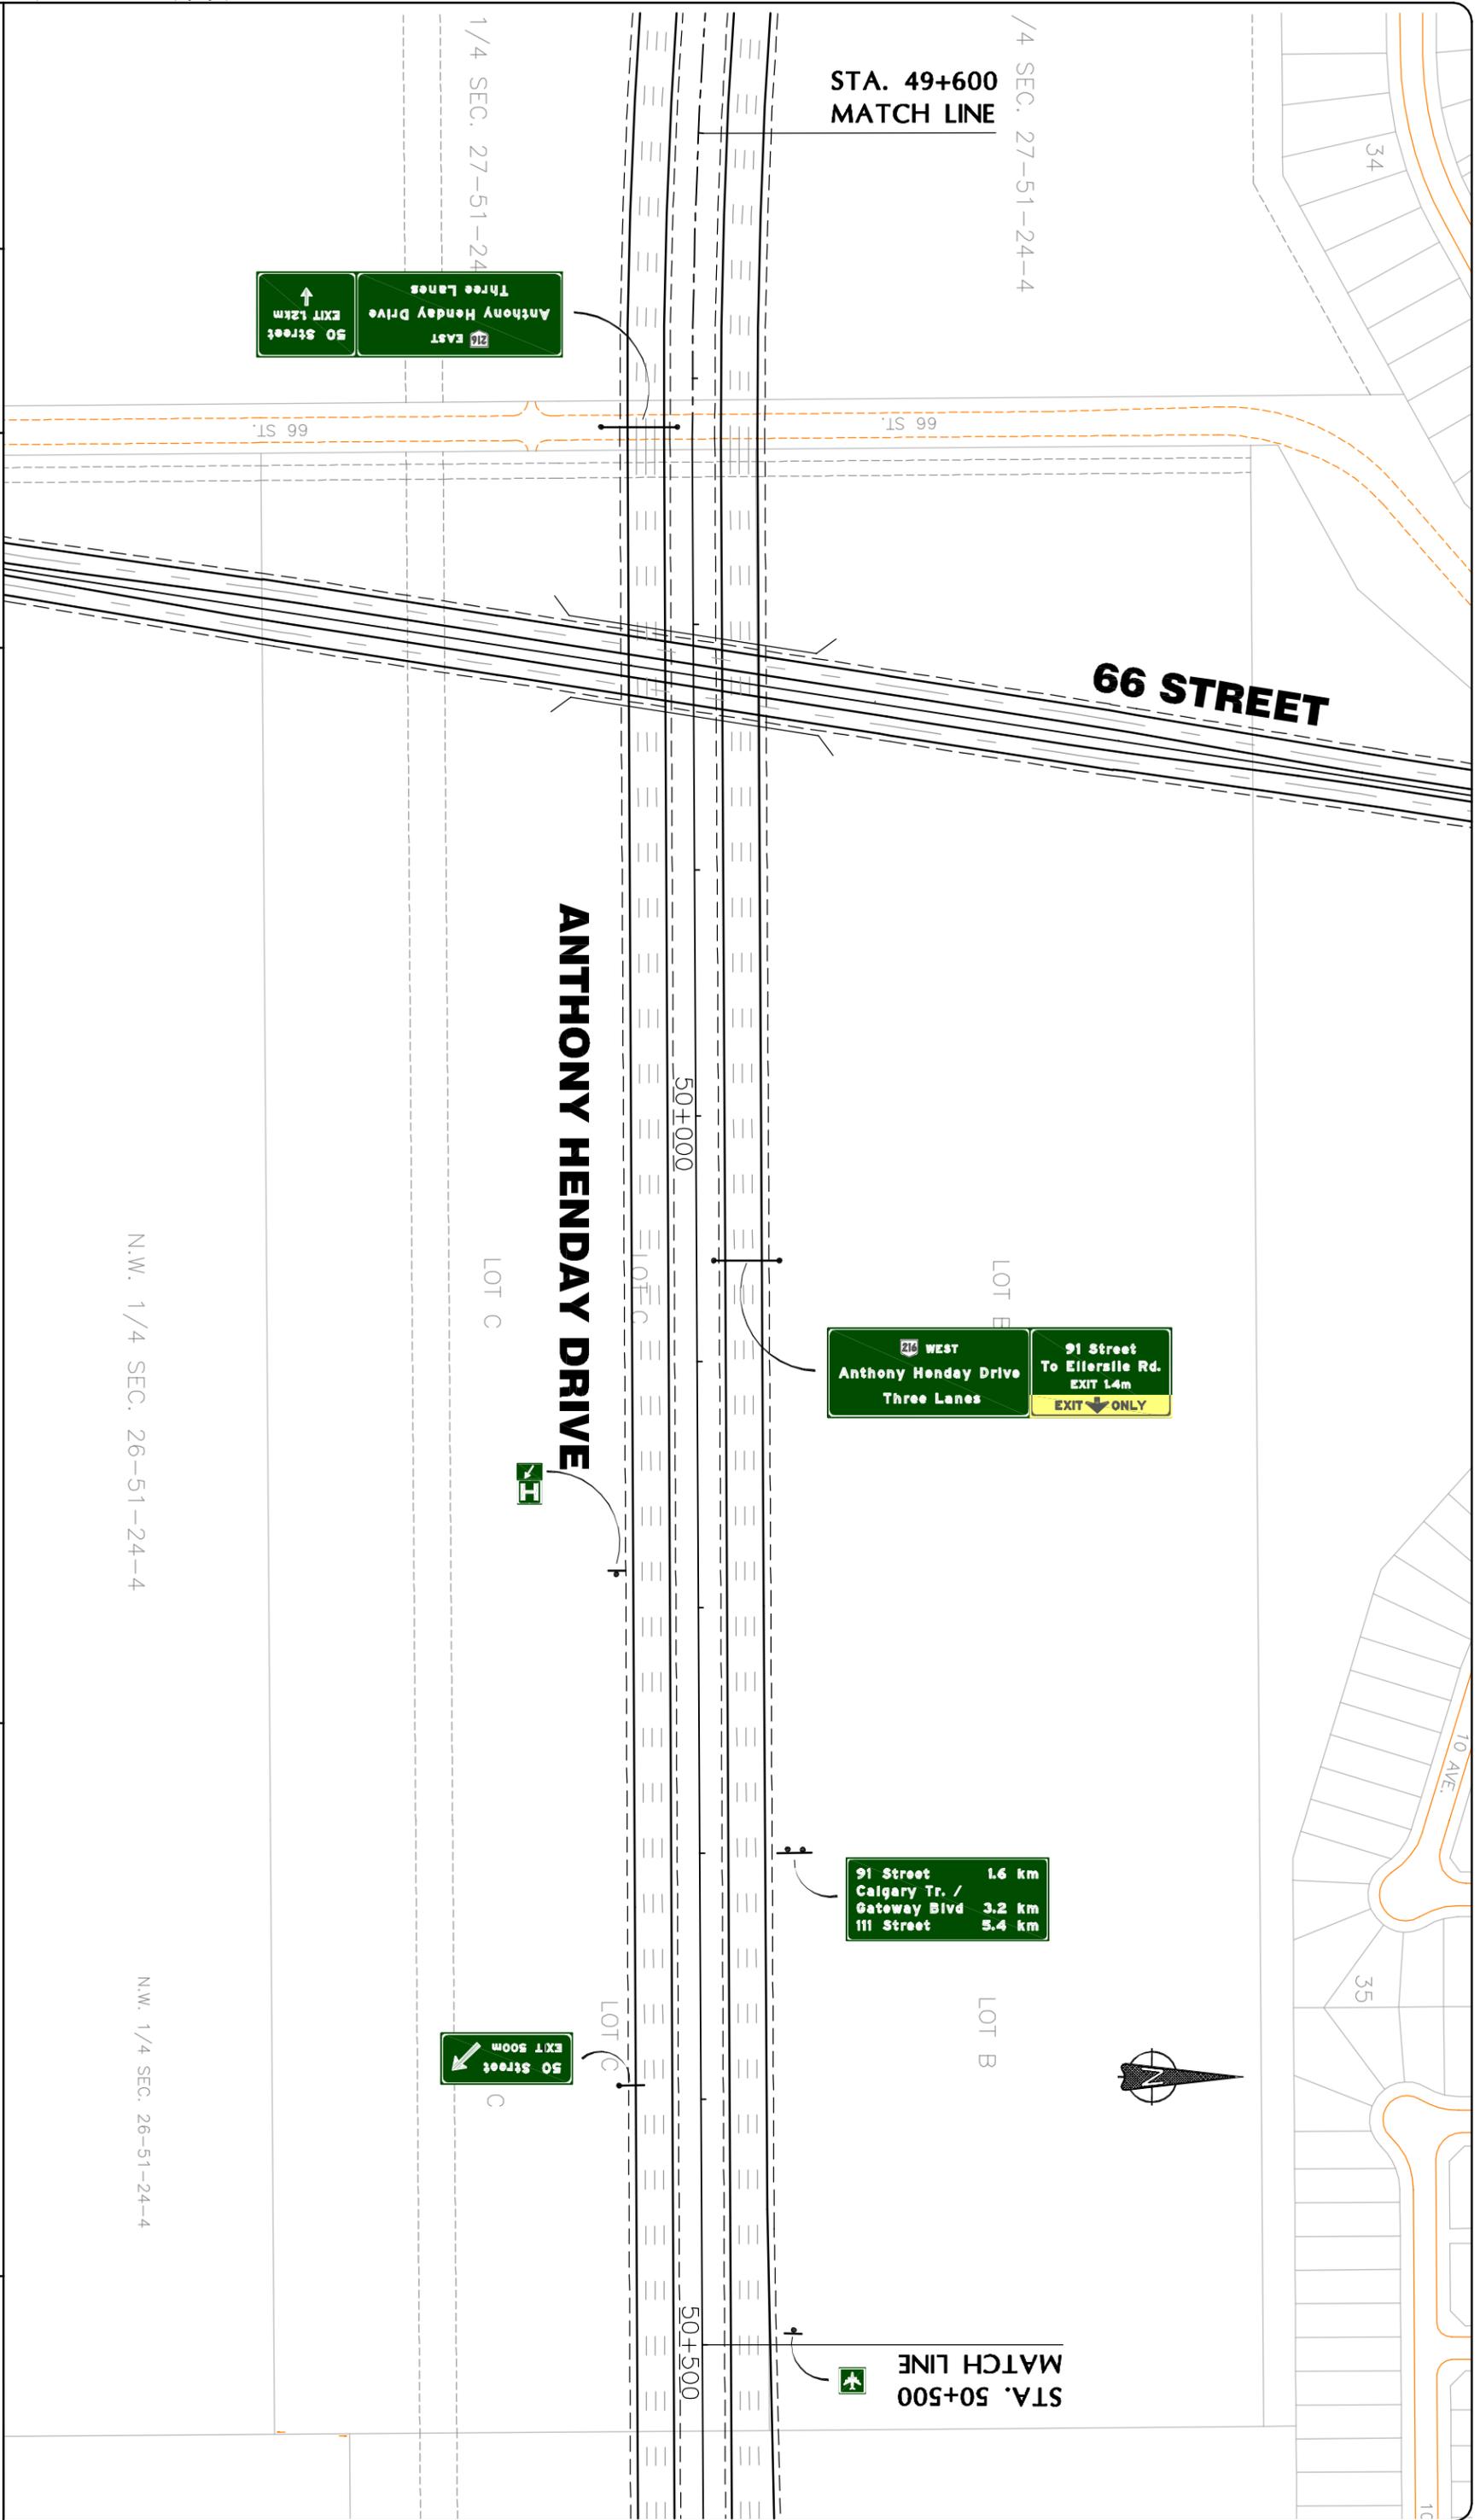

STA. 49+600
MATCH LINE

1/4 SEC. 27-51-24-4

1/4 SEC. 27-51-24-4

216 EAST
Anthony Henday Drive
Three Lanes
50 Street
EXIT 12km
↑

66 STREET

ANTHONY HENDAY DRIVE

216 WEST
Anthony Henday Drive
Three Lanes
91 Street
To Ellerslie Rd.
EXIT 1.4m
EXIT ONLY

N.W. 1/4 SEC. 26-51-24-4

N.W. 1/4 SEC. 26-51-24-4



91 Street 1.6 km
Calgary Tr. /
Gateway Blvd 3.2 km
111 Street 5.4 km



50 Street
EXIT 500m
↙

STA. 50+500
MATCH LINE

Preliminary Signing
Sta. 49+600 to Sta. 50+500
Southeast Anthony Henday Drive

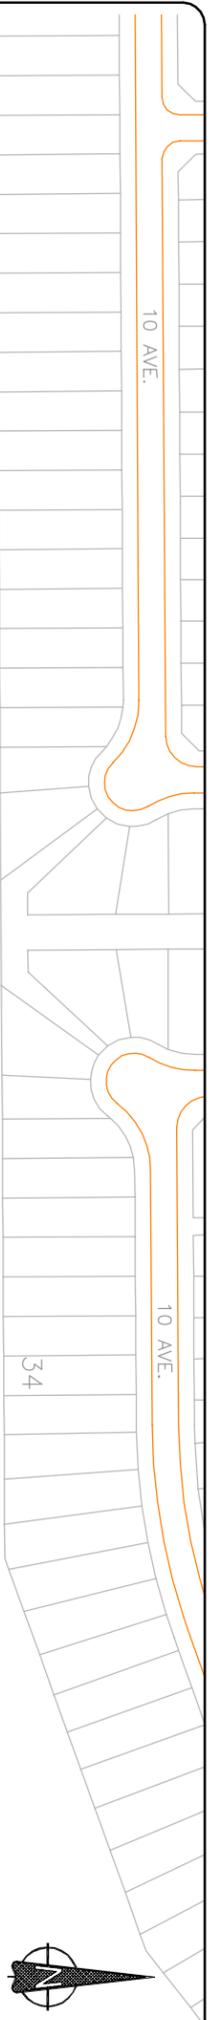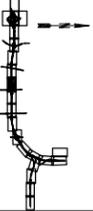

STA. 50+500
MATCH LINE

ANTHONY HENDAY DRIVE

N.E. 1/4 SEC. 26-51-24-4

N.E. 1/4 SEC. 26-51-24-4

50+500

51+000

216 East
Anthony Henday Drive
Four Lanes
50 Street

N.E. 1/4 SEC. 26-51-24-4

EXIT

EXIT

50 Street

50 Street

West Anthony Henday Dr. LRT 400m
East Anthony Henday Dr. Right Turn

West Anthony Henday Dr. Right Turn
East Anthony Henday Dr. LRT 400m


50 STREET

STA. 51+400
MATCH LINE
50 Street

UTILITY R/W

UTILITY R/W

Preliminary Signing
Sta. 50+500 to Sta. 51+400
Southeast Anthony Henday Drive

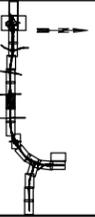

Preliminary Signing
Sta. 51+400 to Sta. 52+300
Southeast Anthony Henday Drive



Date: JAN/04

SIGN - 10

50 STREET

STA. 51+400
MATCH LINE



N.W. 1/4 SEC. 25-51-24-4



ANTHONY HENDAY DRIVE

51+000

52+000

N.W. 1/4 SEC. 25-51-24-4

N.W. 1/4 SEC. 25-51-24-4

10 AVE.

31


31

ODE 8022035



STA. 52+300
MATCH LINE



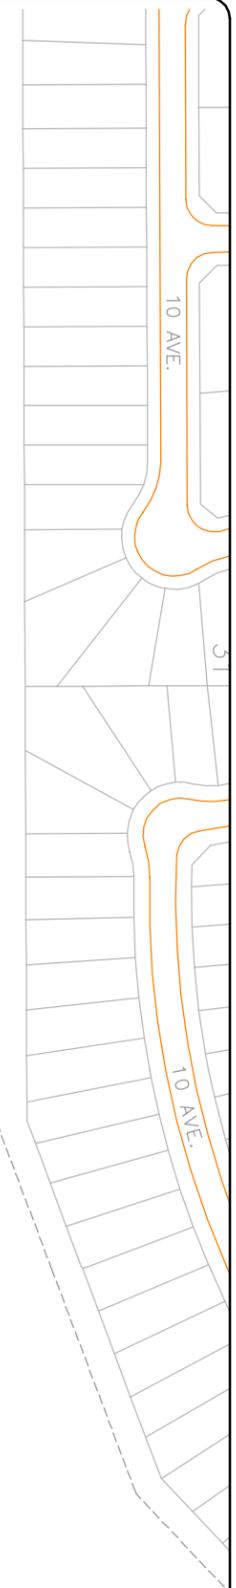

STA. 52+300
MATCH LINE



ANTHONY HENDAY DRIVE

52+500

N.E. 1/4 SEC. 25-51-24-4

N.E. 1/4 SEC. 25-51-24-4

N.E. 1/4 SEC. 25-51-24-4



N.E. 1/4 SEC. 25-51-24-4

53+000



W. 1/4 SEC. 30-

STA. 53+225
MATCH LINE


N.W. 1/4

34 STREET



Preliminary Signing
Sta. 52+300 to Sta. 53+225
Southeast Anthony Henday Drive



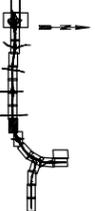

STA. 53+225
MATCH LINE

N. 1/4 SEC. 30-51-23-4

ANTHONY HENDAY DRIVE

N.W. 1/4 SEC. 30-51-23-4

53+500

N.W. 1/4 SEC. 30-51-23-4

50 Street 1.9km
51 Street 5.0km
Calgary Tr. / Gateway Blvd. 6.5km

UTILITY R/W

UTILITY R/W

17 Street
500 m



N.E. 1/4 SEC. 30-51-23-4

54+000

N.E. 1/4 SEC. 30-51-23-4




STA. 54+200
MATCH LINE

Preliminary Signing
Sta. 53+225 to Sta. 54+200
Southeast Anthony Henday Drive




Date: JAN/04

SIGN - 12

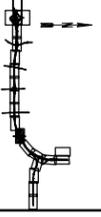

SCALE 1:2500
0 25m 50m
HORIZONTAL

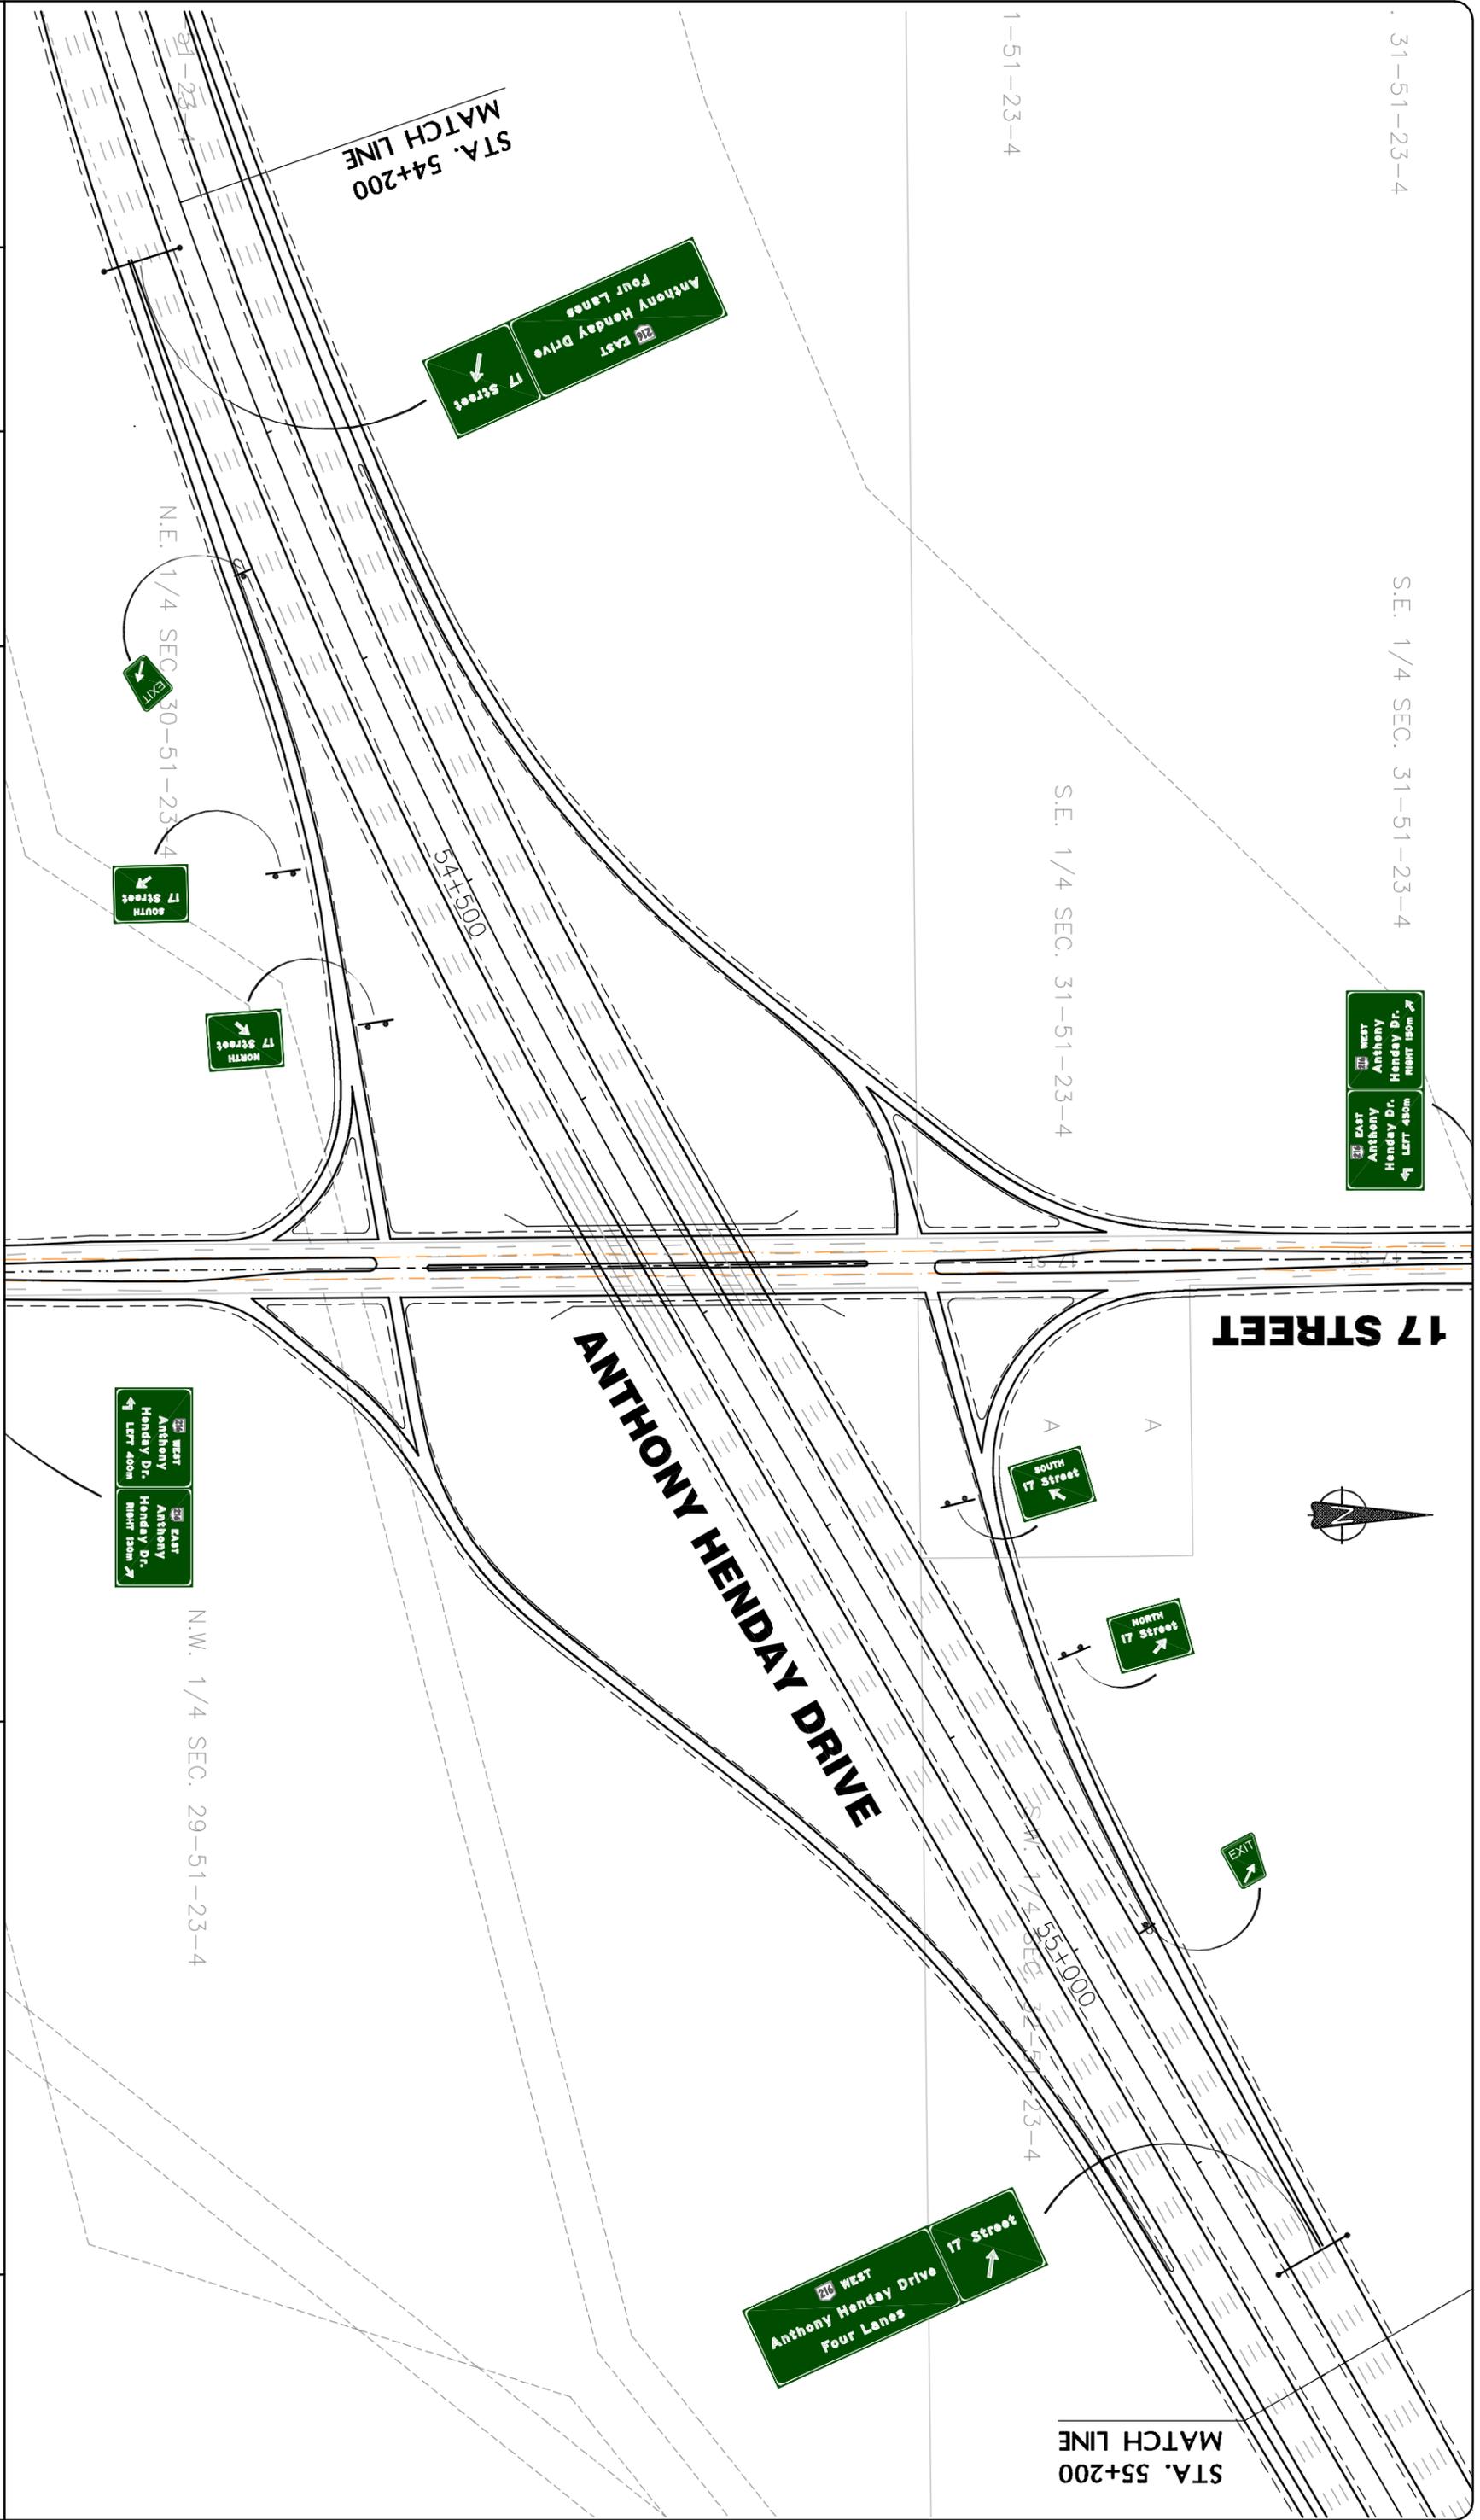

Preliminary Signing
Sta. 54+200 to Sta. 55+200
Southeast Anthony Henday Drive



STA. 55+200
MATCH LINE

S.W. 1/4 SEC. 32-51-23-4

S.W. 1/4 SEC. 32-51-23-4

55+500

WEST Anthony Henday Drive Four Lanes	17 Street 400m EXIT ONLY
--	--------------------------------

ANTHONY HENDAY DRIVE

216 EAST Camrose Wainwright EXIT 500m EXIT ONLY	216 NORTH Anthony Henday Drive Three Lanes
---	--

S.E. 1/4 SEC. 32-51-23-4

56+000




STA. 56+100
MATCH LINE

S.E. 1/4 SEC. 32-51-23-4



Anthony Henday Drive Camrose Wainwright	Four Lanes
---	------------

Preliminary Signing
Sta. 55+200 to Sta. 56+100
Southeast Anthony Henday Drive

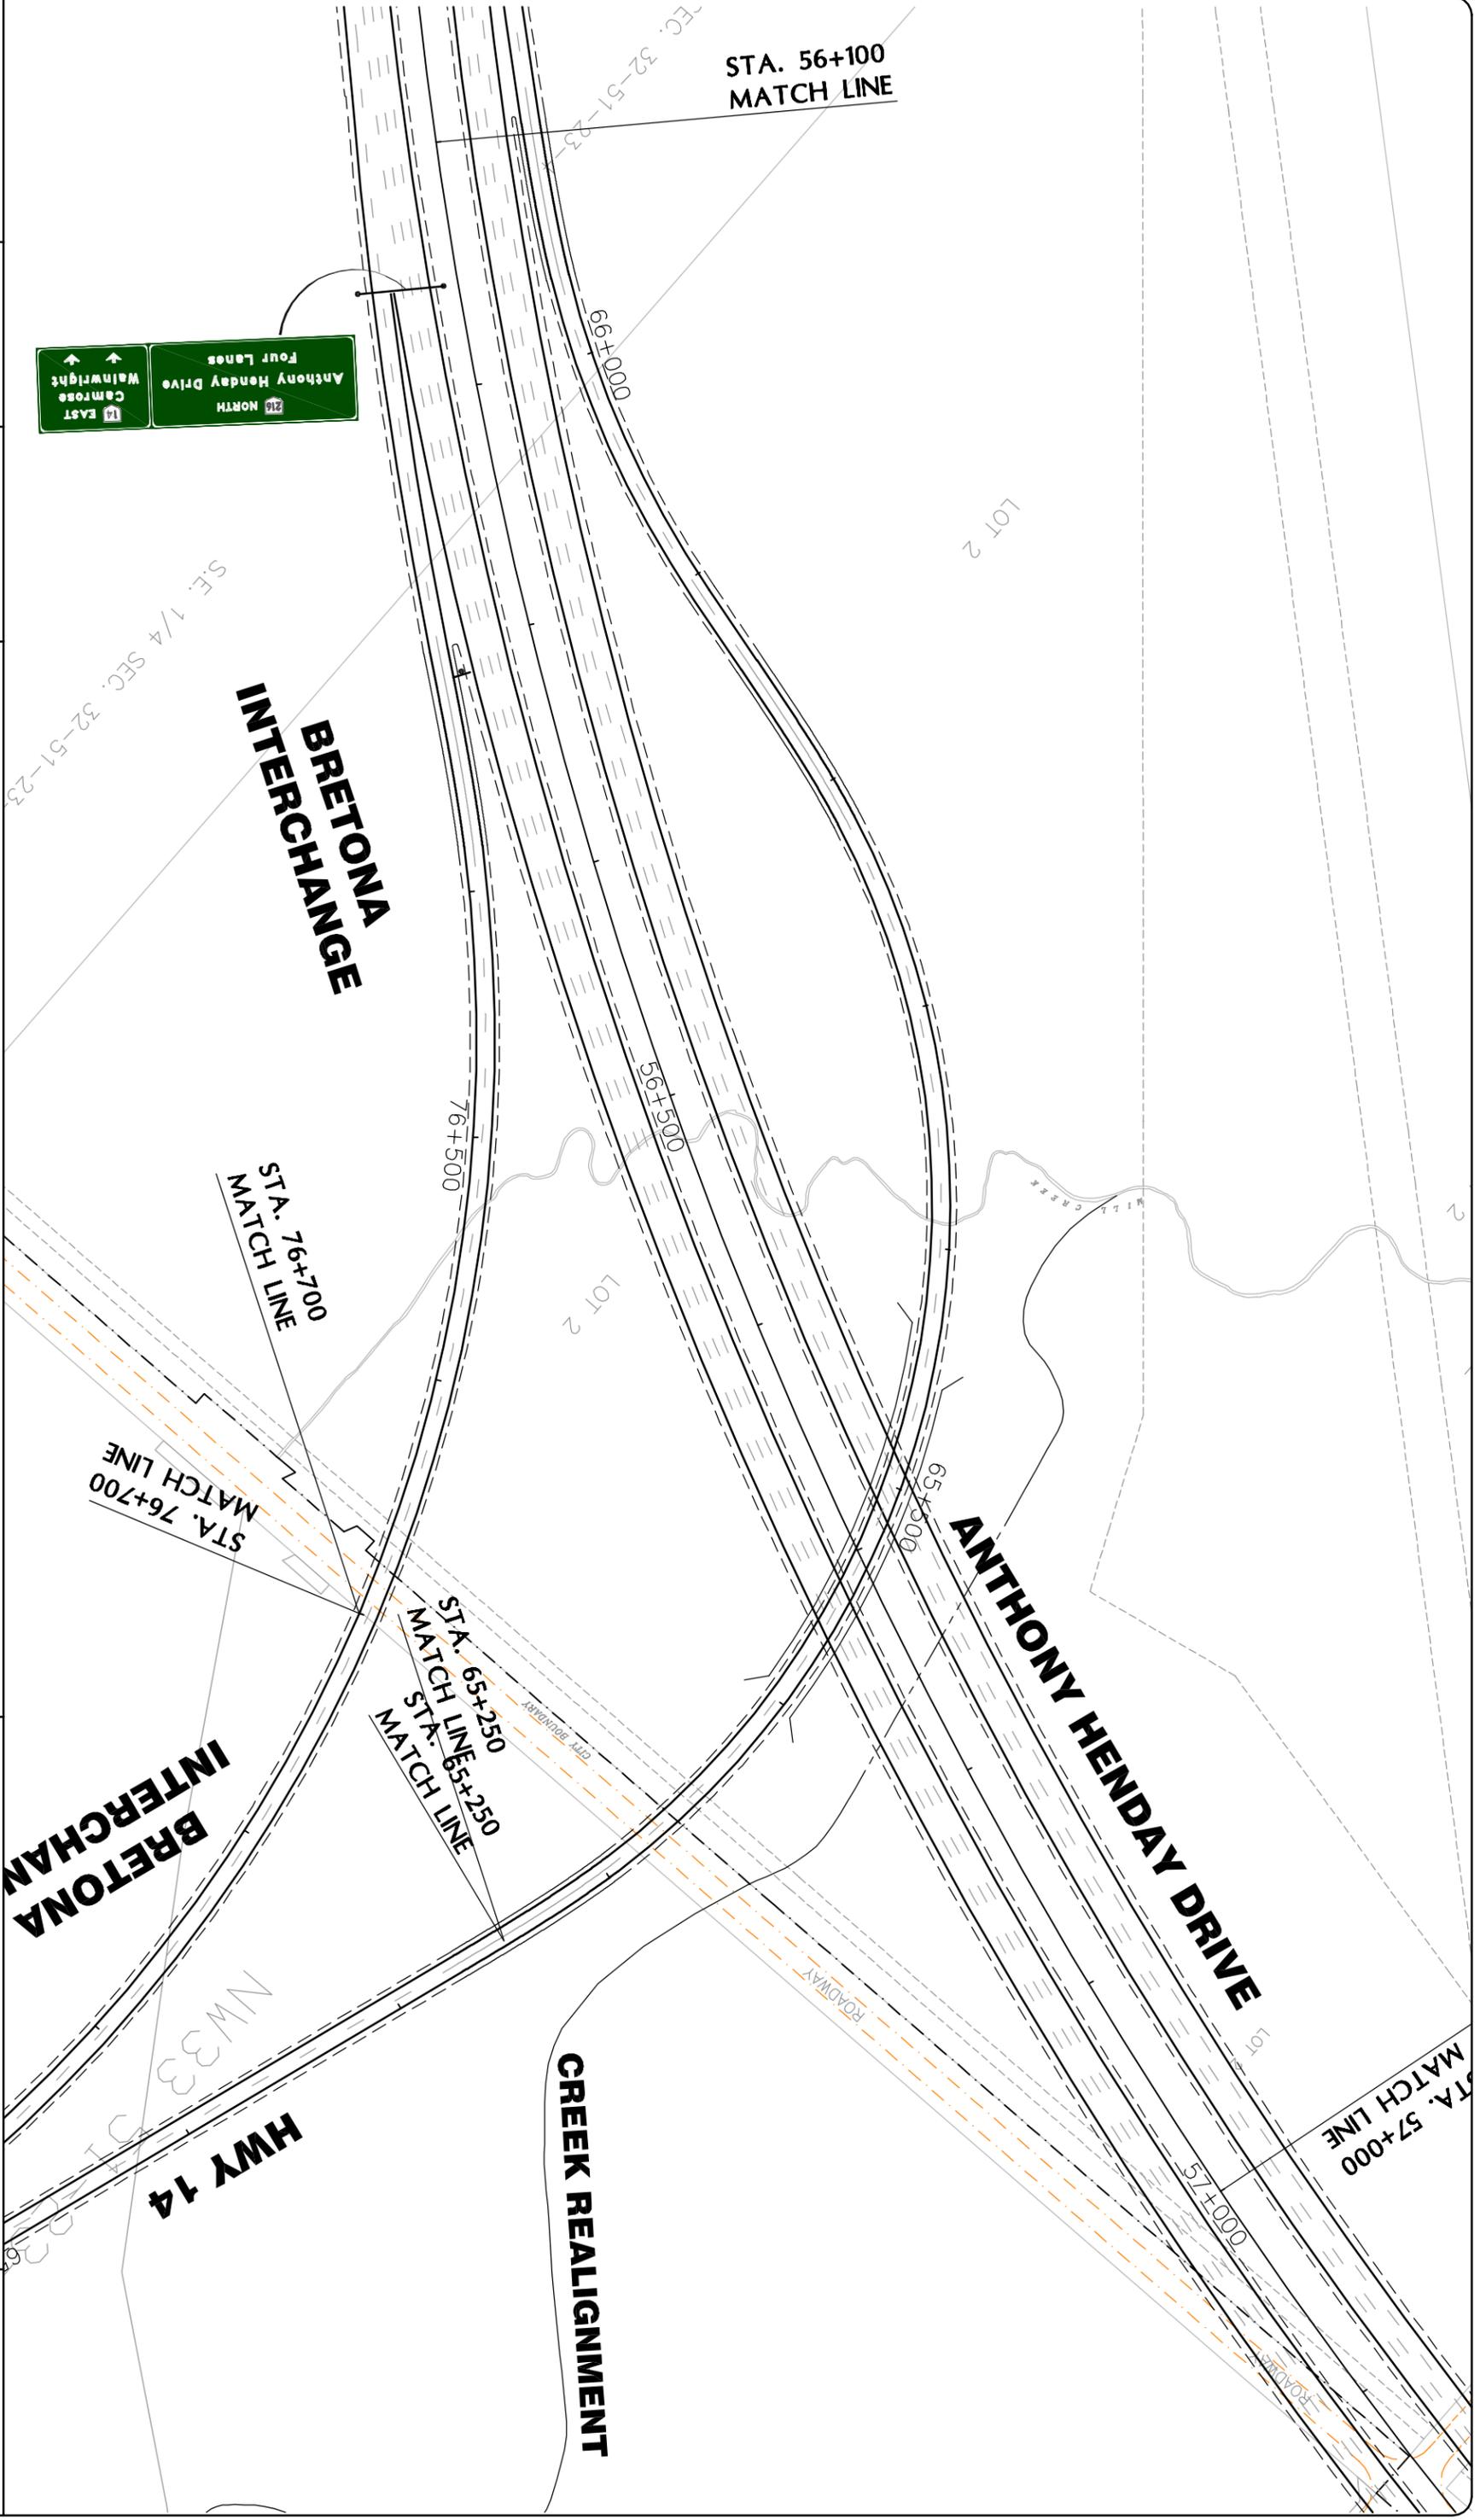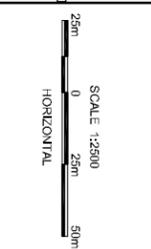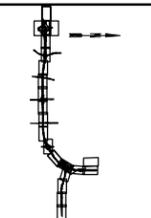

STA. 56+100
MATCH LINE

**BRETONA
INTERCHANGE**

ANTHONY HENDAY DRIVE

CREEK REALIGNMENT

**BRETONA
INTERCHANGE**

HWY 14

STA. 76+700
MATCH LINE

STA. 76+700
MATCH LINE

STA. 65+250
MATCH LINE
STA. 65+250
MATCH LINE

STA. 57+000
MATCH LINE

Preliminary Signing
Sta. 56+100 to Sta. 57+000
Southeast Anthony Henday Drive

ISL
Infrastructure Systems Ltd.

Date: JAN/04


SIGN - 15





TO HWY 14 EAST

Preliminary Signing
Sta. 57+000 to Sta. 57+900
Southeast Anthony Henday Drive

ISL
Infrastructure Systems Ltd.
Date: JAN/04
SIGN - 16

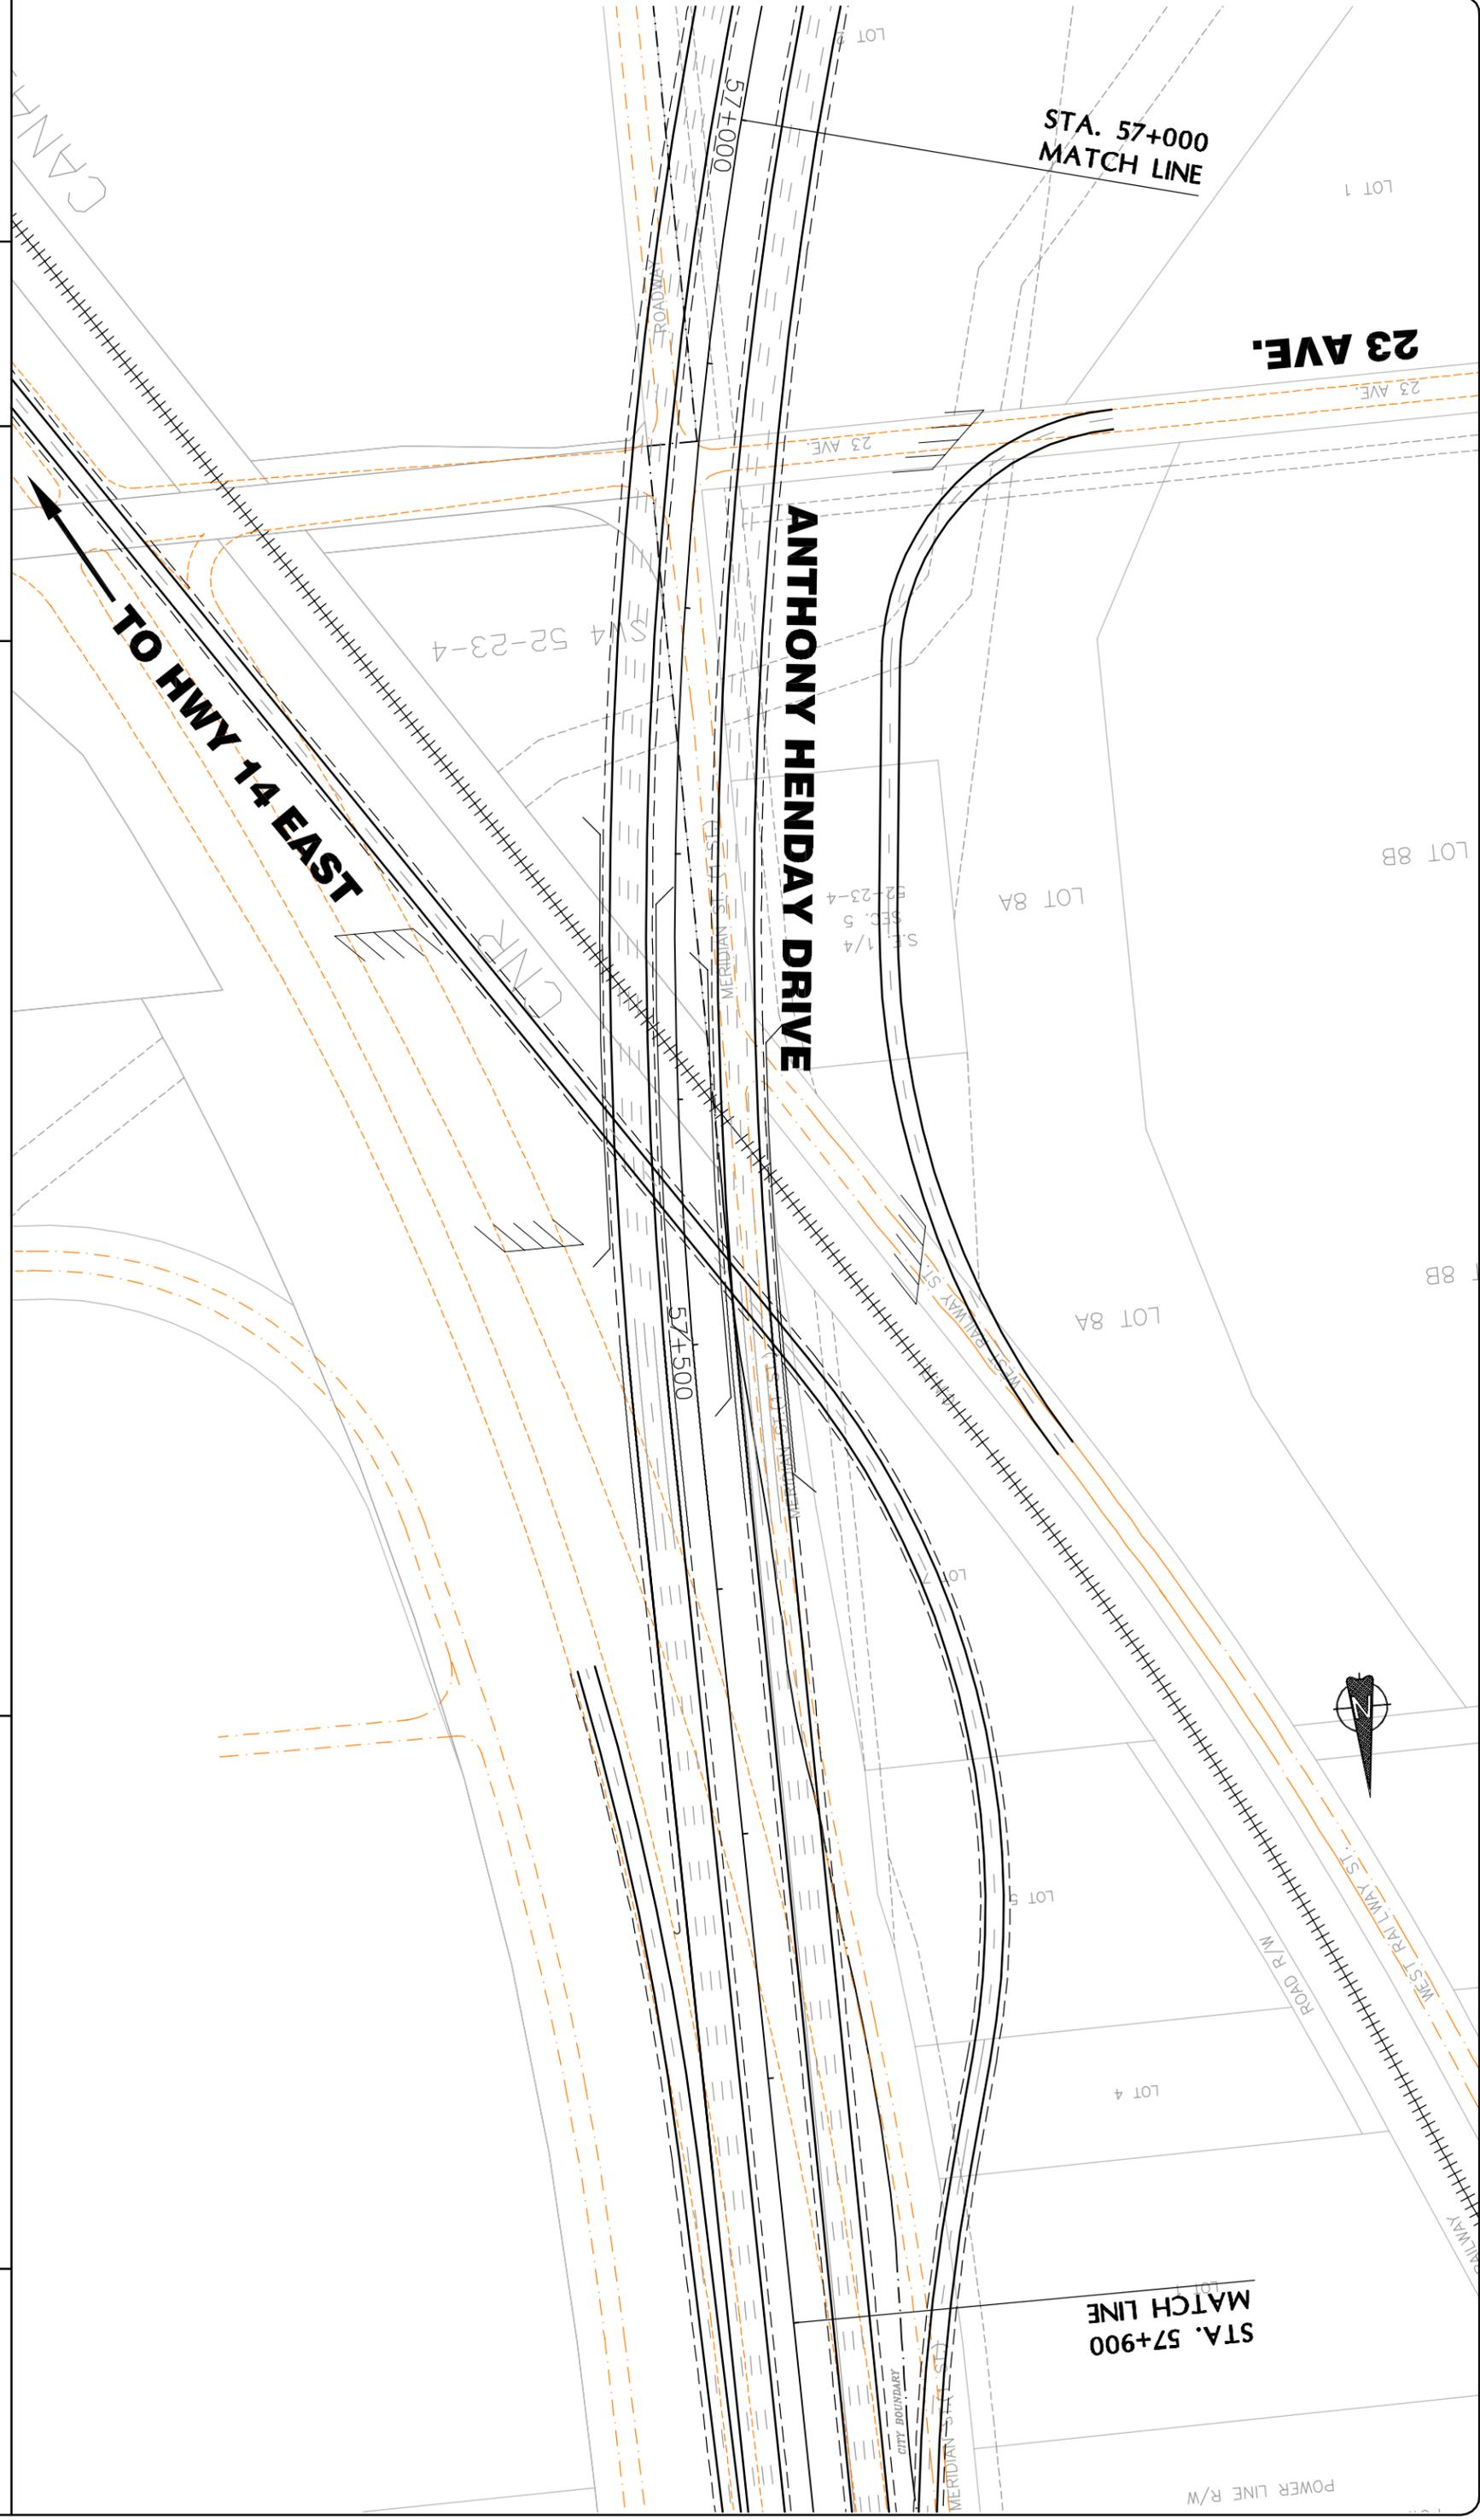

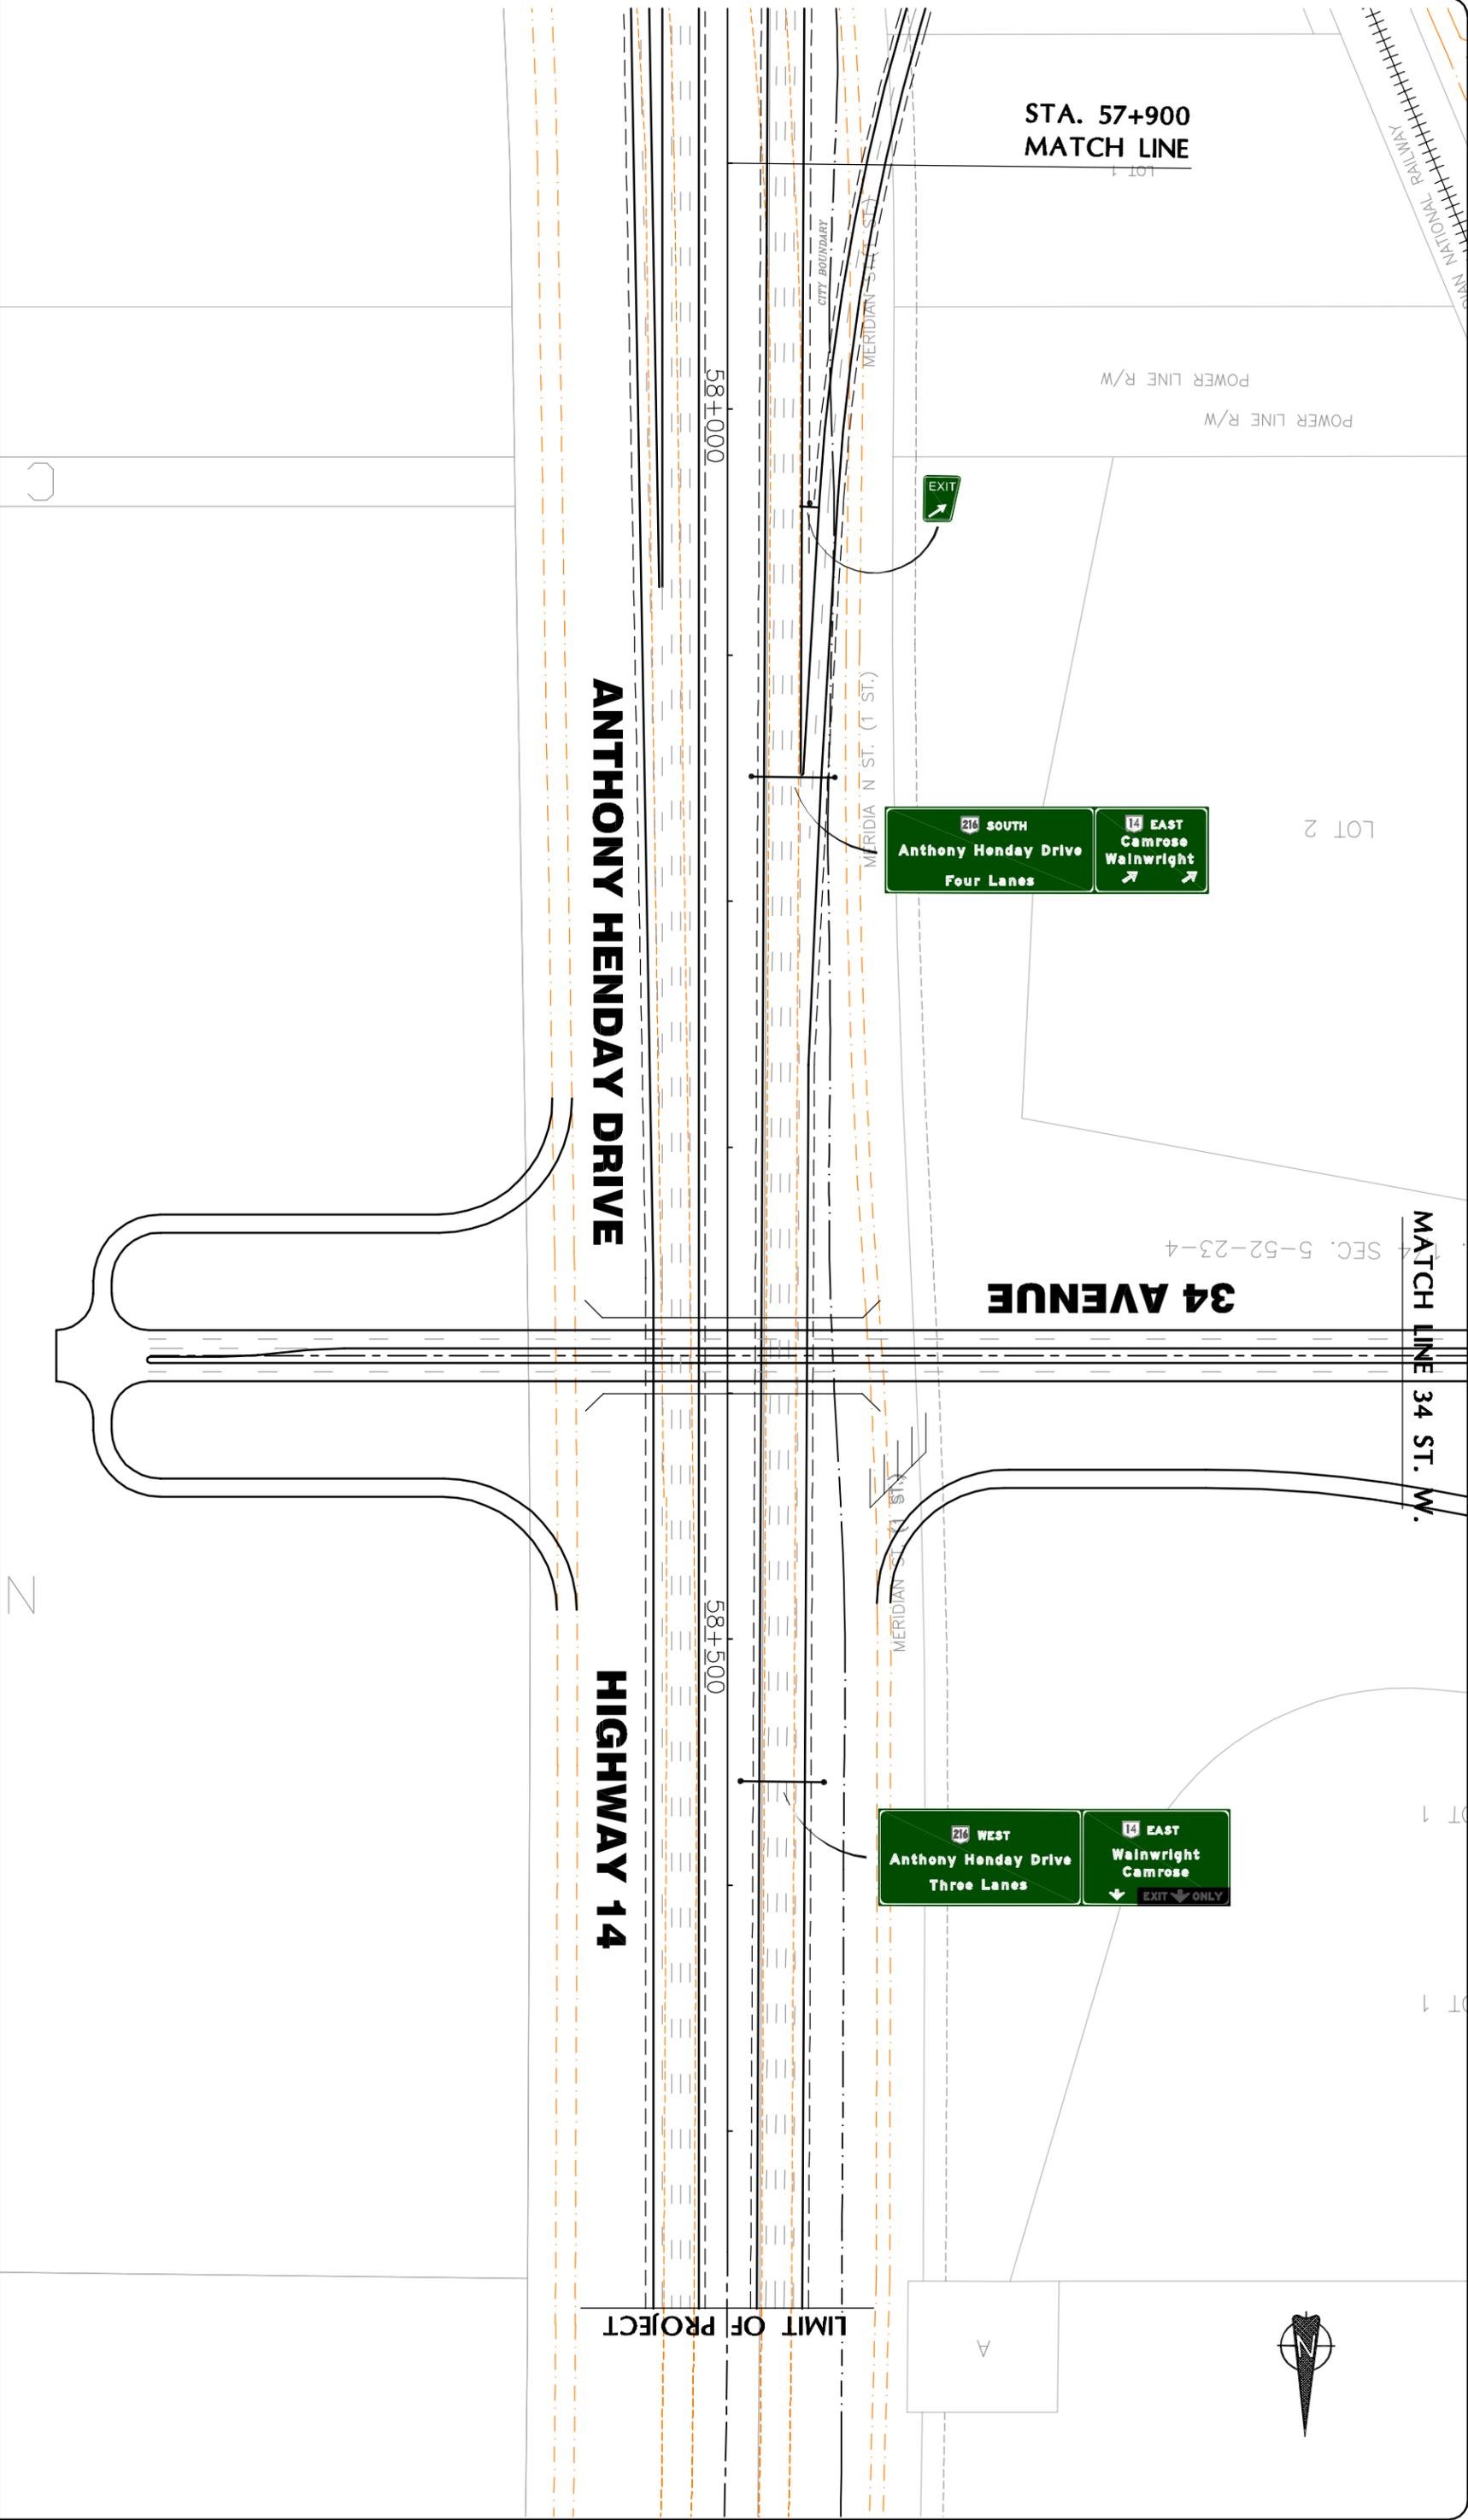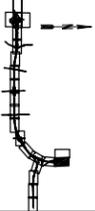


STA. 57+900
MATCH LINE

ANTHONY HENDAY DRIVE

HIGHWAY 14

34 AVENUE

MATCH LINE 34 ST. W.


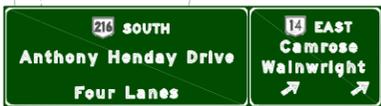


LIMIT OF PROJECT

A

Preliminary Signage
Sta. 57+900 to Sta. 58+772
Southeast Anthony Henday Drive

Albera
TRANSPORTATION

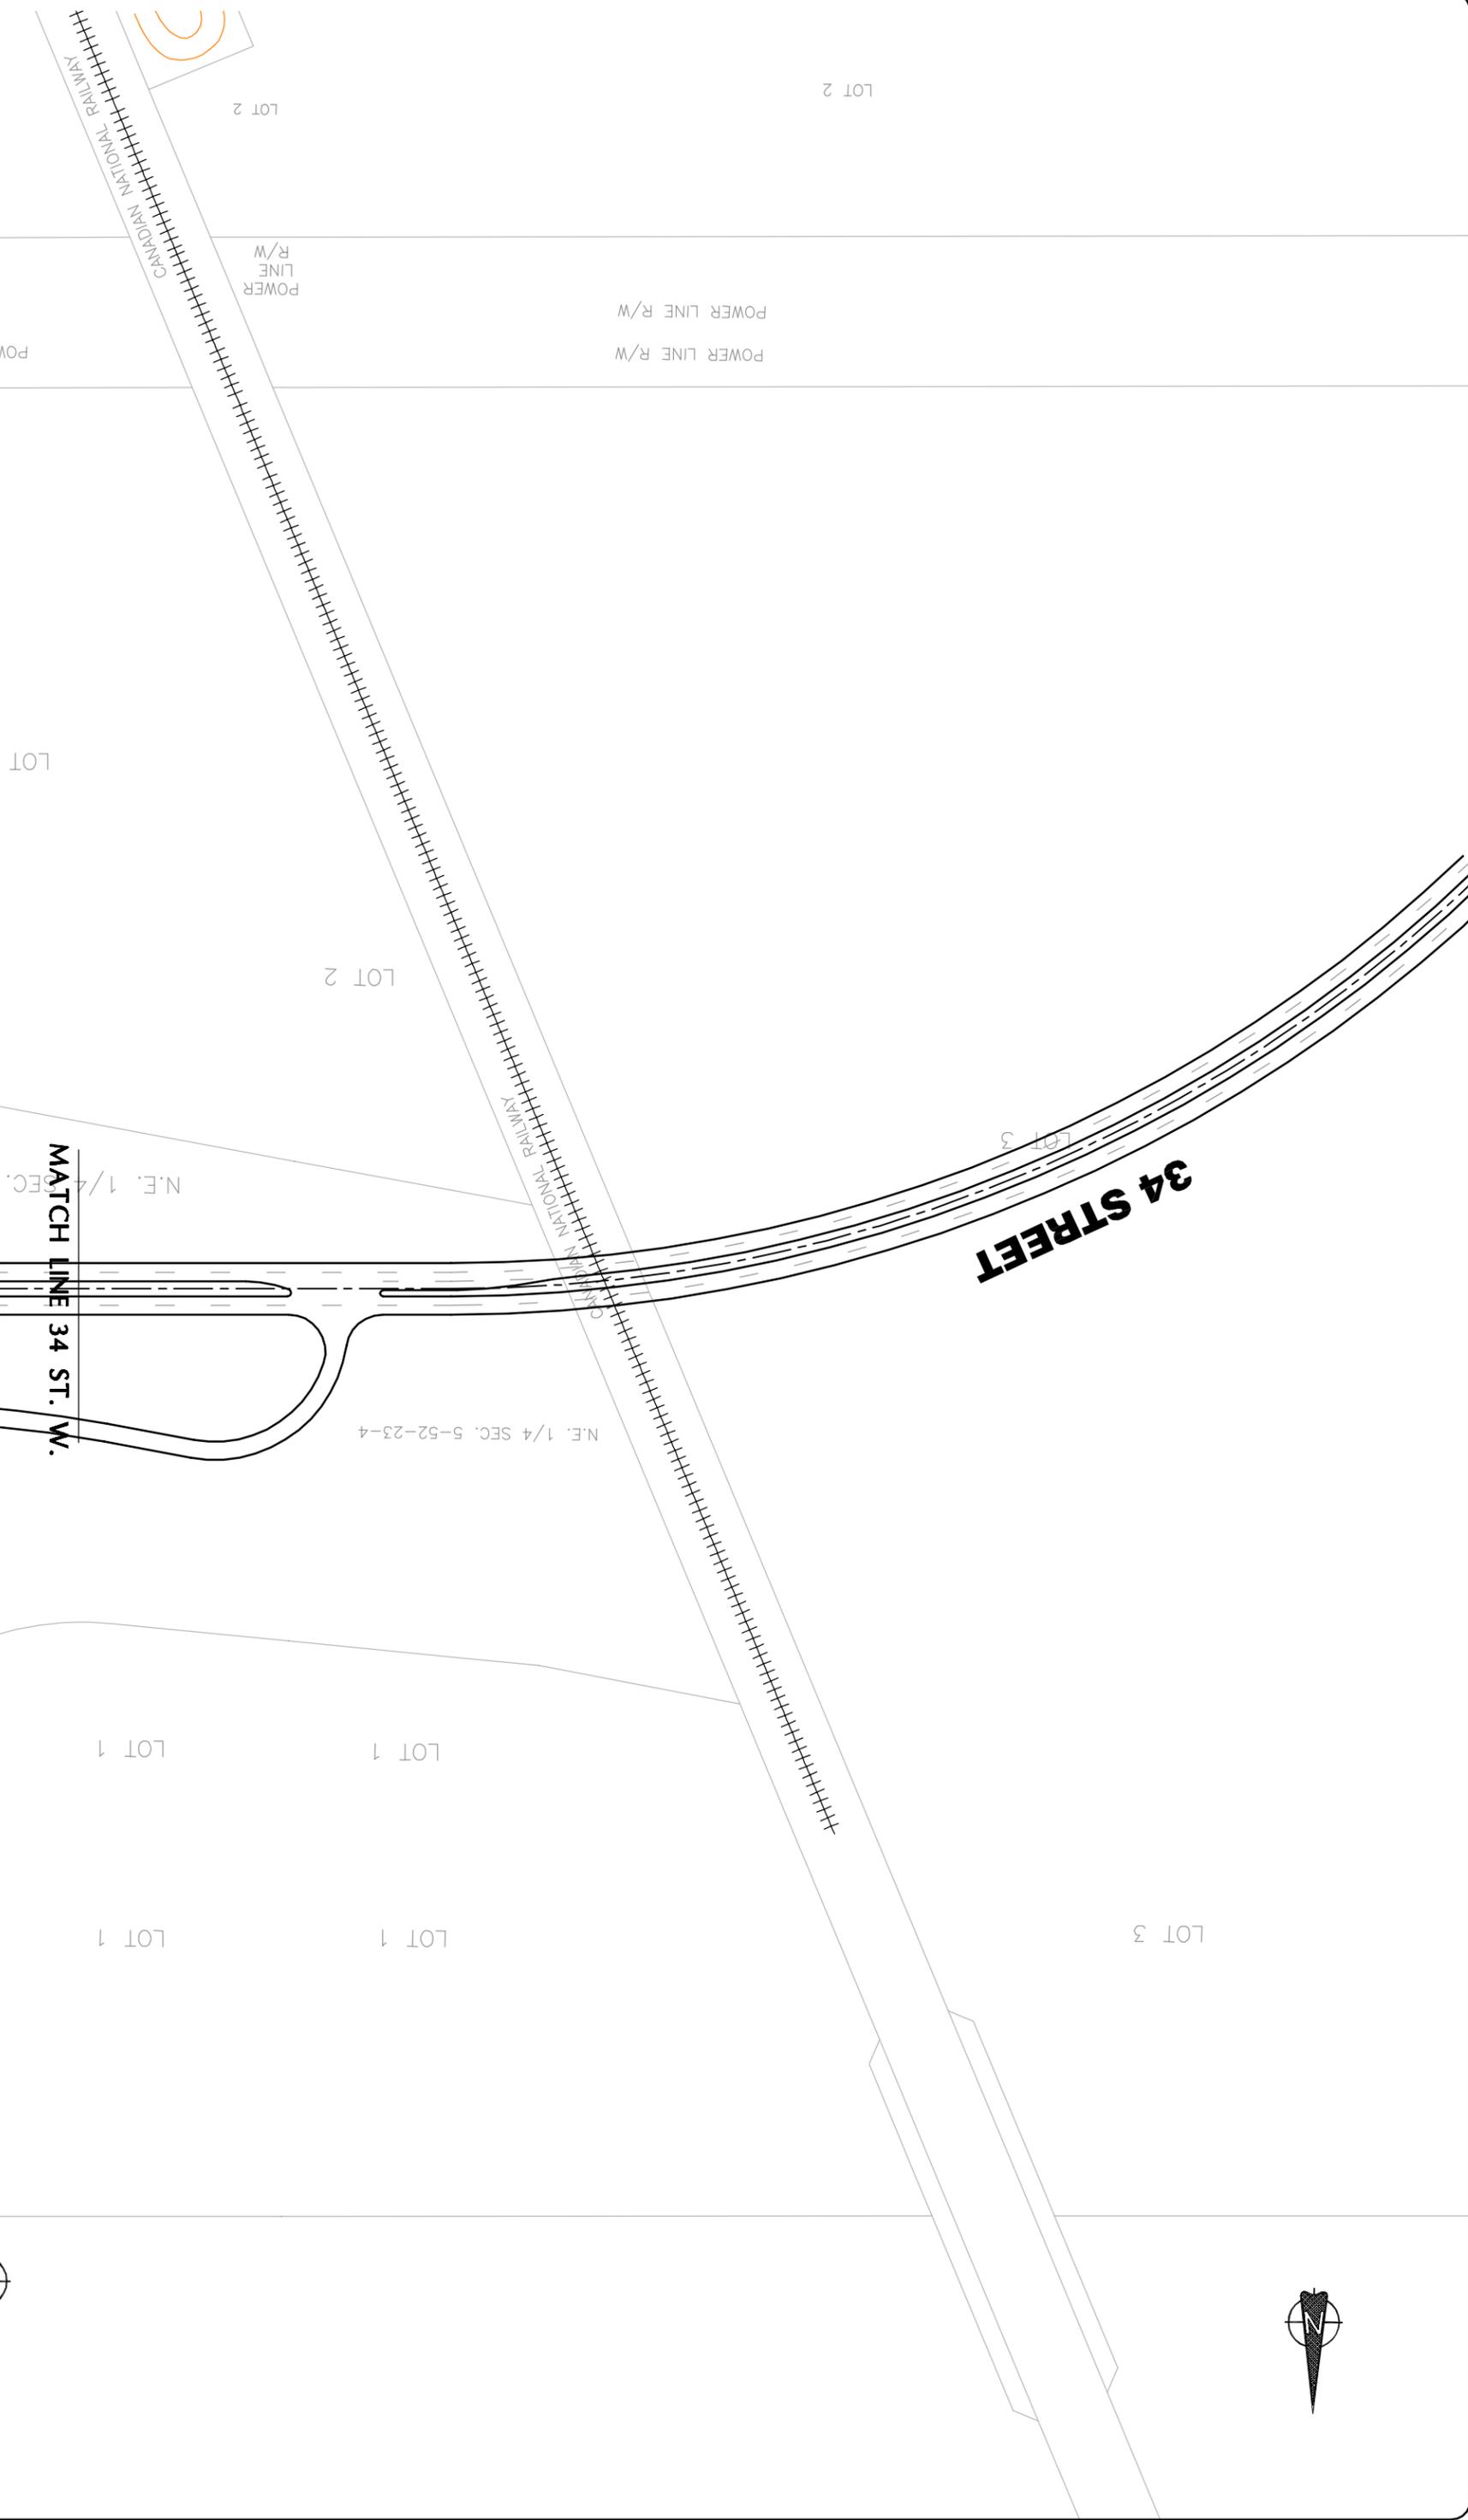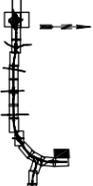

MATCH LINE 34 ST. W.
N.E. 1/4 SEC. 5-52-23-4

34 STREET

LOT 1
LOT 1

LOT 2
LOT 2

LOT 3

Preliminary Signing
Southeast Anthony Henday Drive

ISL
Infrastructure Systems Ltd.


Date: JAN/04

SIGN - 18






ANTHONY HENDAY DRIVE

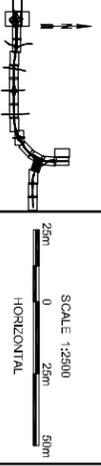

SCALE 1:2500
HORIZONTAL
0 25m 50m

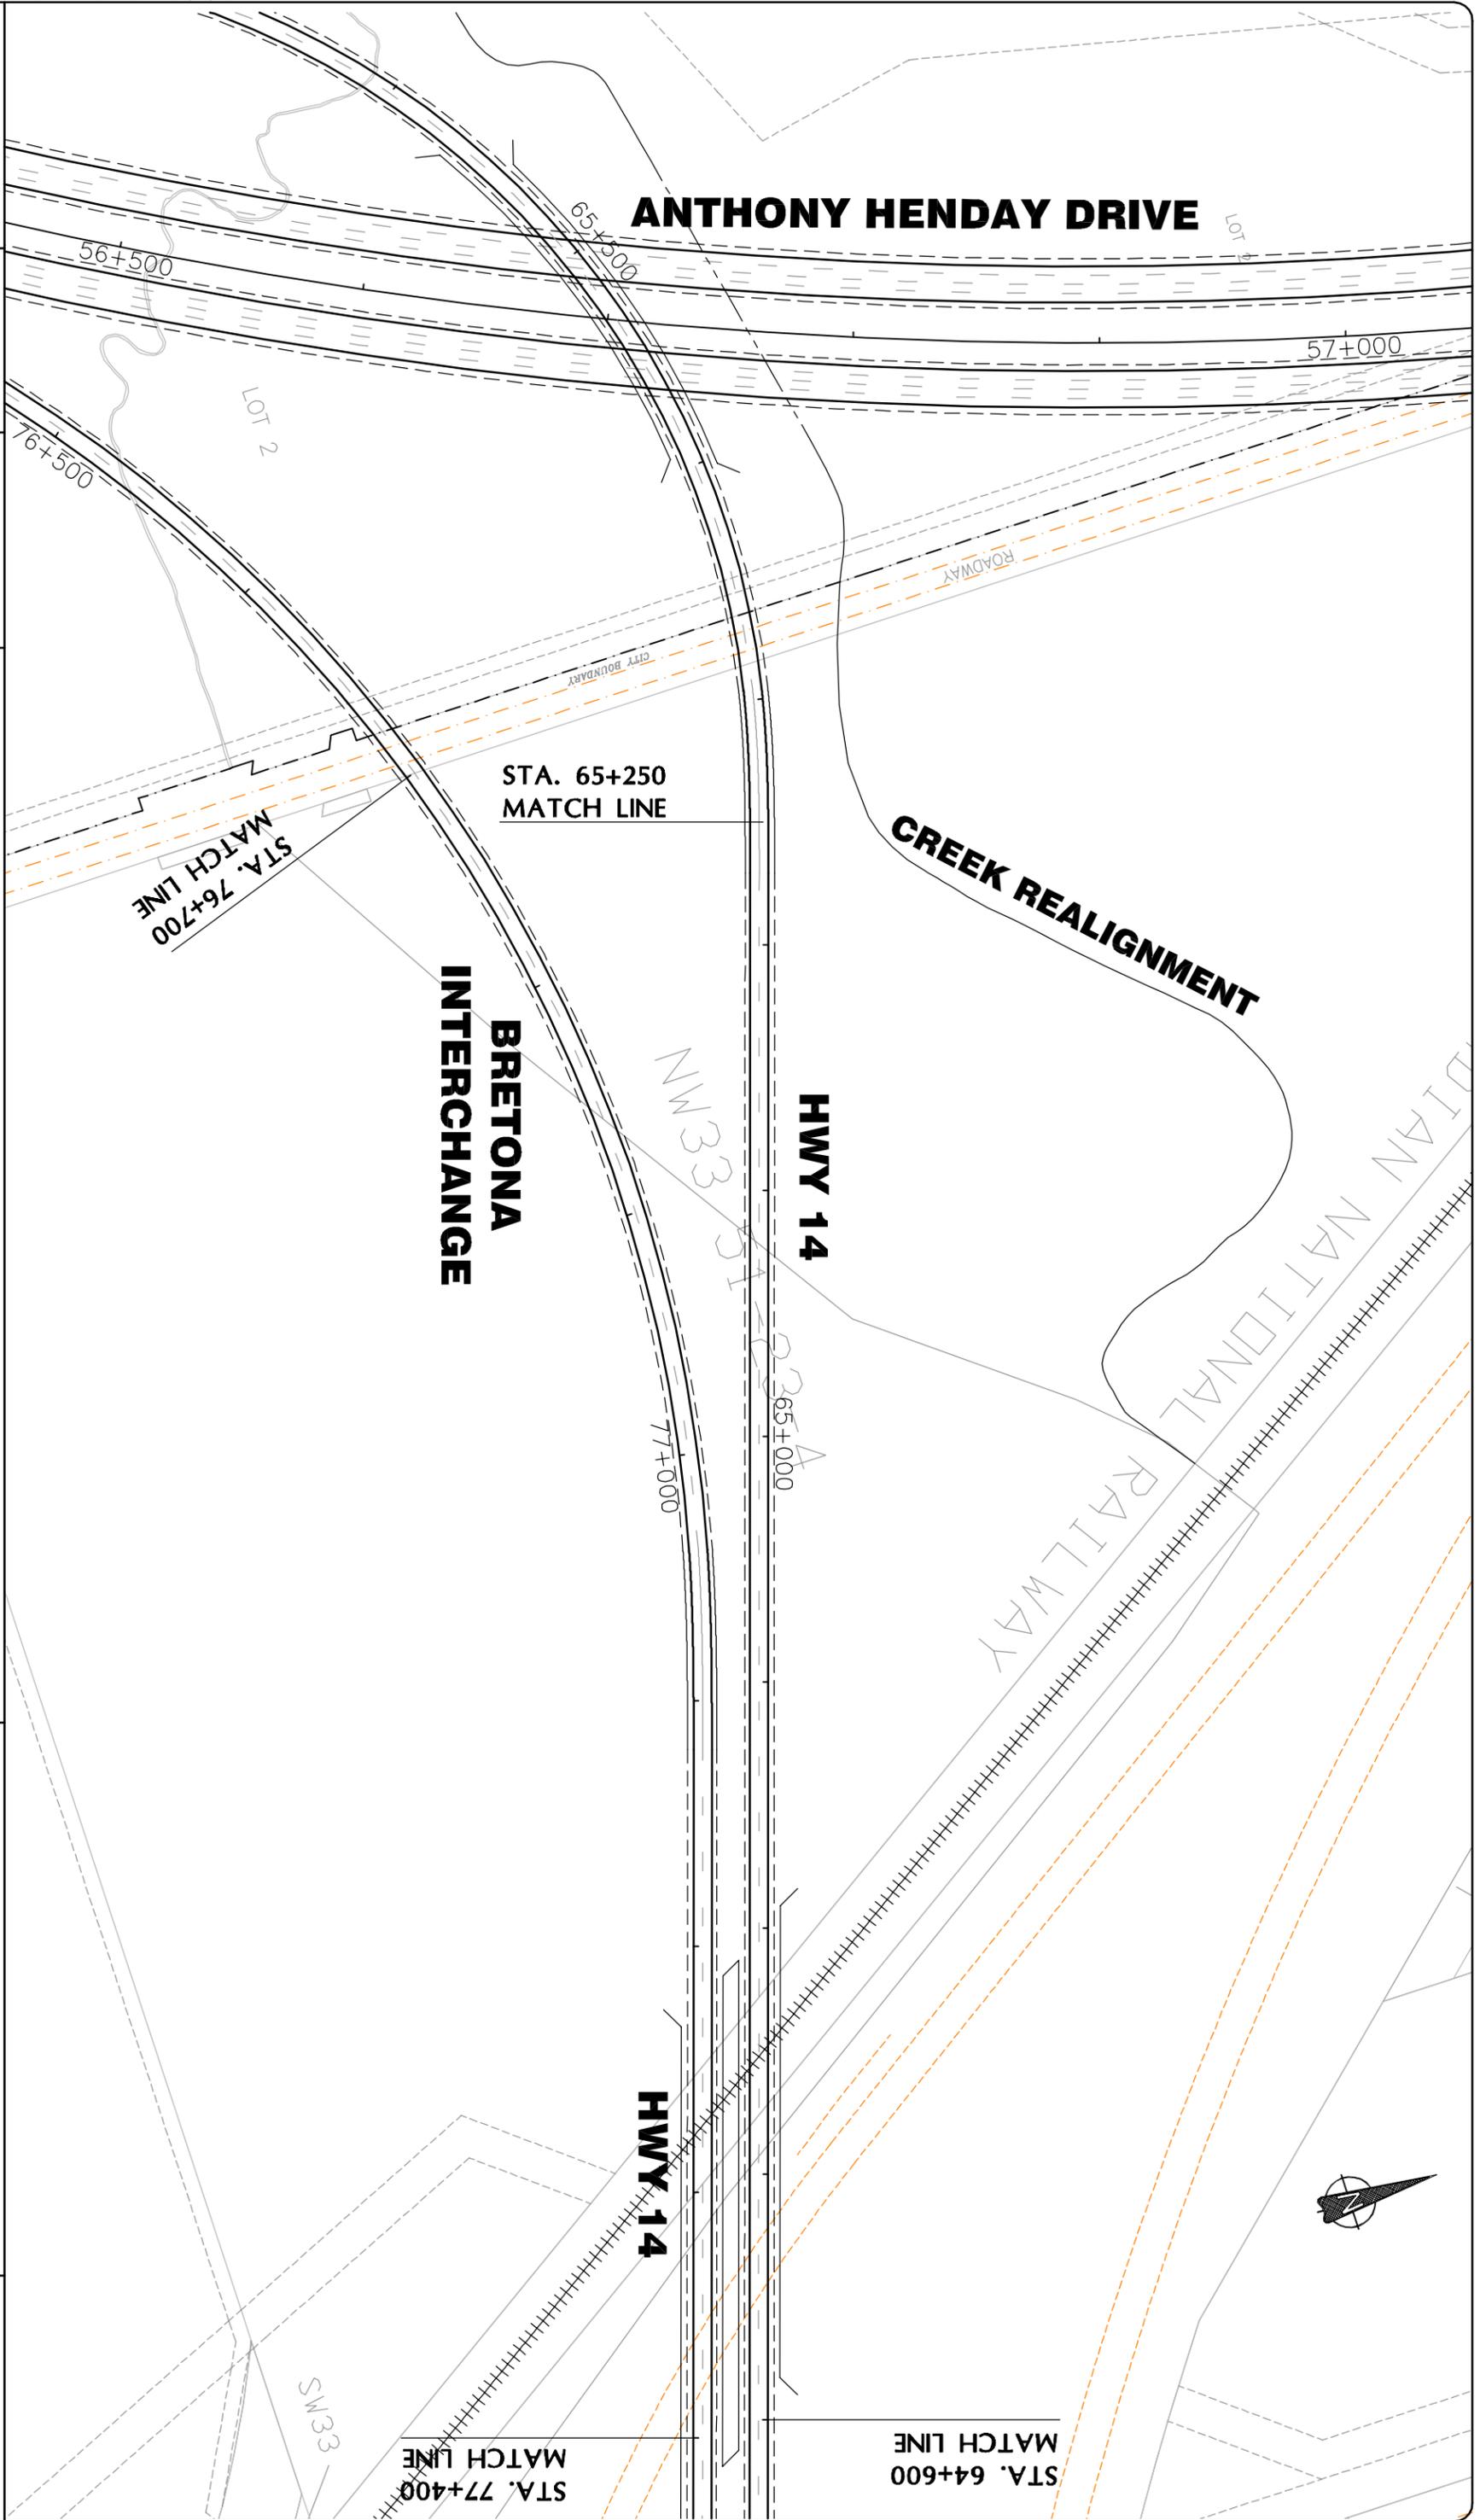

STA. 76+700
MATCH LINE

STA. 65+250
MATCH LINE

BRETONA INTERCHANGE

HWY 14

CREEK REALIGNMENT

HWY 14

STA. 64+600
MATCH LINE

STA. 77+400
MATCH LINE



Preliminary Signing
Highway 14 East
Southeast Anthony Henday Drive



Date: JAN/04

SIGN - 19




Preliminary Signing
Highway 14 East
Southeast Anthony Henday Drive





Date: JAN/04

SIGN - 20

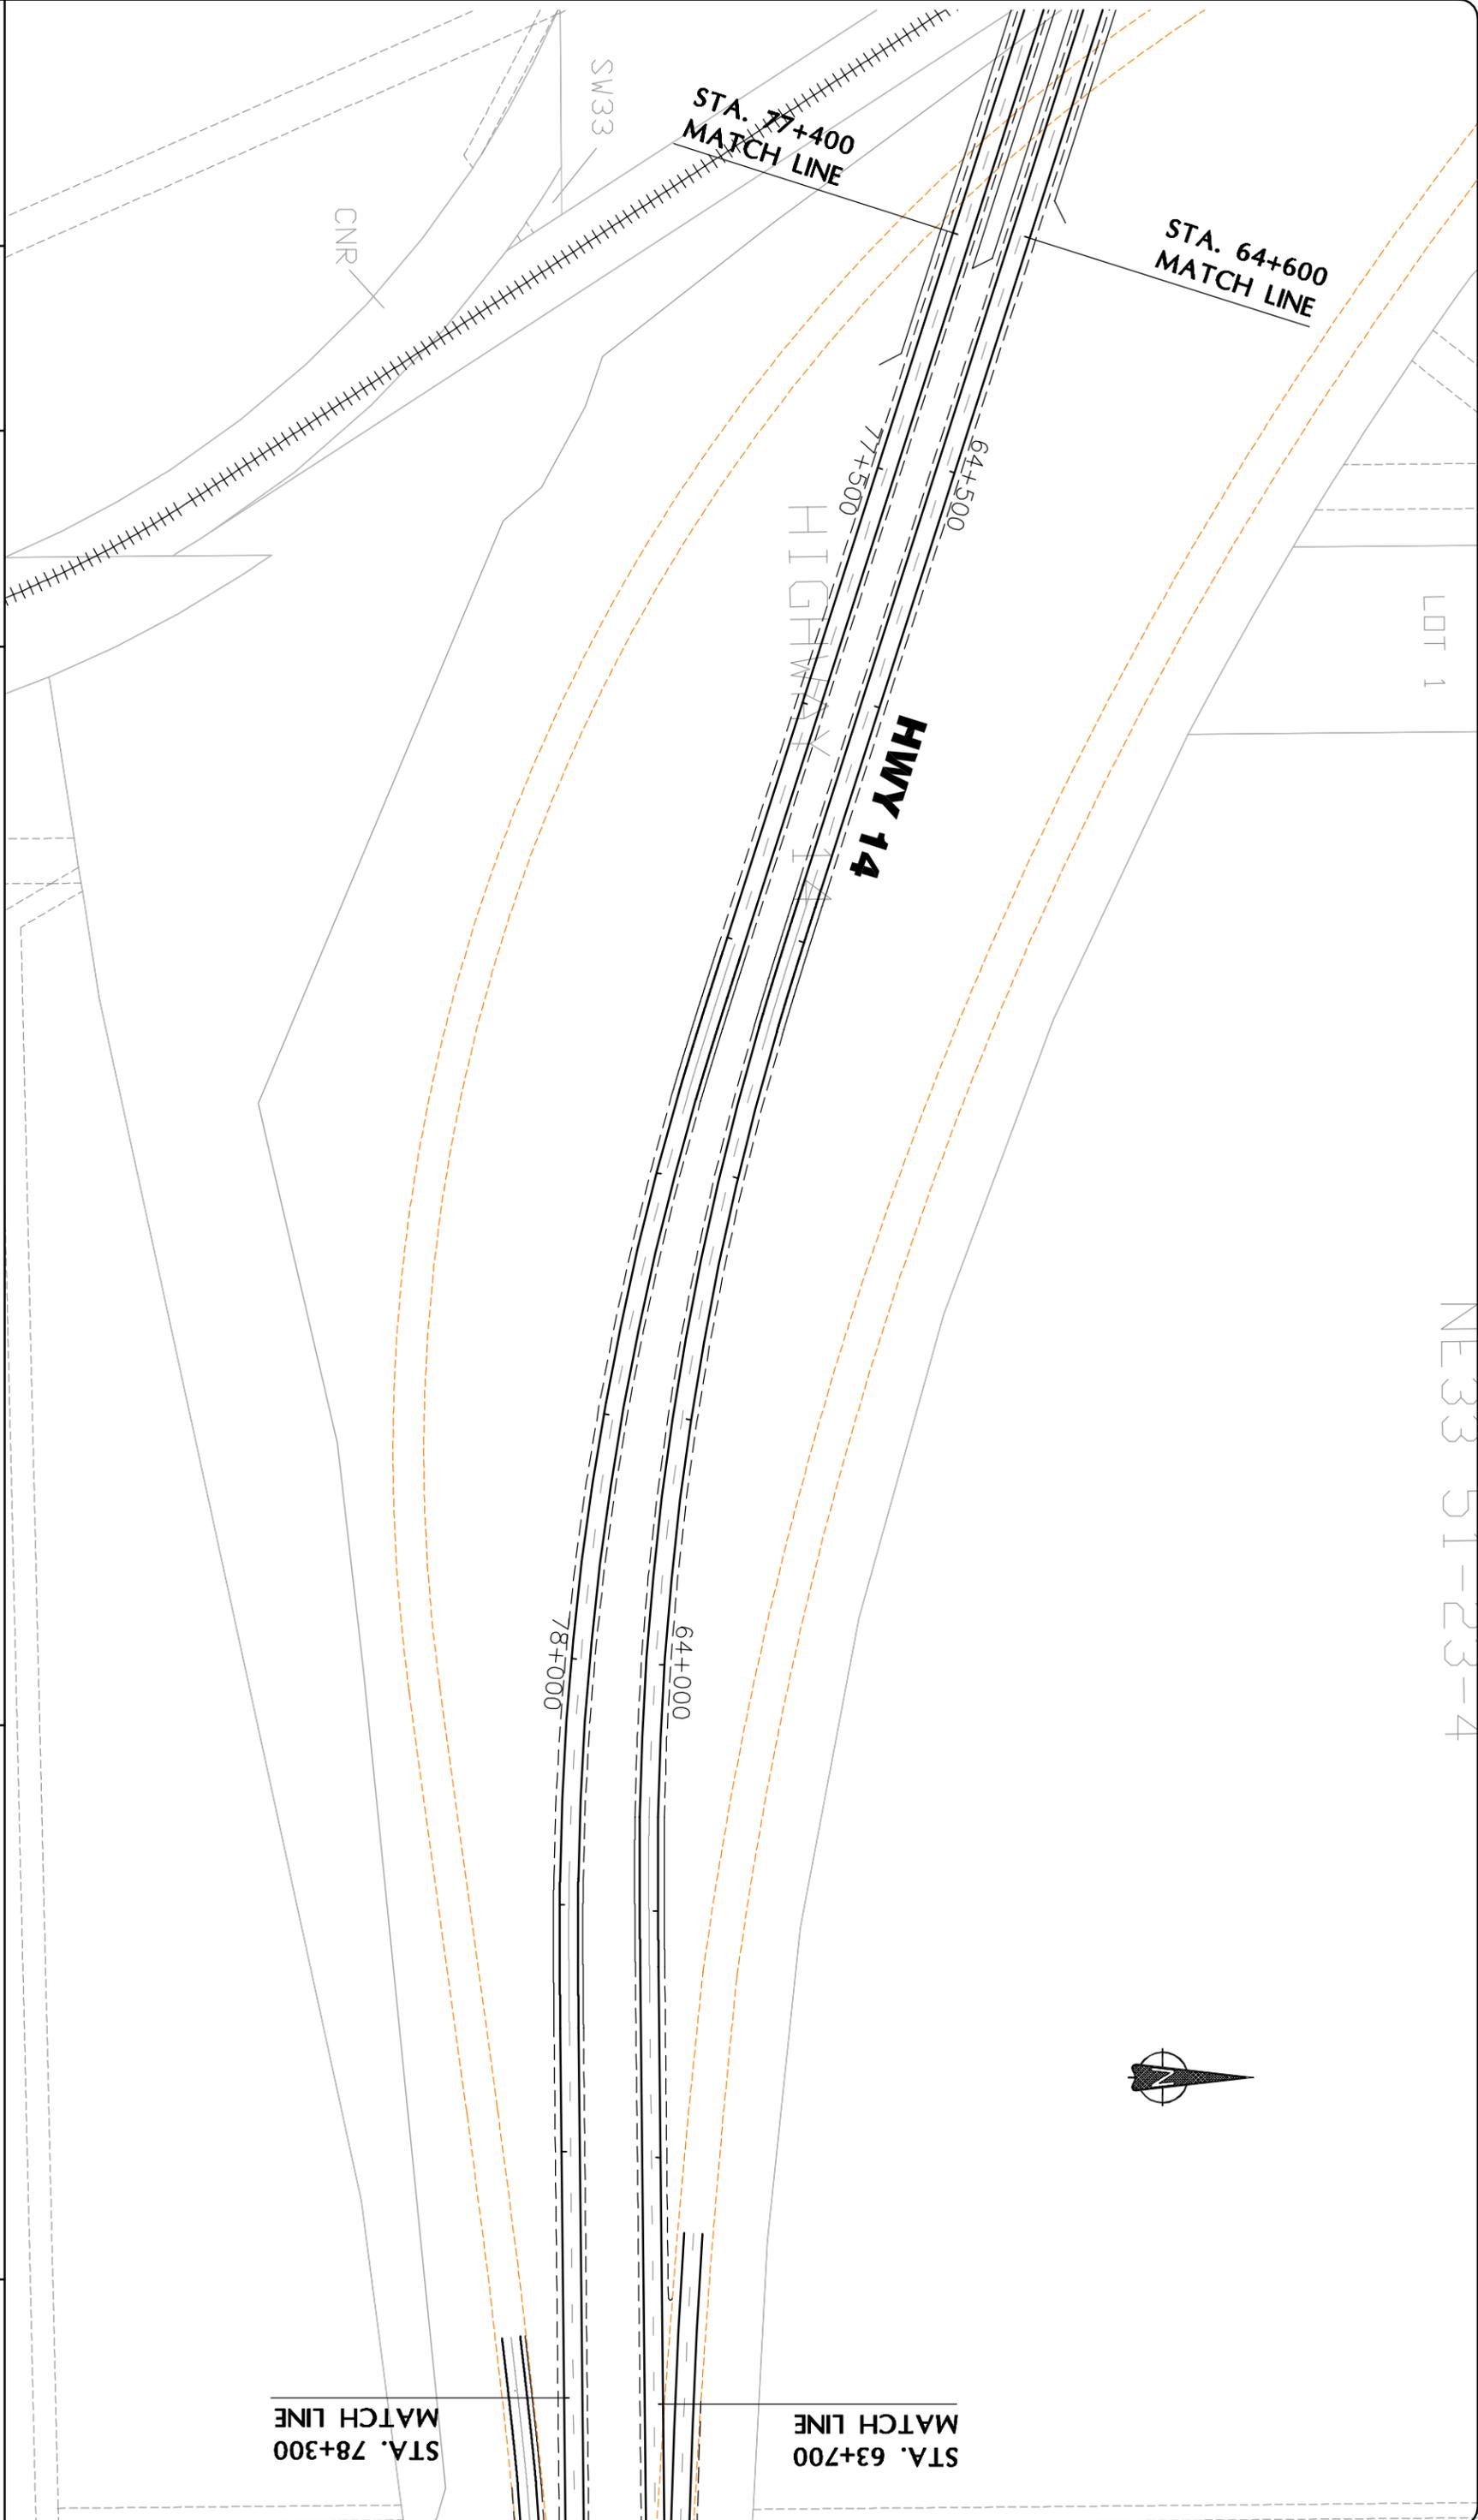

LOT 1

NE33 S1-23-4

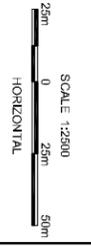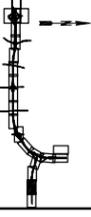

SW34 51-23-4

LOT A

STA. 78+300
MATCH LINE

STA. 63+700
MATCH LINE

78+500

63+500

SERVICE ROAD



HWY 14

79+000


63+000

STA. 79+200
MATCH LINE

STA. 62+800
MATCH LINE

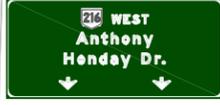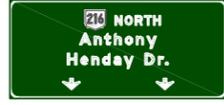

Preliminary Signing
Highway 14 East
Southeast Anthony Henday Drive

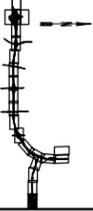

STA. 79+200
MATCH LINE

STA. 62+800
MATCH LINE

SERVICE ROAD

HWY 14

216 NORTH
Anthony Henday Drive

216 WEST
Anthony Henday Drive

79+500

62+500

LIMIT OF PROJECT

LIMIT OF PROJECT

RR 232



Preliminary Signage
Highway 14 East
Southeast Anthony Henday Drive