



EXISTING FOUR LANES

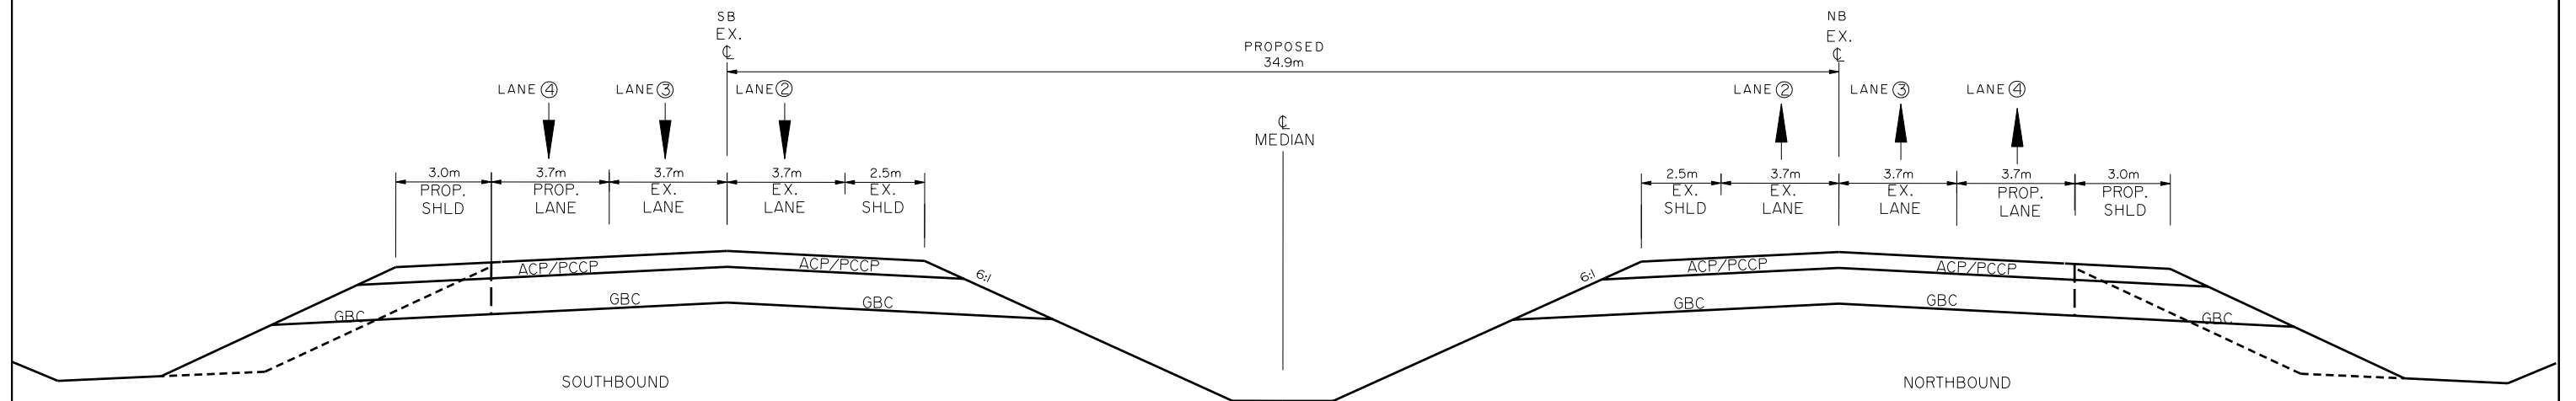


PROPOSED 6-LANING (INTERCHANGE AREA)

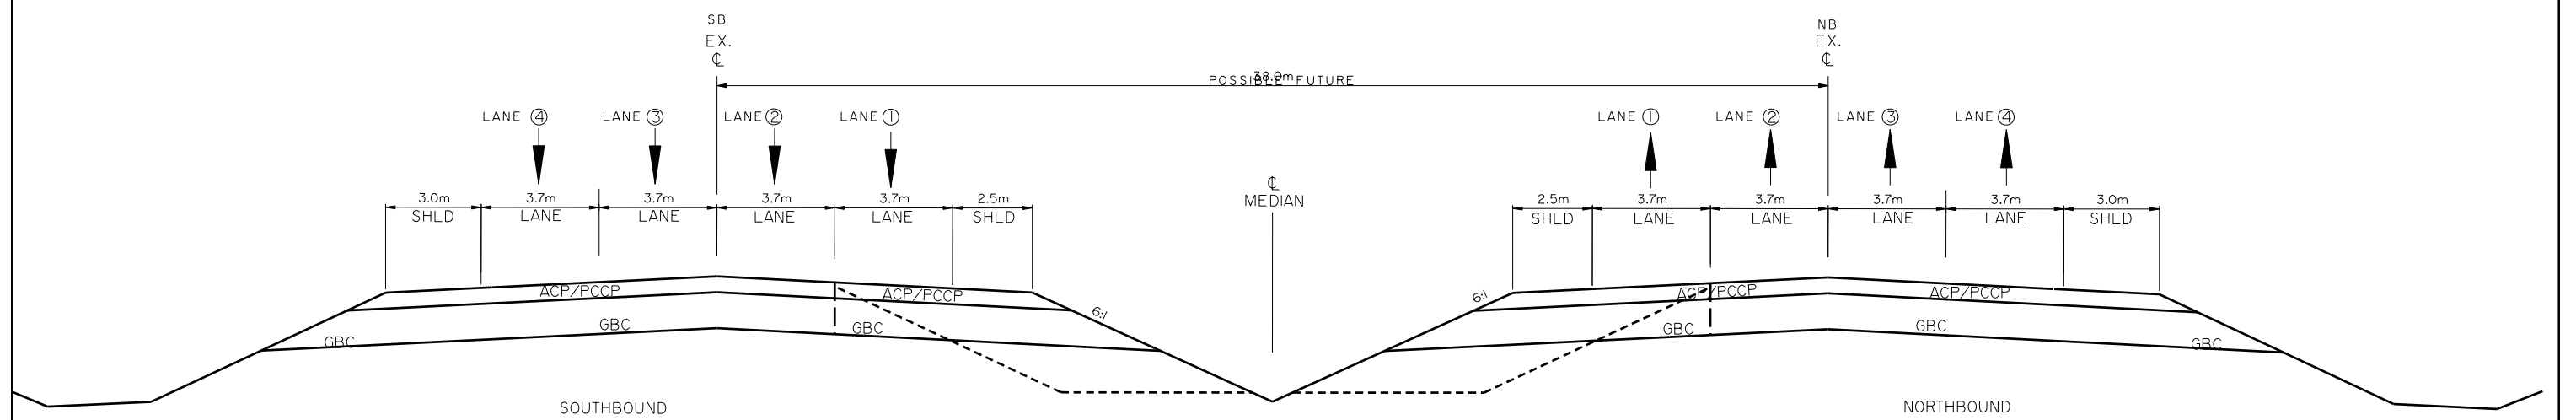


ULTIMATE 8-LANING (C/W POSSIBLE MEDIAN WIDTH IMPROVEMENT)


AHD - TYPICAL CROSS-SECTION (BASIC)

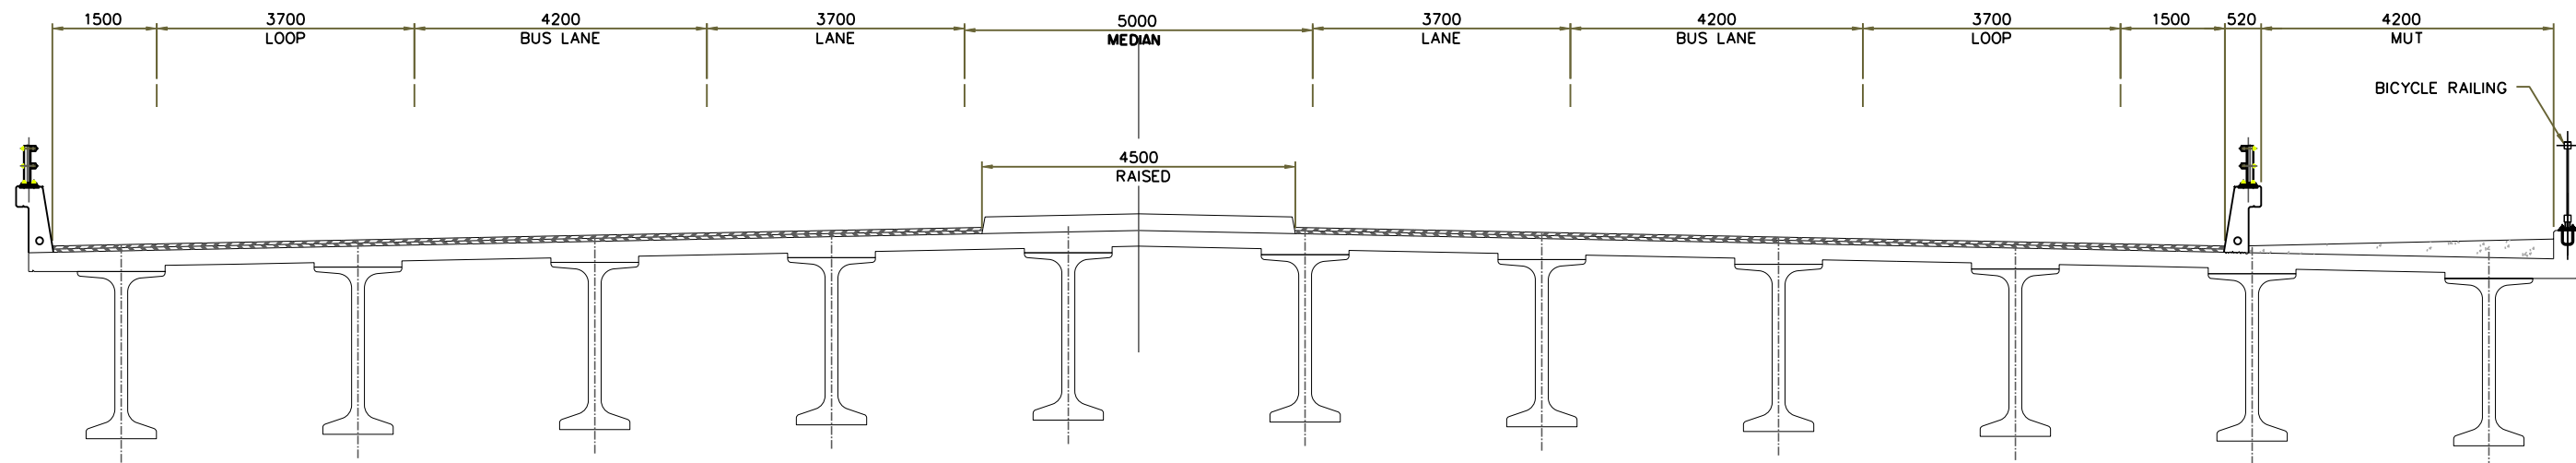

LESSARD BRIDGE CROSS-SECTION CONCEPTUAL
UNITS IN mm (N.T.S)

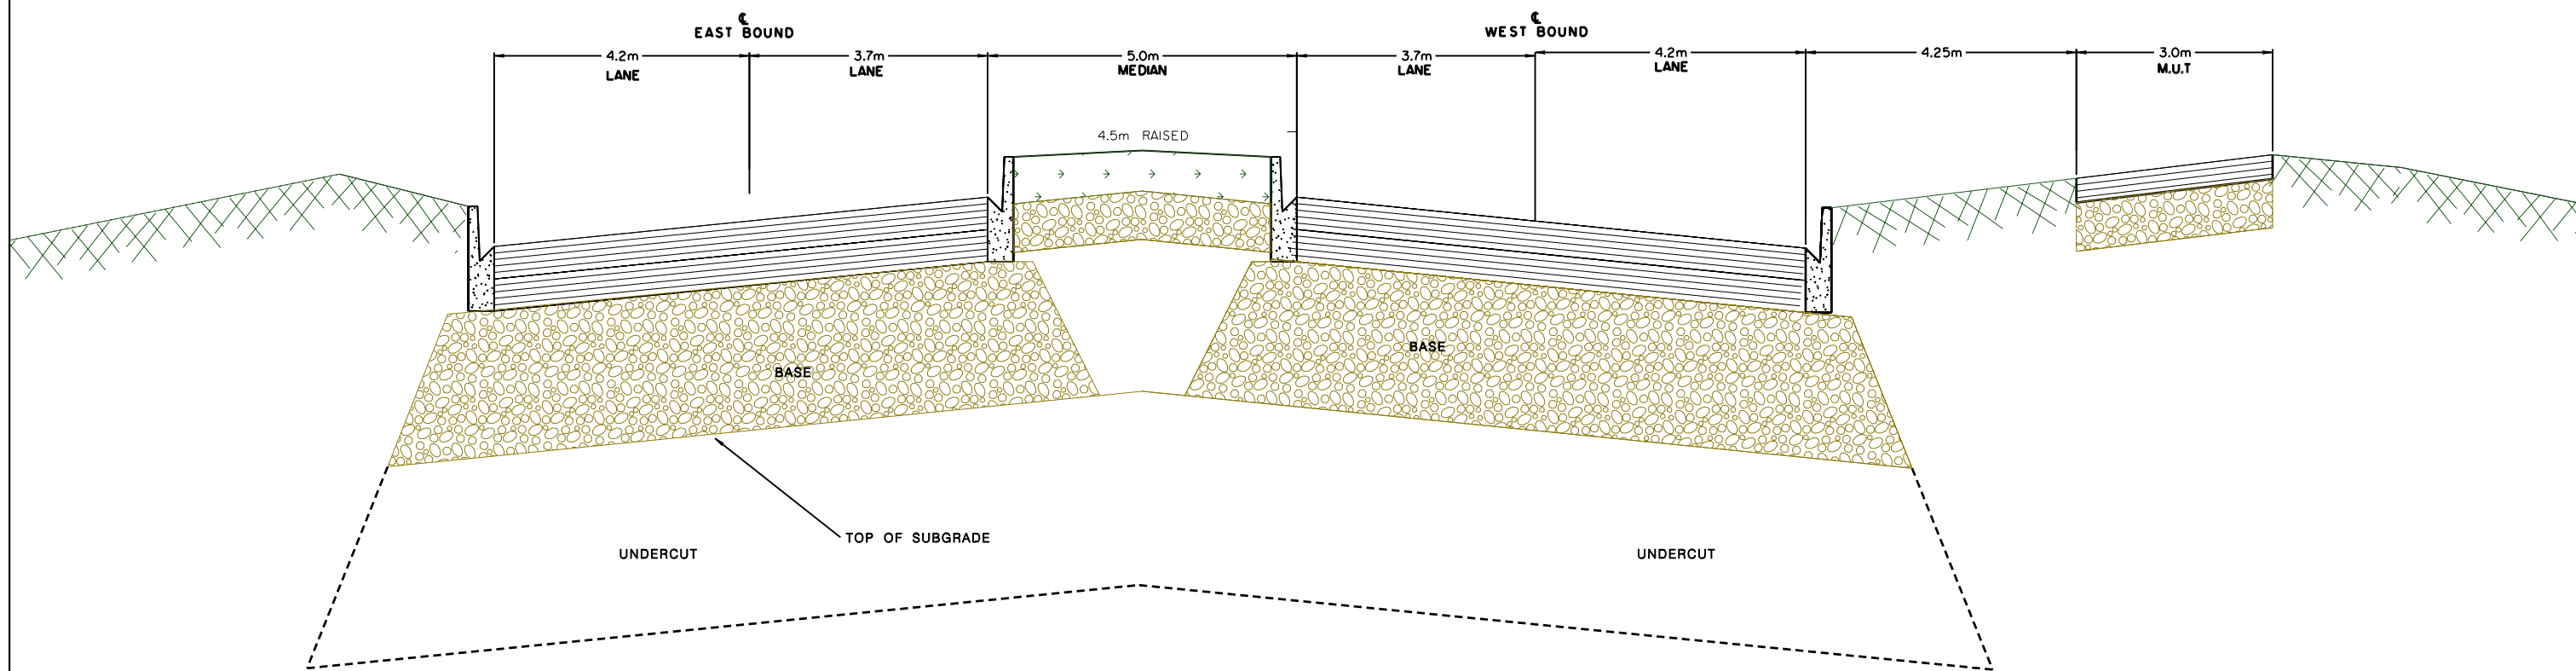


LESSARD ROAD CROSS-SECTION
(N.T.S)

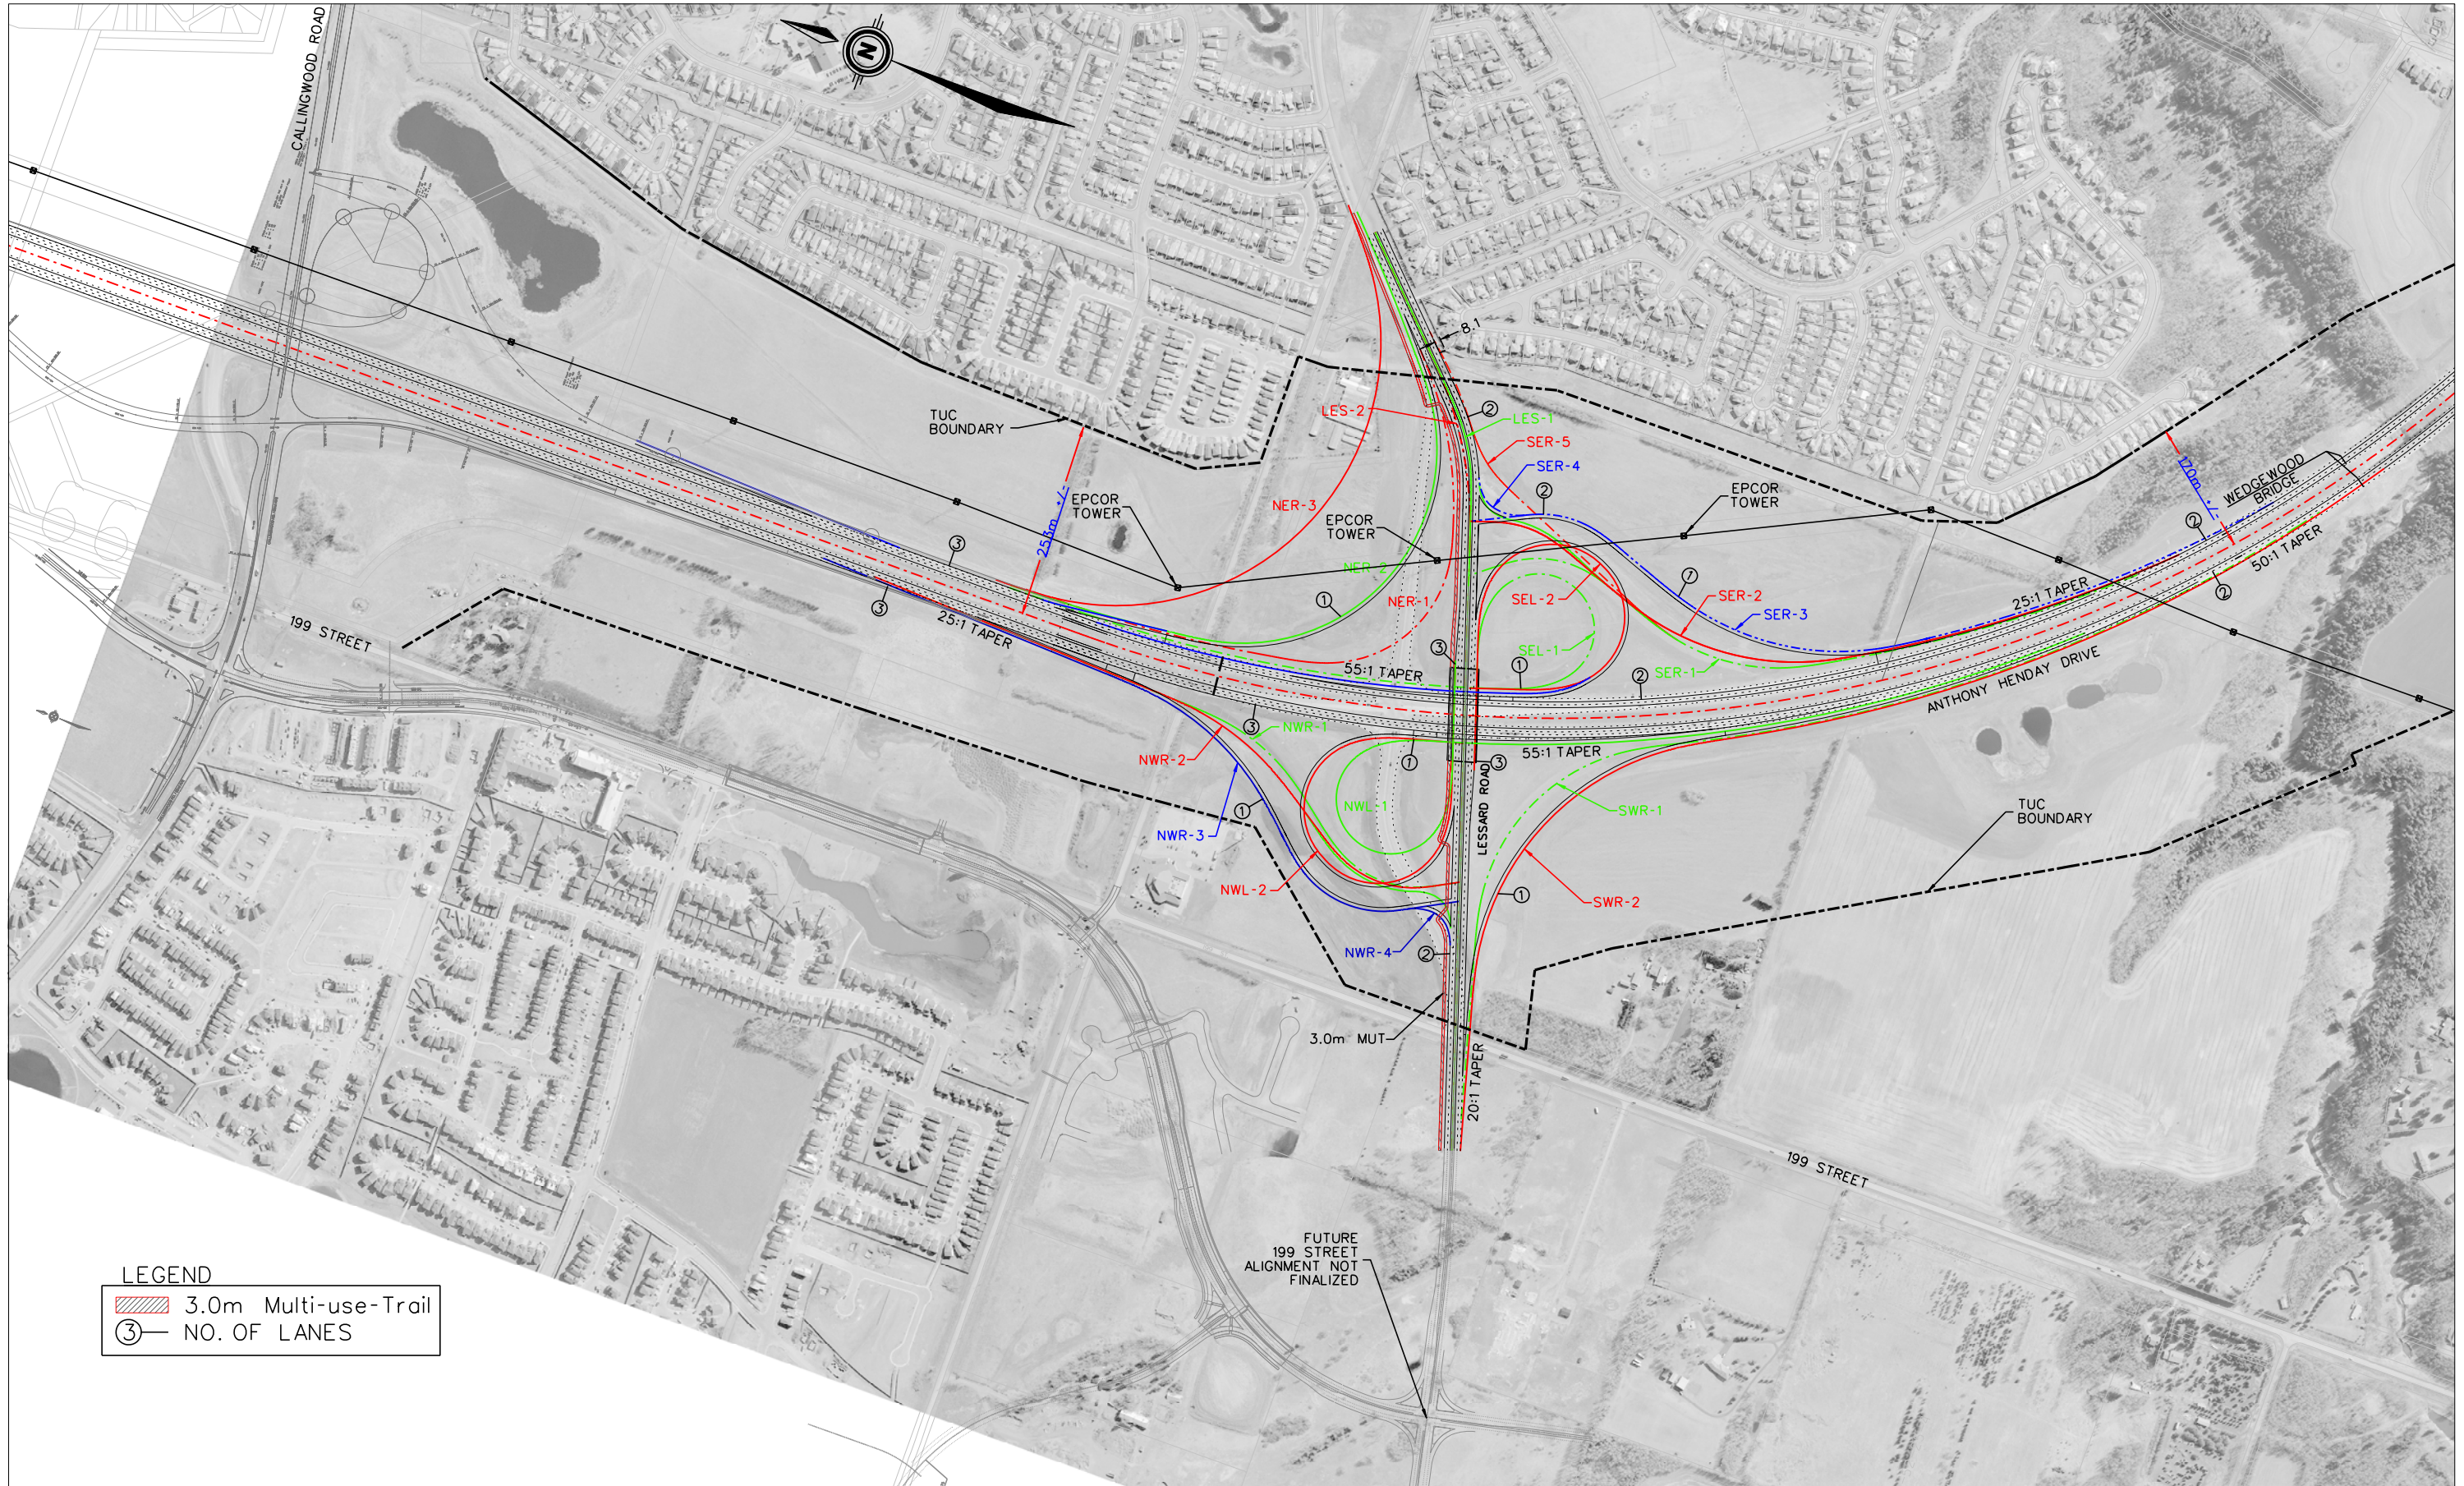

LEGEND
 [Red hatched box] 3.0m Multi-use-Trail
 (3) NO. OF LANES


SUMMARY OF ALTERNATIVES - LESSARD INTERCHANGE
 (PRELIMINARY ONLY)

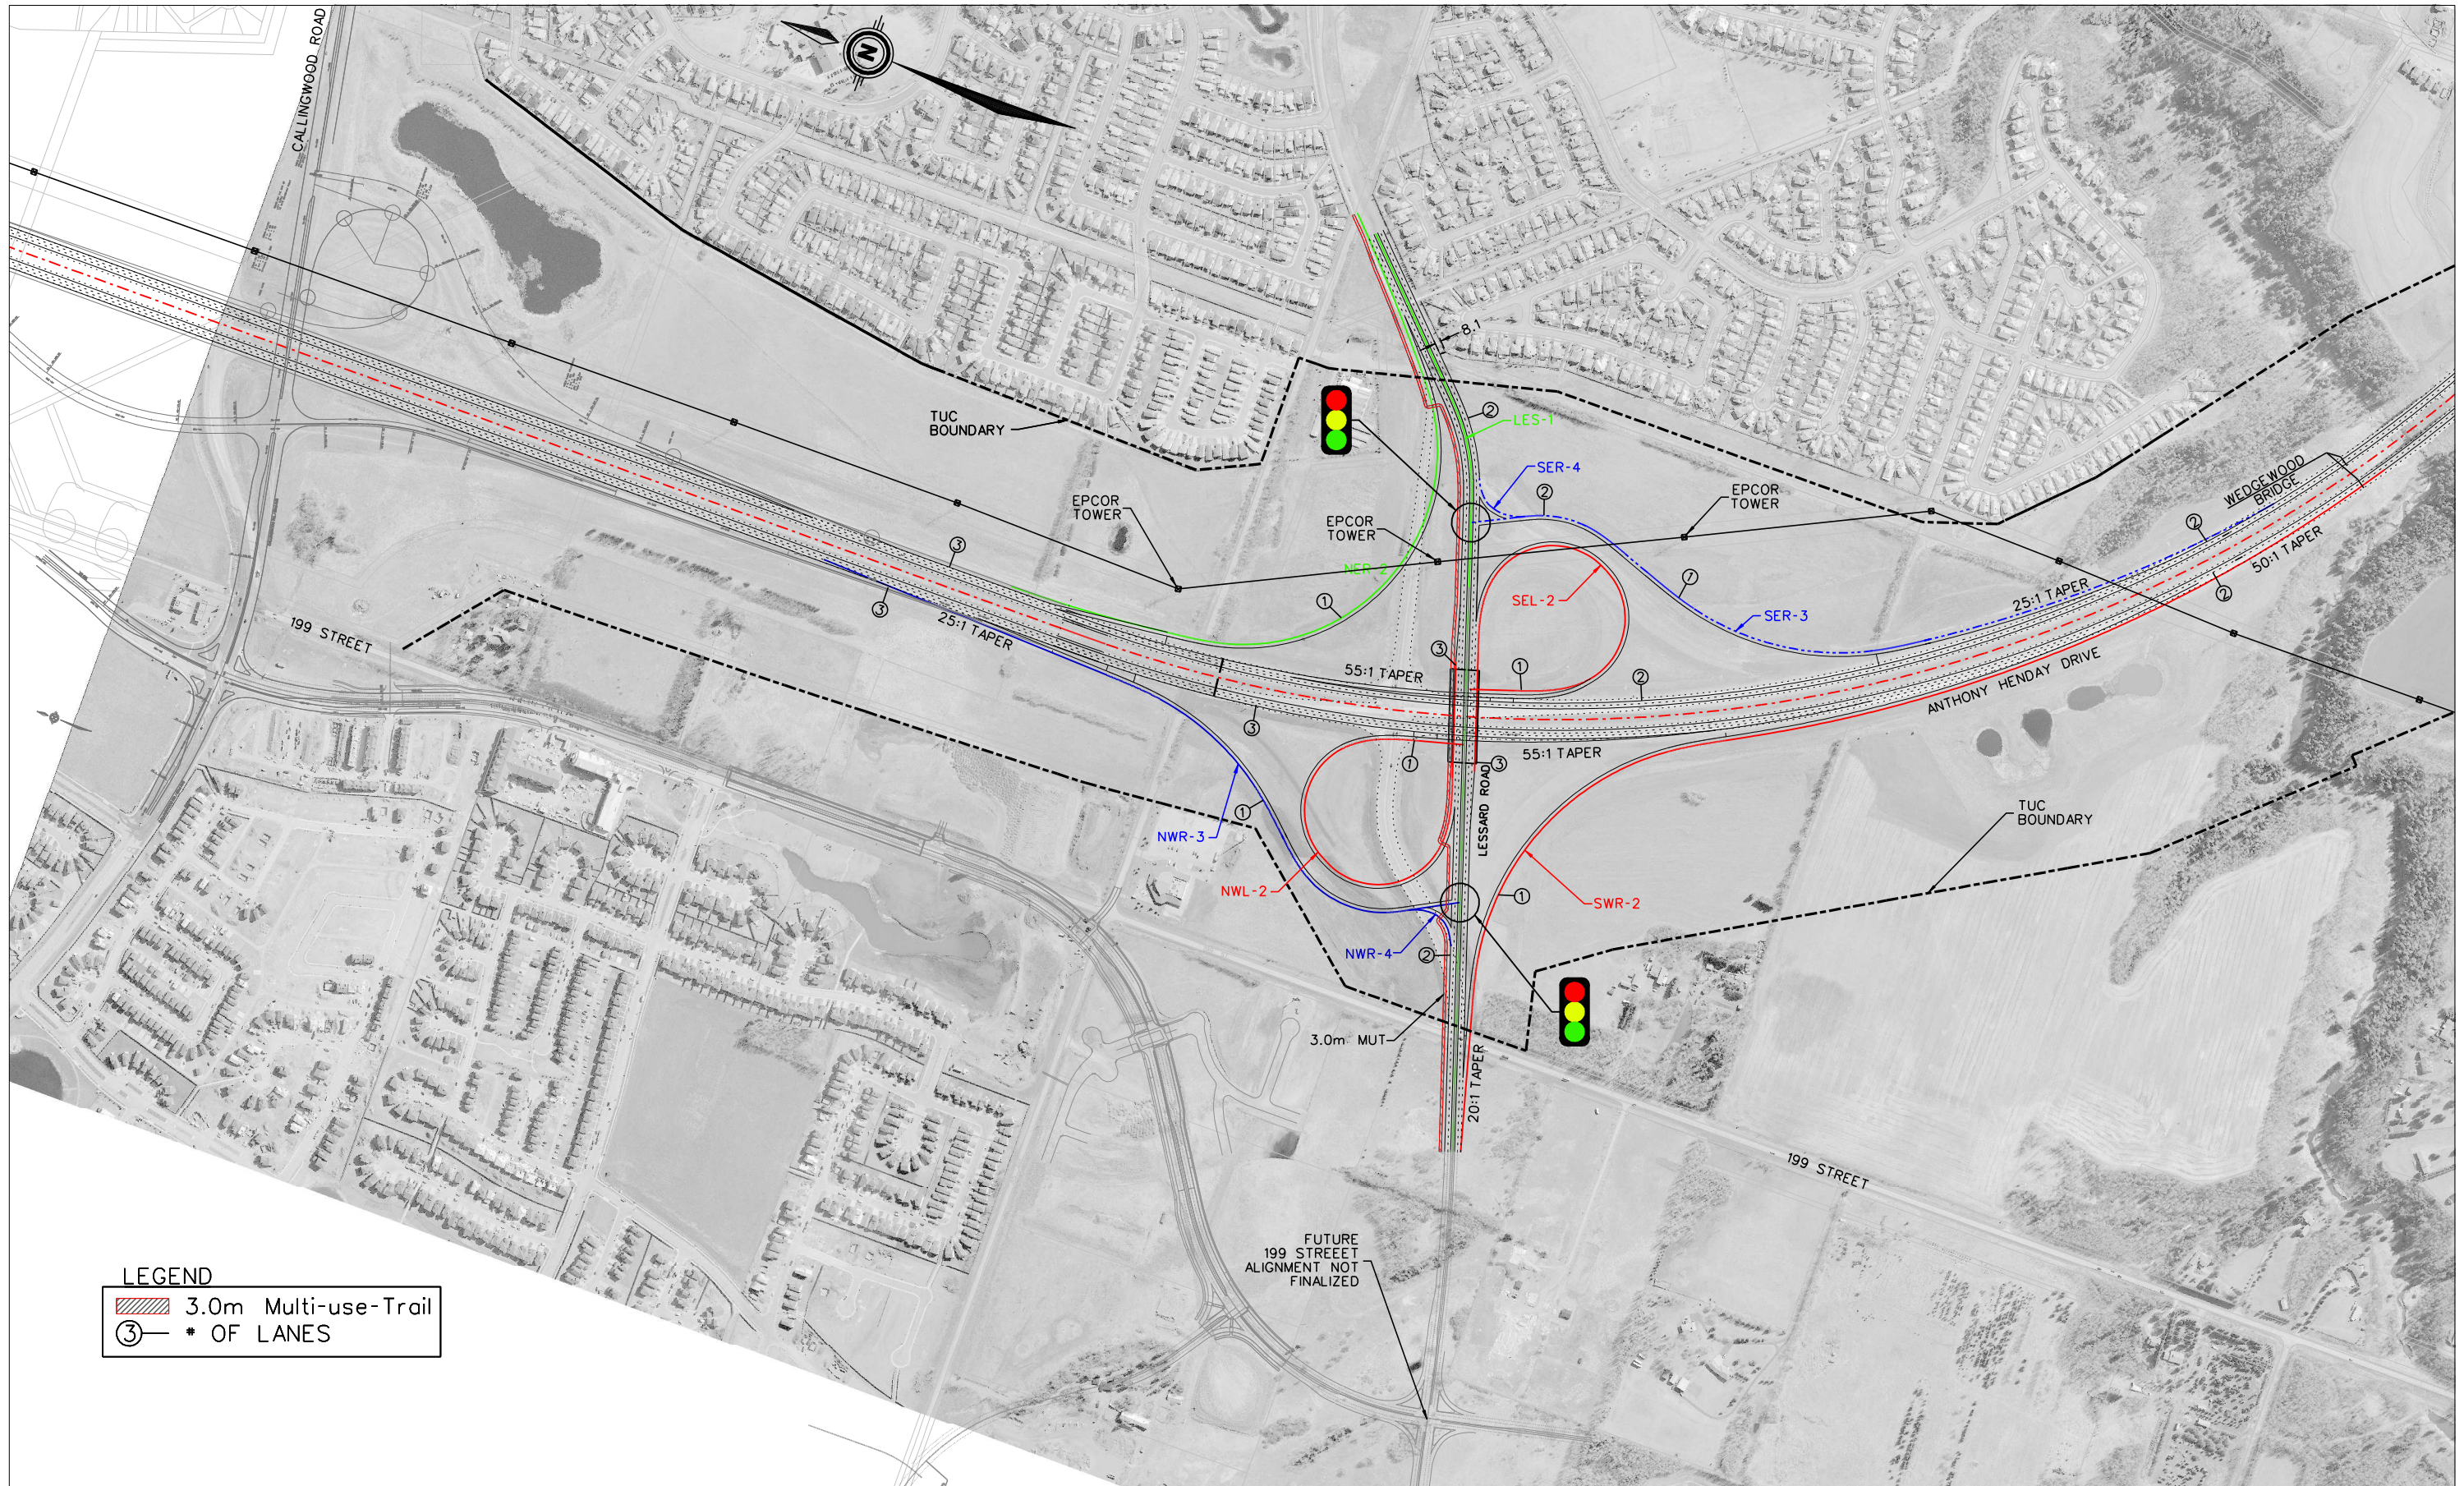


LEGEND

-  3.0m Multi-use-Trail
-  * OF LANES

RECOMMENDED ALTERNATIVE - LESSARD INTERCHANGE
(PRELIMINARY ONLY)

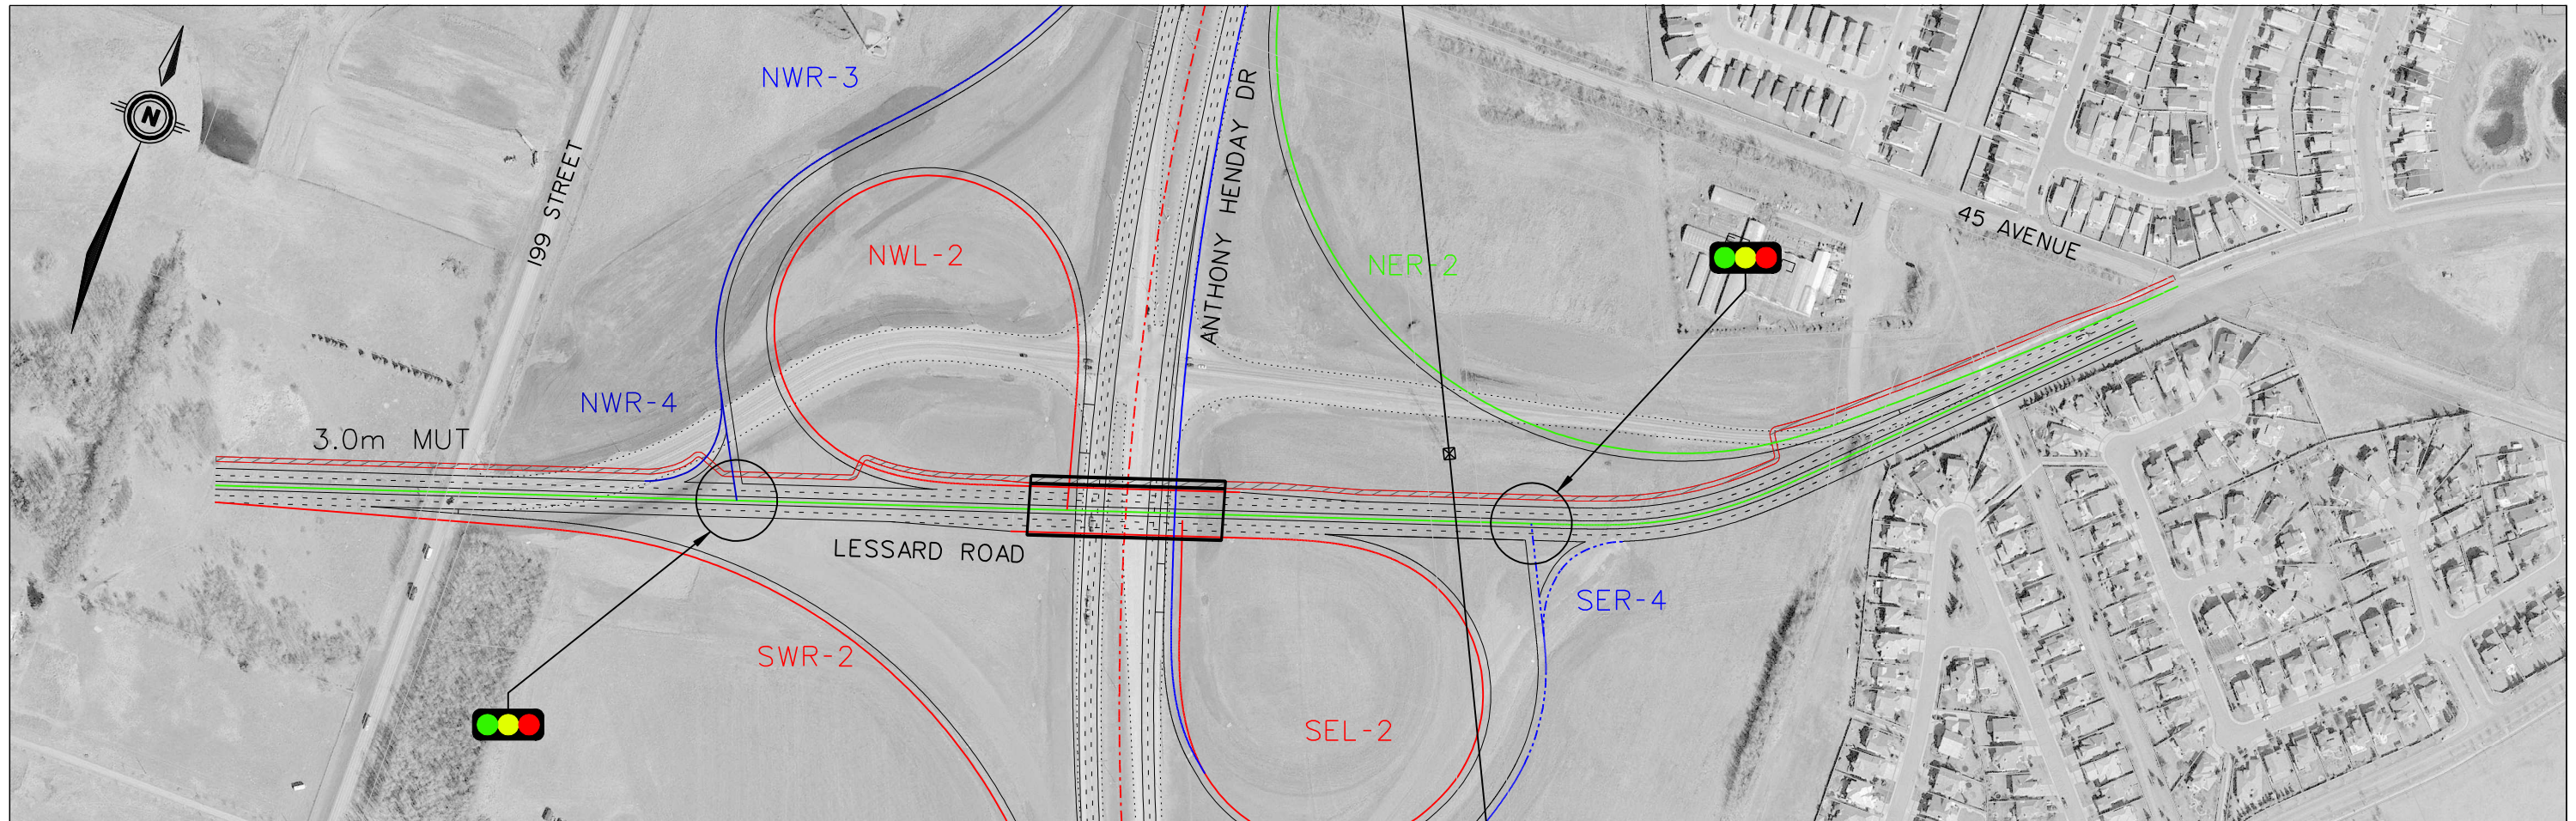

:\work\102000\102663\02a-CAD\TRA\Dgn\Open House *1\Rd-xxxx6(open house)-p.dgn

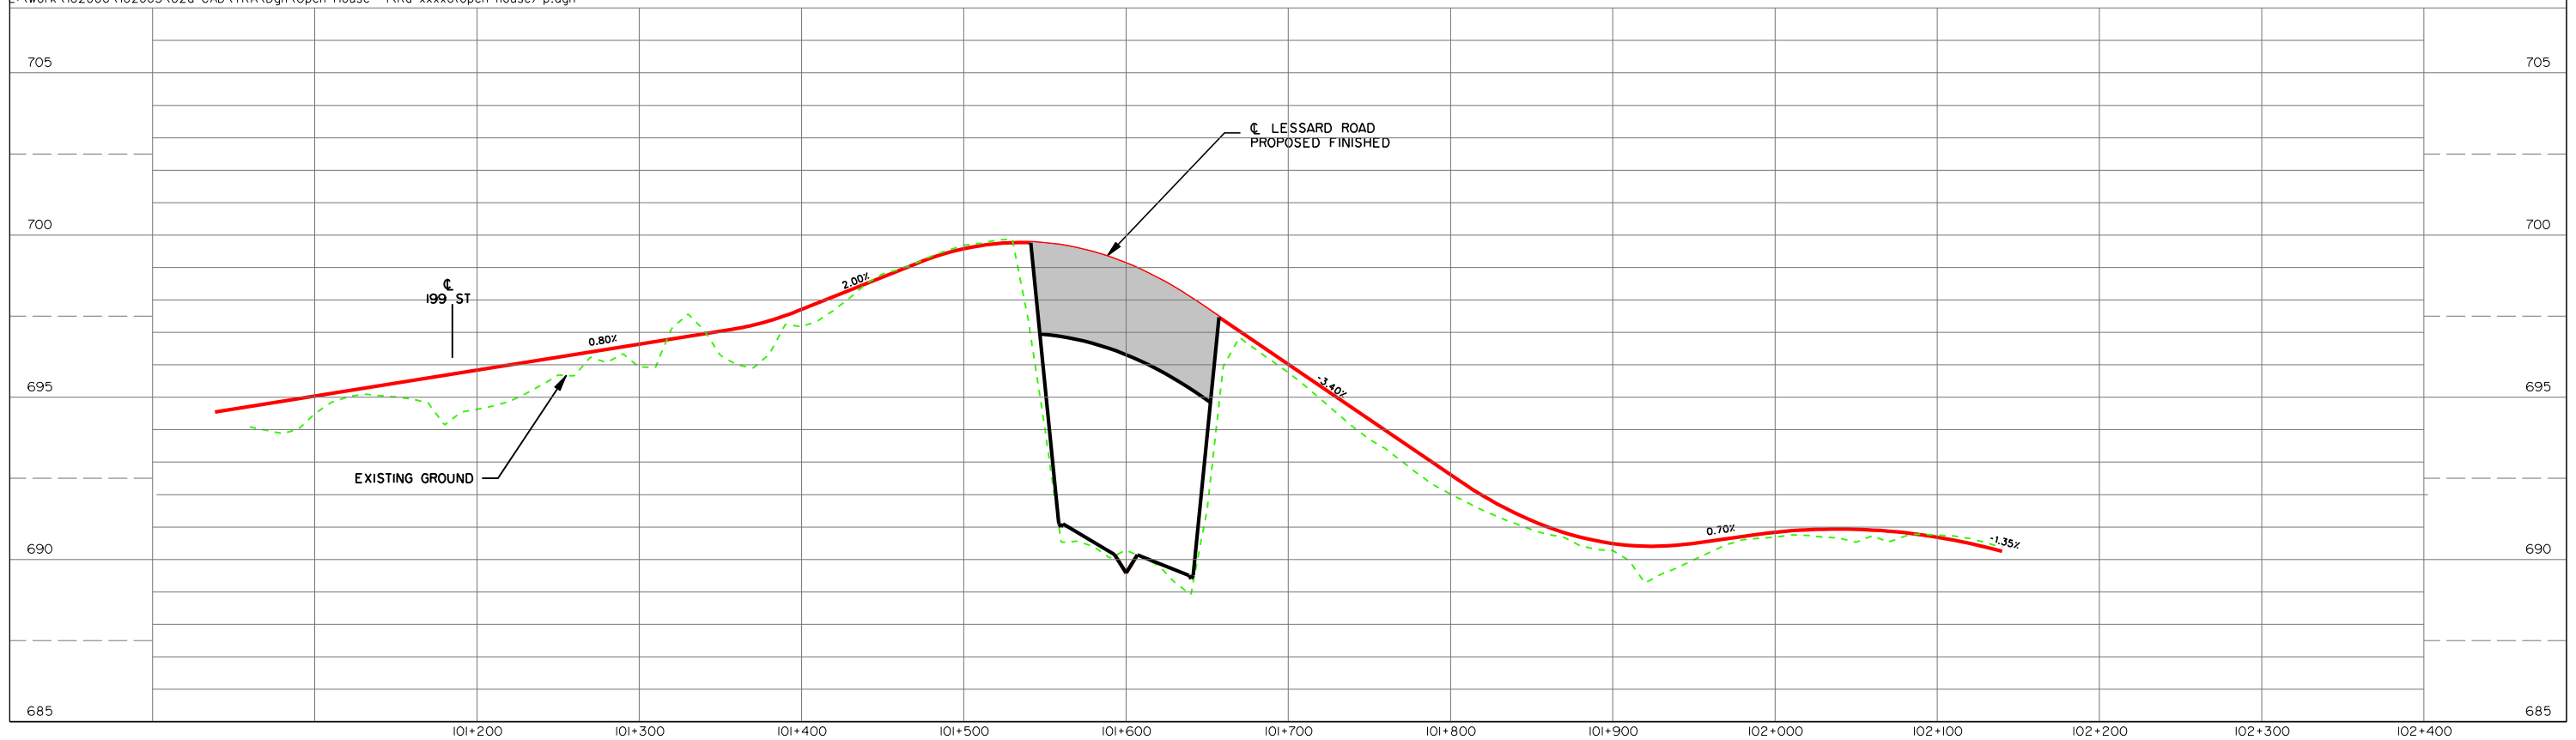

LESSARD MAINLINE PROFILE
(PRELIMINARY ONLY)