



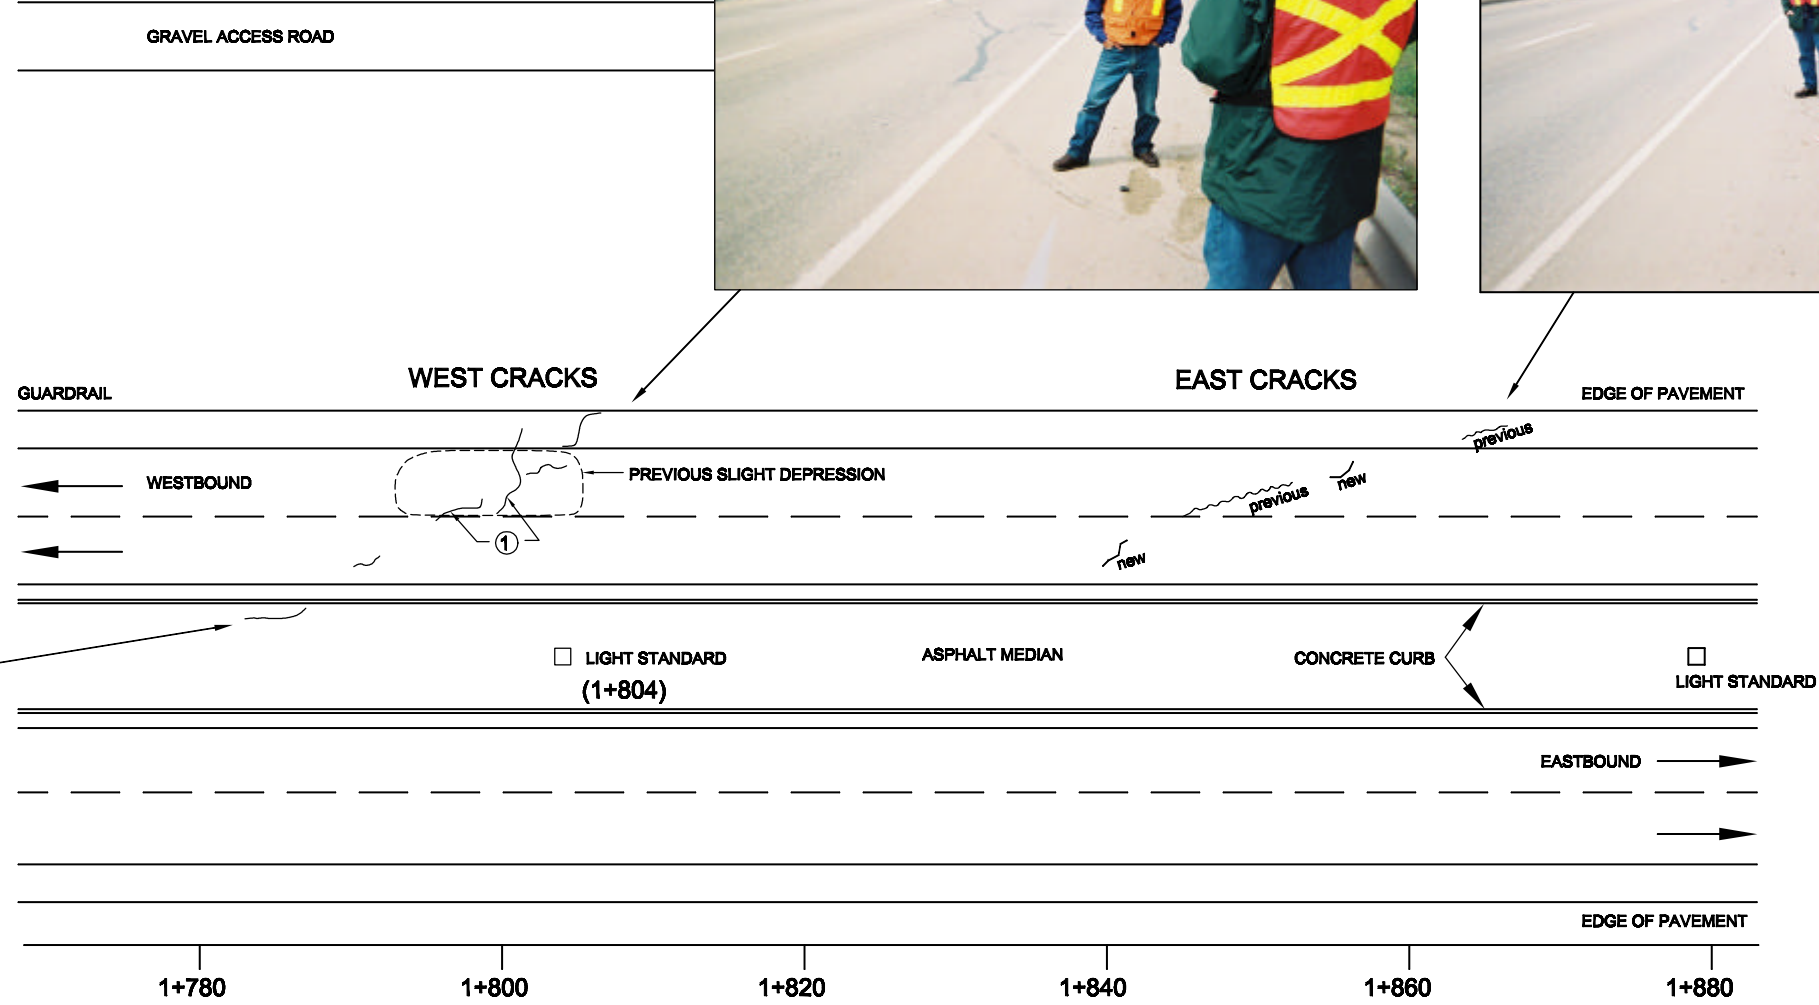

SI01-2A (LOCATION APPROX.)

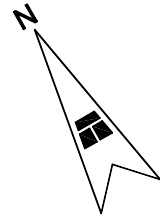

**LEGEND**

- ① 3-5mm DIFFERENTIAL DOWN TO THE NORTH
- ⊕ SLOPE INCLINOMETER

LOCATIONS OF FEATURES ARE APPROXIMATE  
WIDTH OF ROADWAY EXAGGERATED  
SCALE 1:500 ALONG ROADWAY ALIGNMENT

ENGINEER	DJL
DRAWN	ZD
DATE	NOV 2001
APPROVED	
SCALE	AS SHOWN


ALBERTA TRANSPORTATION

**CRACK PATTERN IN PAVEMENT  
STATIONS 1+780 TO 1+880**

NORTH CENTRAL LANDSLIDE ASSESSMENT

NC1  
WHITECOURT EAST HILL

THURBER PROJECT #15-76-11A

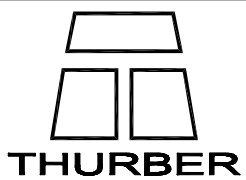

**THURBER**  
DRAWING No. **FIGURE NC1-2**