


# KEY PLAN

### NOTE:

SITE TOPOGRAPHY AND LAYOUT BASED ON FALL 2007 REPORT, AND DOES NOT REFLECT MAY 2008 SOIL NAILING AND GCS WALL CONSTRUCTION.

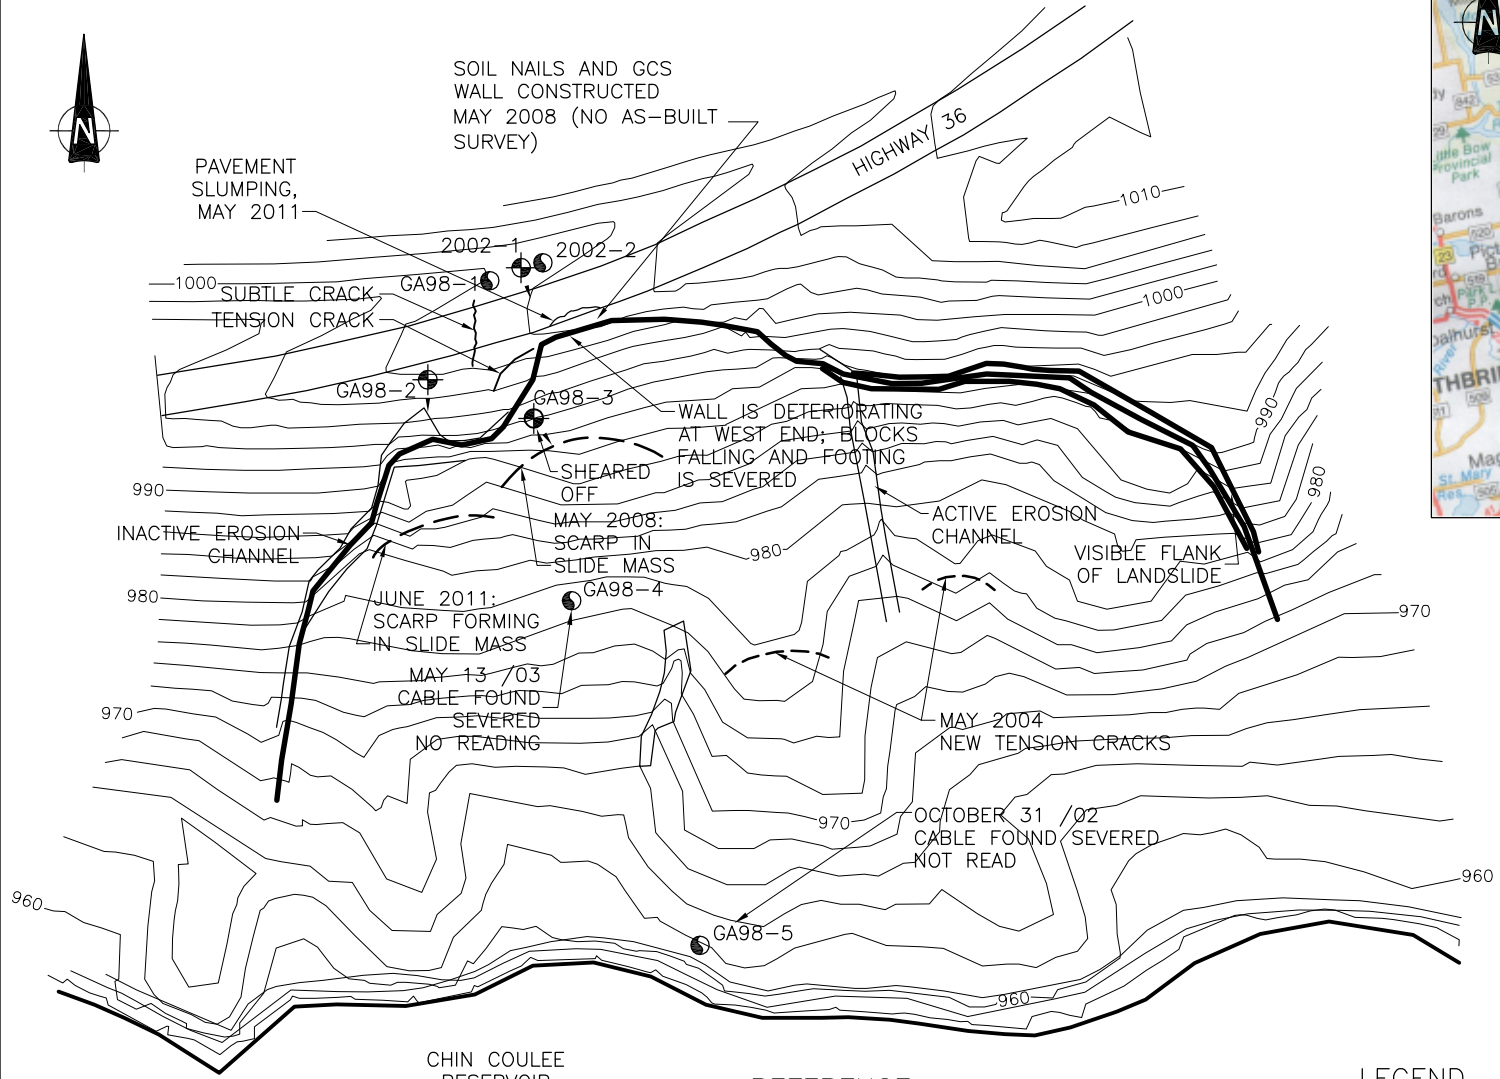


### REFERENCE

DIGITAL CONTOURS PROVIDED BY REID CROWTHER & PARTNERS LTD. FILE:AP-01.DWG (1998).  
ELEVATIONS ARE RELATIVE TO ARBITRARY SITE DATUM.

### LEGEND

- GA98-2 SLOPE INCLINOMETER WITH A-GROOVE ORIENTATION RELATIVE TO MAGNETIC NORTH.
- GA98-4 PNEUMATIC / STANDPIPE PIEZOMETER

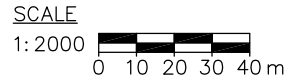

		PROJECT: <b>SOUTHERN REGION GEOHAZARD ASSESSMENT AND INSTRUMENTATION MONITORING</b>			
		TITLE: <b>INSTRUMENTATION SITE PLAN HWY 36:02 CHIN COULEE, NEAR TABER</b>			
CLIENT:			DATE: SEPTEMBER 2011	JOB No.: CG25352.200	CAD FILE: 25352N10.dwg
				FIGURE No.: FIGURE S5-1	REV. A