



Q:\Edmonton\Drafting\PROJECTS\12103001-03\003Acad\12103001-03-003_FIG NC-23.dwg [FIGURE NC-23] July 28, 2014 - 2:53:05 pm (BY: KIROS, TIGISTI)

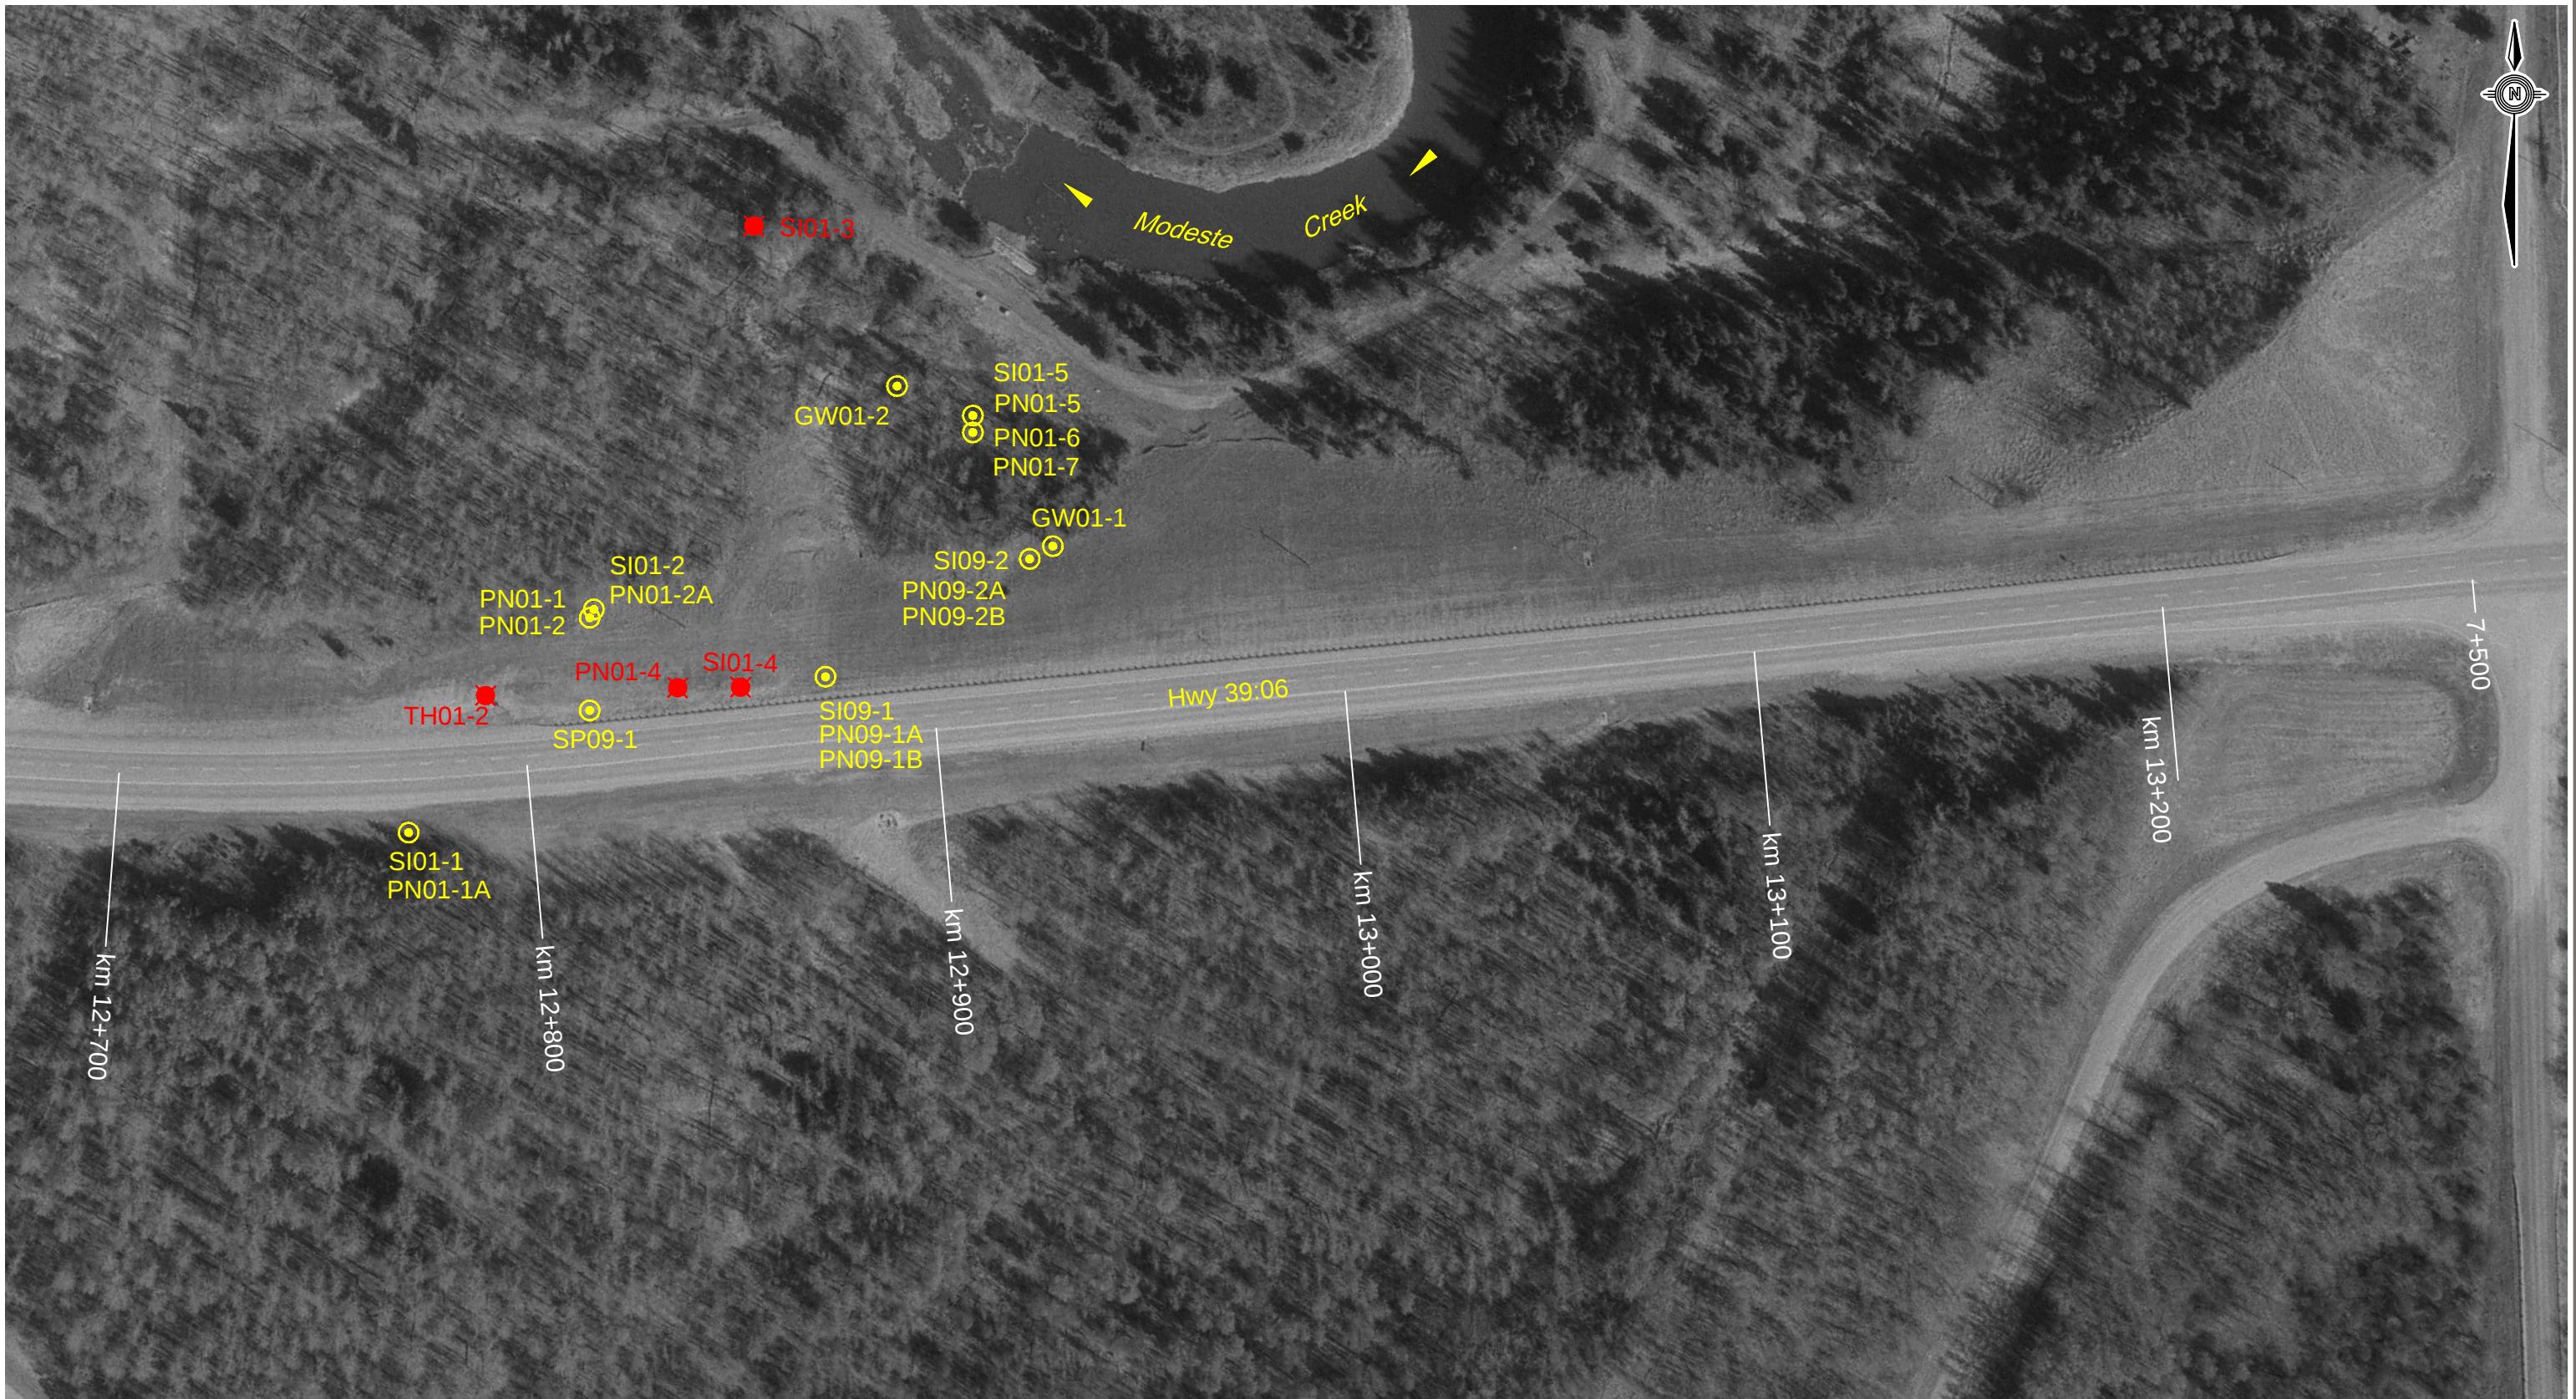

- LEGEND:
- INSTRUMENT LOCATION
 - INSTRUMENT LOCATION - DESTROYED

- SI - SLOPE INCLINOMETER
- PN - PNEUMATIC PIEZOMETER
- SP - STANDPIPE PIEZOMETER
- GW - STAND PIPE

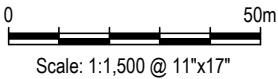

CLIENT



North Central (Stony Plain)
Geohazard Risk Management Plan
NC-23 Greenwood Lake Road, AB

SITE PLAN

PROJECT NO. E12103001-03.003	DWN TK	CKD MW	REV 0
OFFICE EDM	DATE July 2014		

Figure NC-23