




KEY PLAN  
N.T.S.

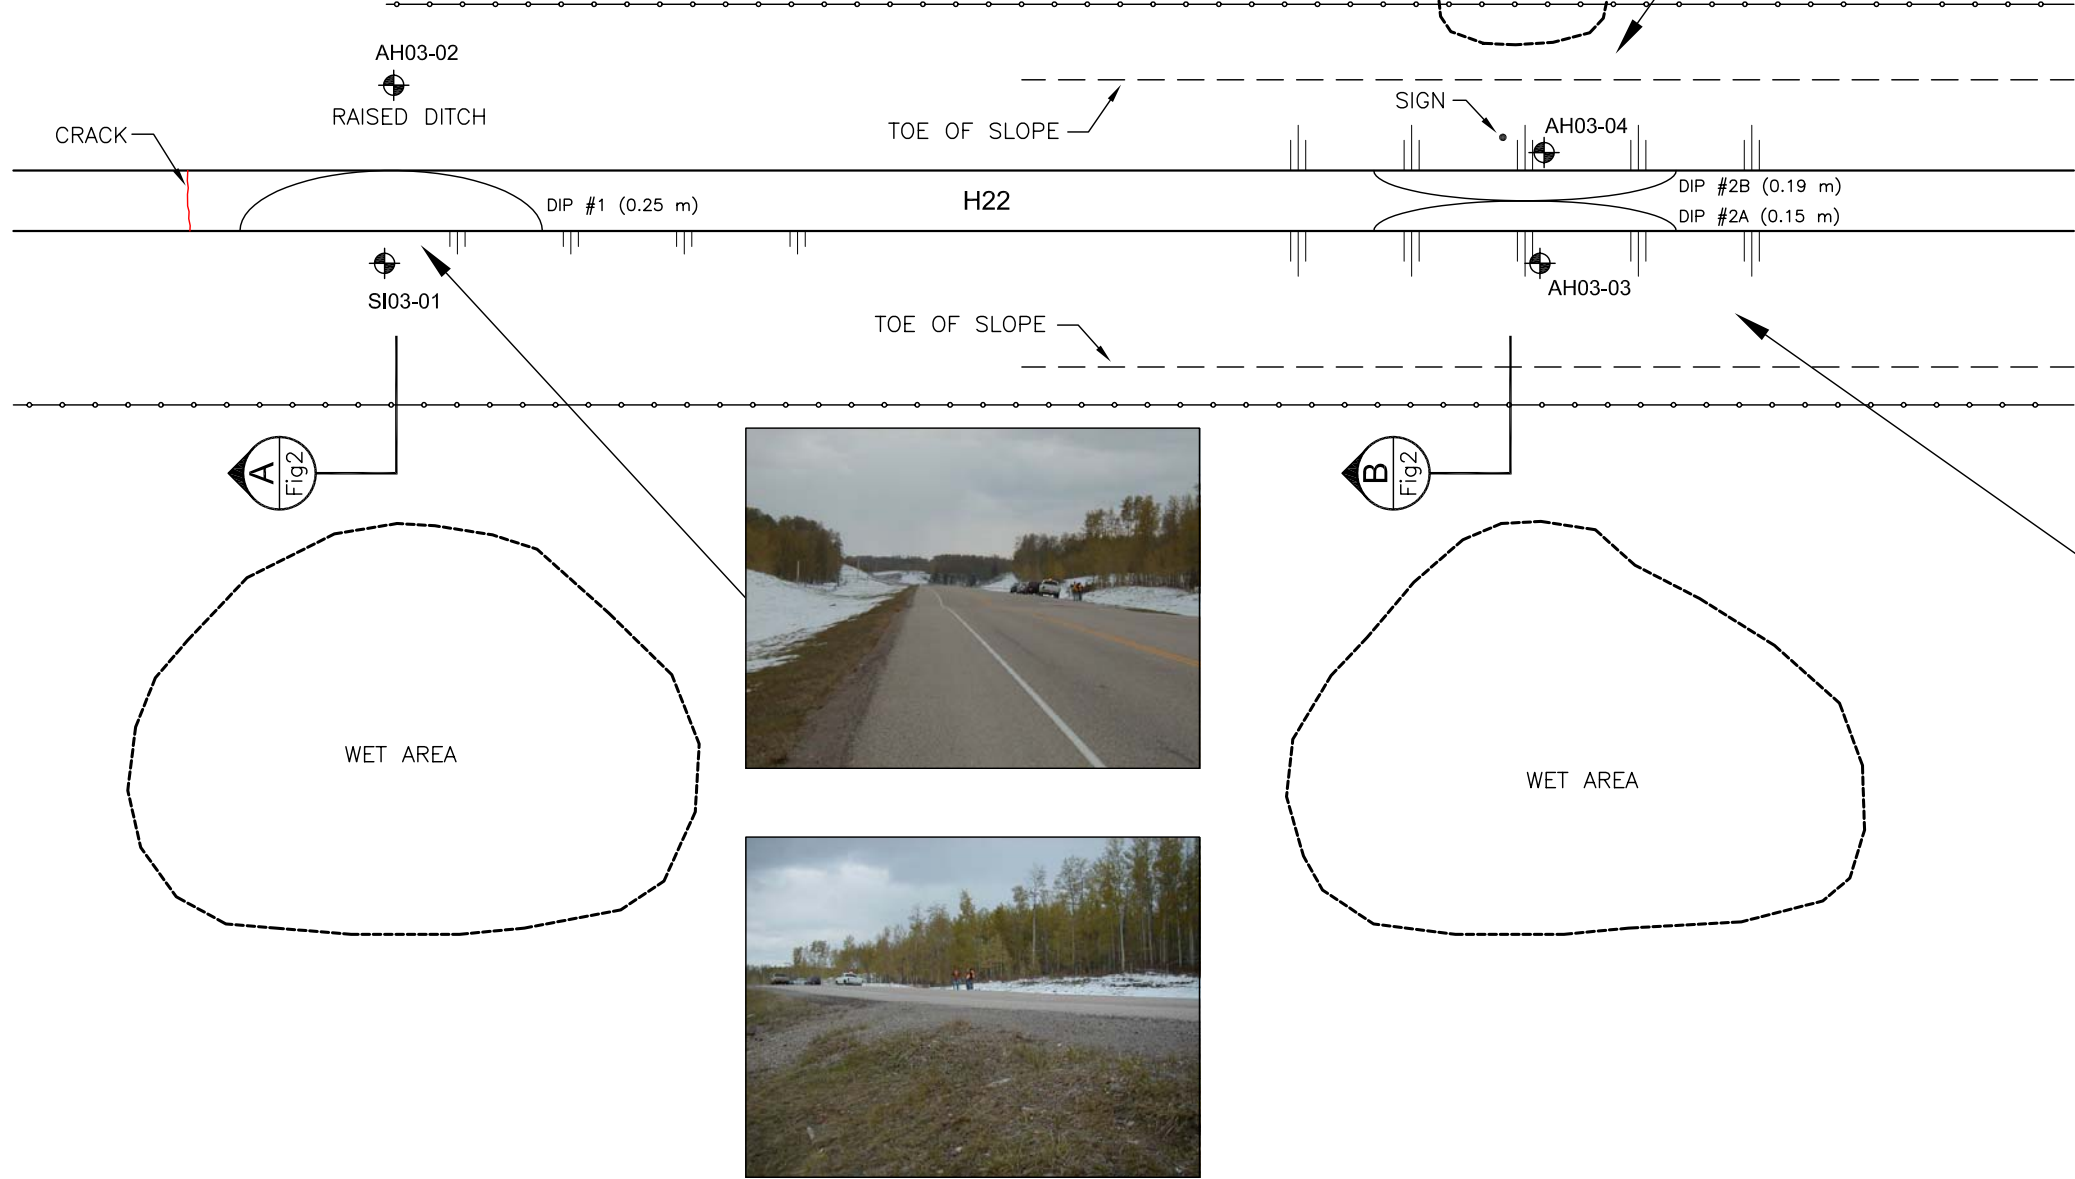



NOTE  
1. PHOTOS TAKEN MAY 12, 2004



TO BE READ WITH KLOHN CRIPPEN REPORT DATED JUNE 2004

AS A MUTUAL PROTECTION TO OUR CLIENT, THE PUBLIC AND OURSELVES, ALL REPORTS AND DRAWINGS ARE SUBMITTED FOR THE CONFIDENTIAL INFORMATION OF OUR CLIENT FOR A SPECIFIC PROJECT AND AUTHORIZATION FOR USE AND/OR PUBLICATION OF DATA STATEMENTS, CONCLUSIONS OR ABSTRACTS FROM OR REGARDING OUR REPORTS AND DRAWINGS IS RESERVED PENDING OUR WRITTEN APPROVAL.	CLIENT  	PROJECT CENTRAL REGION GEOHAZARD RISK ASSESSMENT
		TITLE SITE C22: H22 SETTLEMENT LOCATION PLAN
	PROJECT No. A3038A01	FIG. No. Figure 1

1:1 000 0 10 20 m

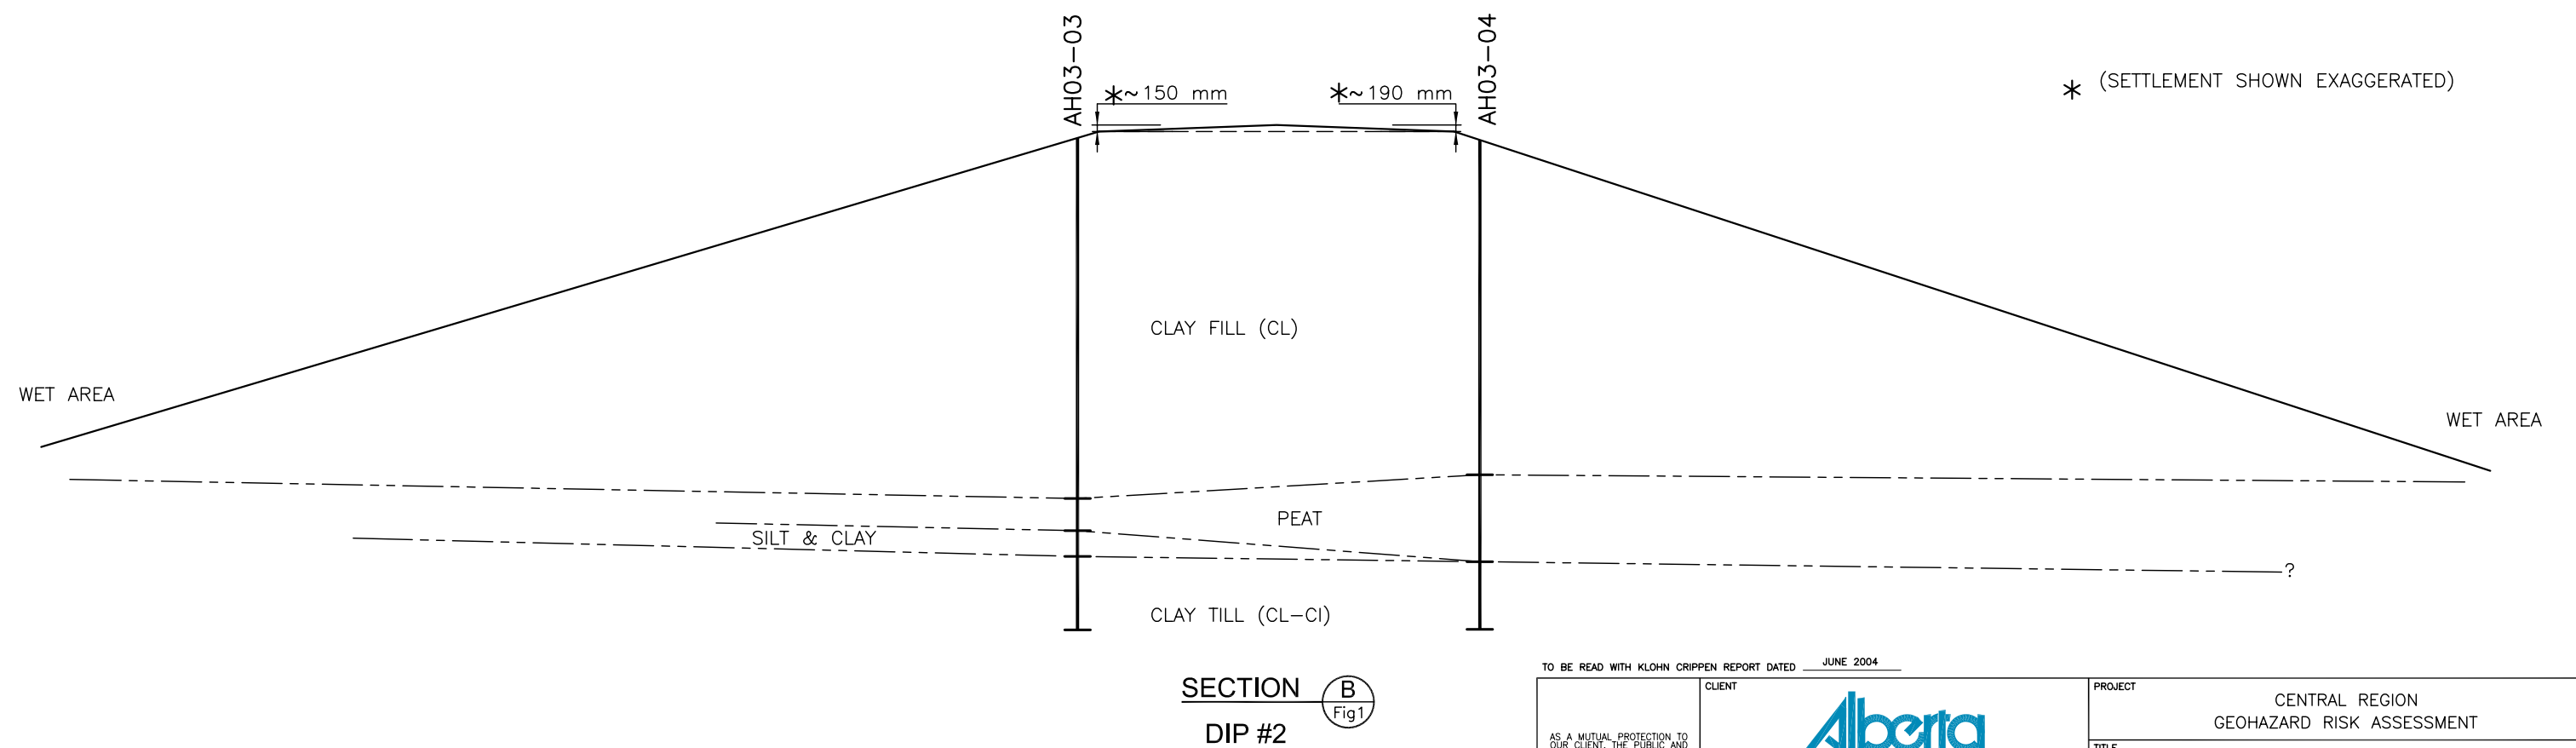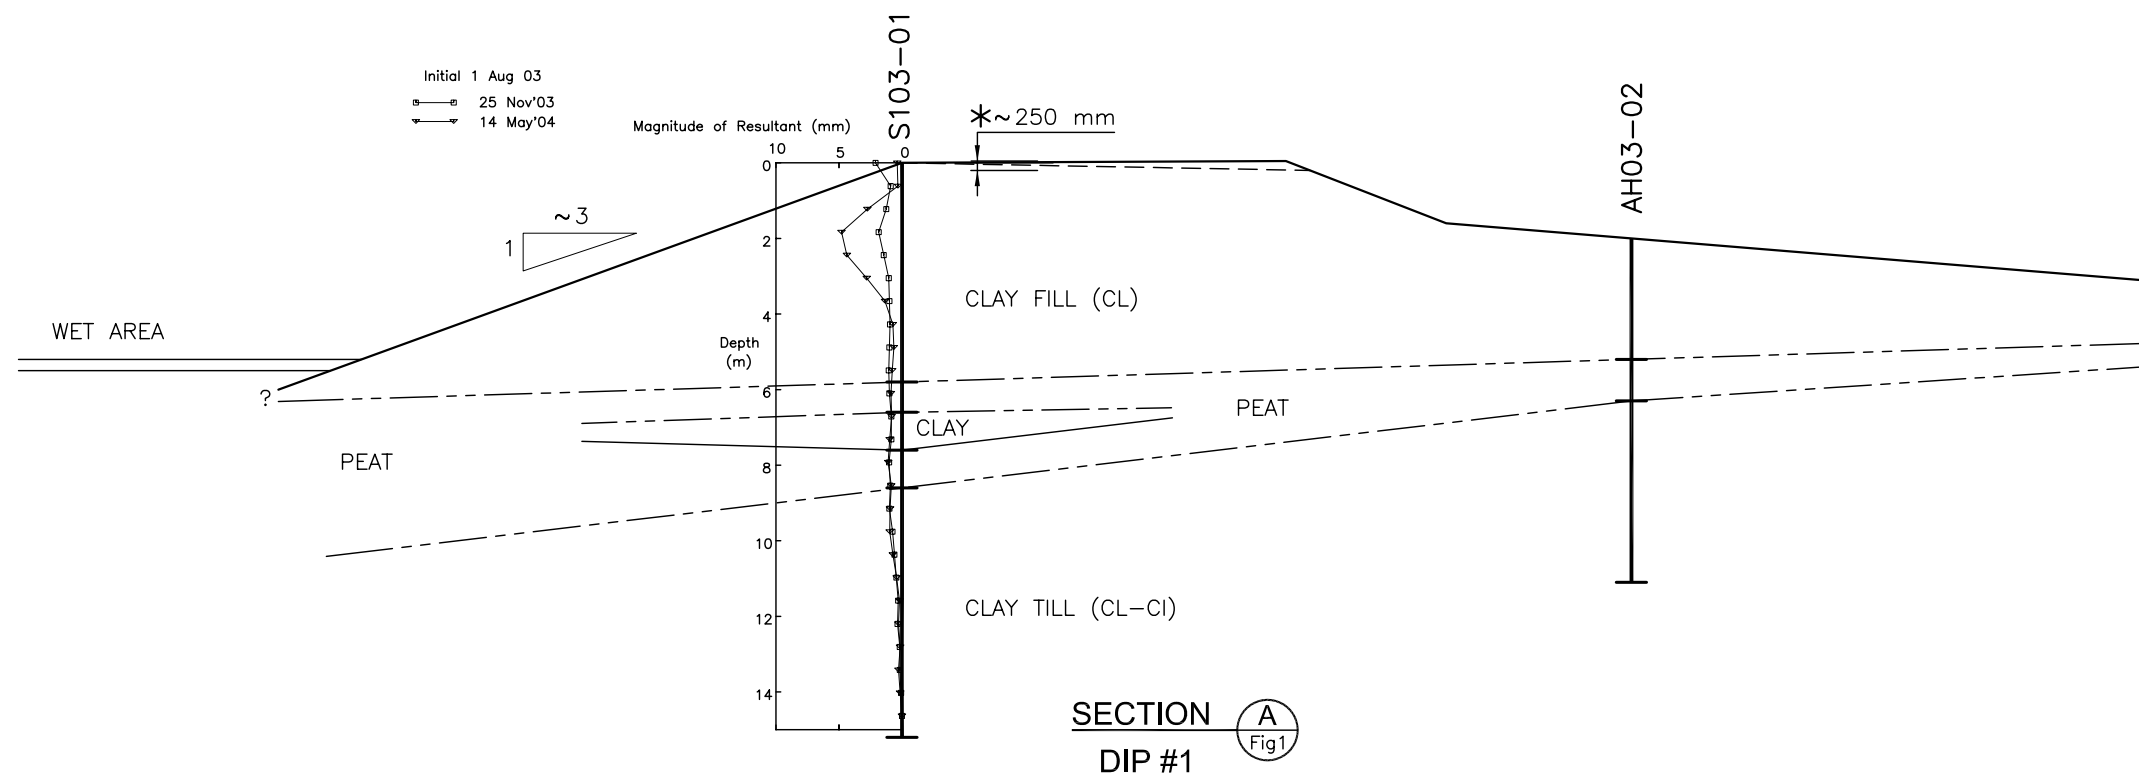

\* (SETTLEMENT SHOWN EXAGGERATED)

TO BE READ WITH KLOHN CRIPPEN REPORT DATED JUNE 2004

AS A MUTUAL PROTECTION TO OUR CLIENT, THE PUBLIC AND OURSELVES, ALL REPORTS AND DRAWINGS ARE SUBMITTED FOR THE CONFIDENTIAL INFORMATION OF OUR CLIENT FOR A SPECIFIC PROJECT AND AUTHORIZATION FOR USE AND/OR PUBLICATION OF DATA STATEMENTS, CONCLUSIONS OR ABSTRACTS FROM OR REGARDING OUR REPORTS AND DRAWINGS IS RESERVED PENDING OUR WRITTEN APPROVAL.

	CLIENT
--	--------



**KLOHN CRIPPEN**

	PROJECT
--	---------

CENTRAL REGION  
GEOHAZARD RISK ASSESSMENT

TITLE
-------

SITE C22: H22 SETTLEMENT  
SECTIONS

PROJECT No.	
-------------	--

A3038A01

FIG. No.
----------

Figure 2