




SI01-2A (LOCATION APPROX.)
⊕

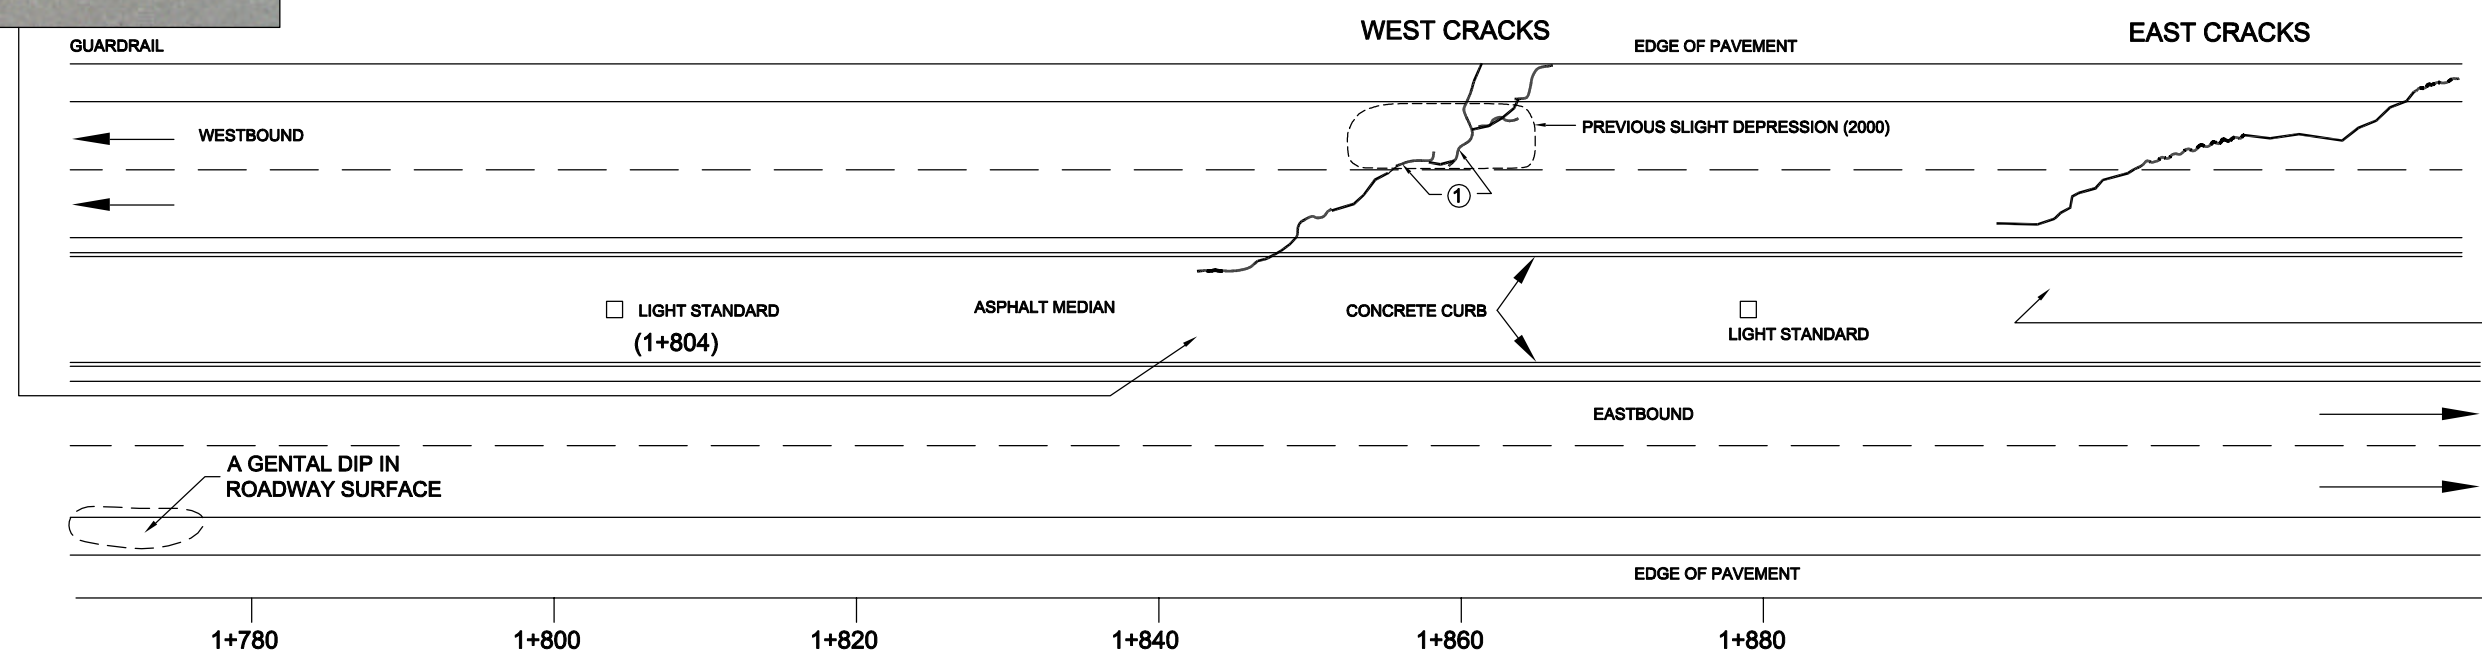

GRAVEL ACCESS ROAD



LEGEND

① 3-8mm DIFFERENTIAL DOWN TO THE NORTH (2003)

⊕ SLOPE INCLINOMETER

LOCATIONS OF FEATURES ARE APPROXIMATE
WIDTH OF ROADWAY EXAGGERATED
SCALE 1:500 ALONG ROADWAY ALIGNMENT

**CRACK PATTERN IN PAVEMENT
STATIONS 1+780 TO 1+880**

NC1 HWY 43:16

WHITECOURT EAST HILL, AB

| DWG. NO. | SHEET | DISTRICT | CONTRACT NO. |
|---------------|--------|----------|--------------|
| FIGURE NC 1-2 | 1 OF 1 | | |



SCALE

1:1250



THURBER ENGINEERING LTD.