


KEY MAP
N.T.S

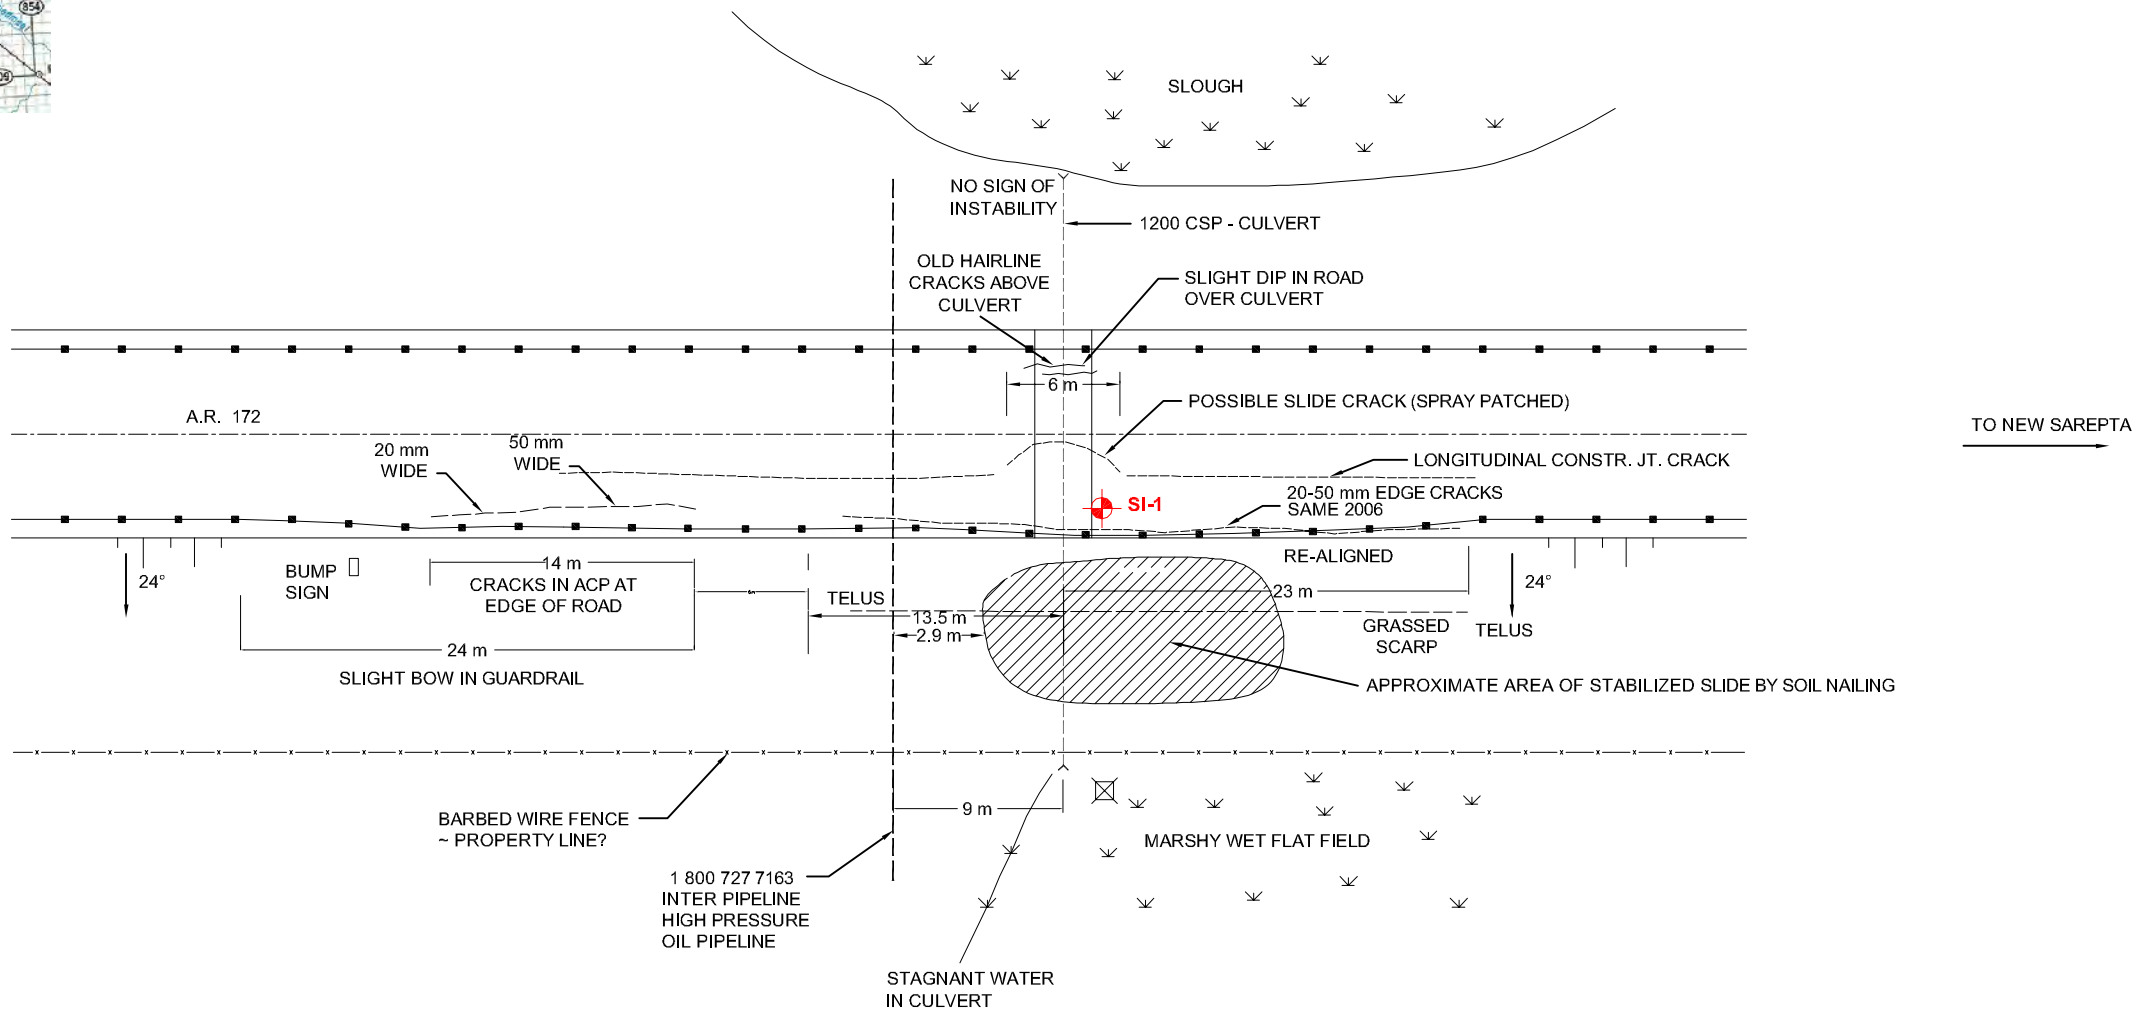


BASE DRAWING PROVIDED BY THURBER ENGINEERING LTD.

LEGEND

SLOPE INDICATOR

NOTE

1. FEATURE LOCATIONS ARE APPROXIMATE.

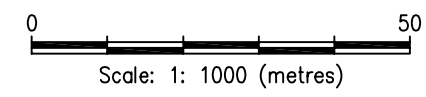

CLIENT Government of Alberta Transportation	North Central (Stony Plain) Geohazard Risk Management Program NC-47 New Sarepta, Alberta			
	Site Plan			
EBA Engineering Consultants Ltd.	PROJECT NO. E12101085.002	DWN TK	CKD CG	REV 0
	OFFICE EDM	DATE July 2009		Figure NC-47