

FIGURE PH11-1
HWY 743:02 WHITEMUD RIVER, STA 42+600
SITE SKETCH PLAN
 NOT TO SCALE
 DATE : JUNE 21, 2004
 THURBER PROJECT #15-16-190



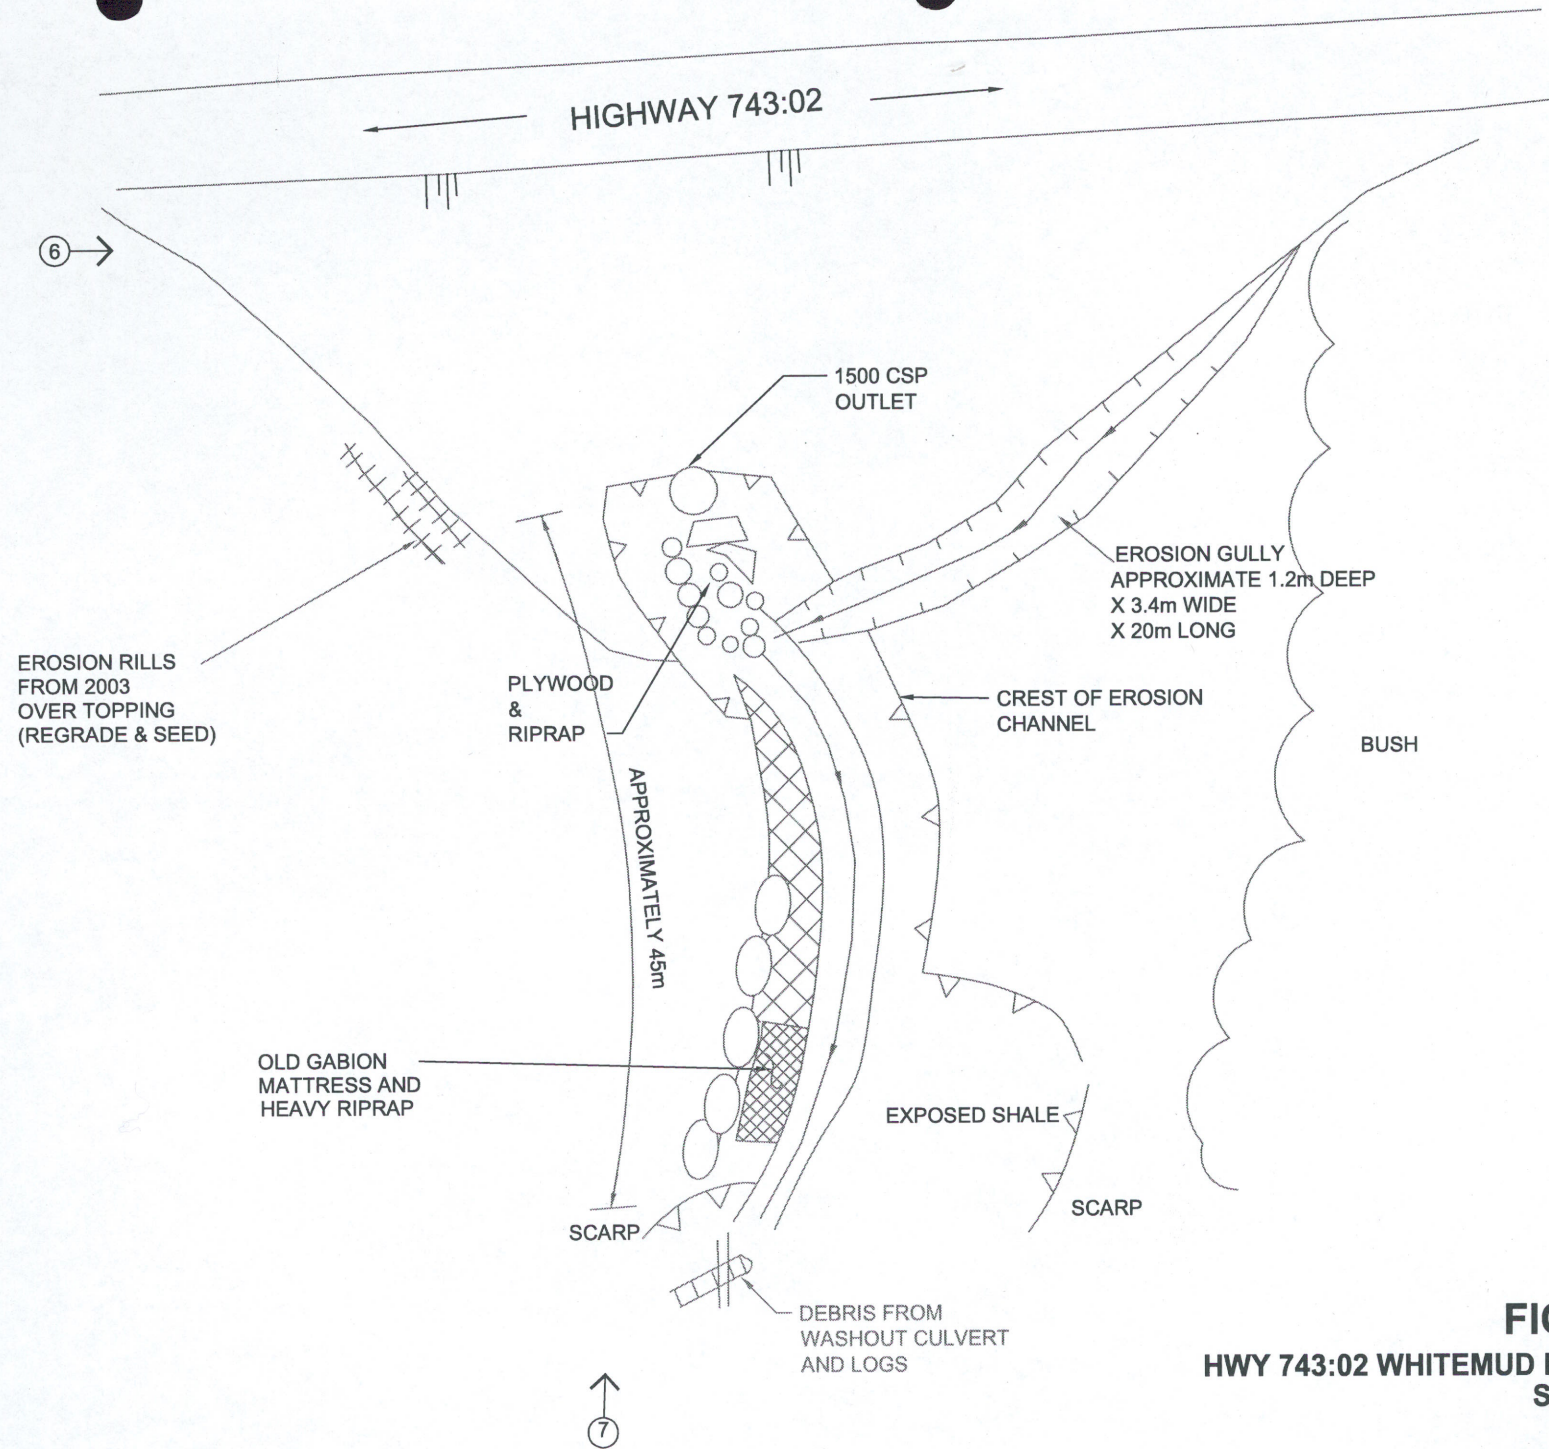


FIGURE PH11-2

**HWY 743:02 WHITEMUD RIVER, STA 45+350
SITE SKETCH PLAN**

NOT TO SCALE
DATE : JUNE 21, 2004
THURBER PROJECT #15-16-190



