


KEY PLAN

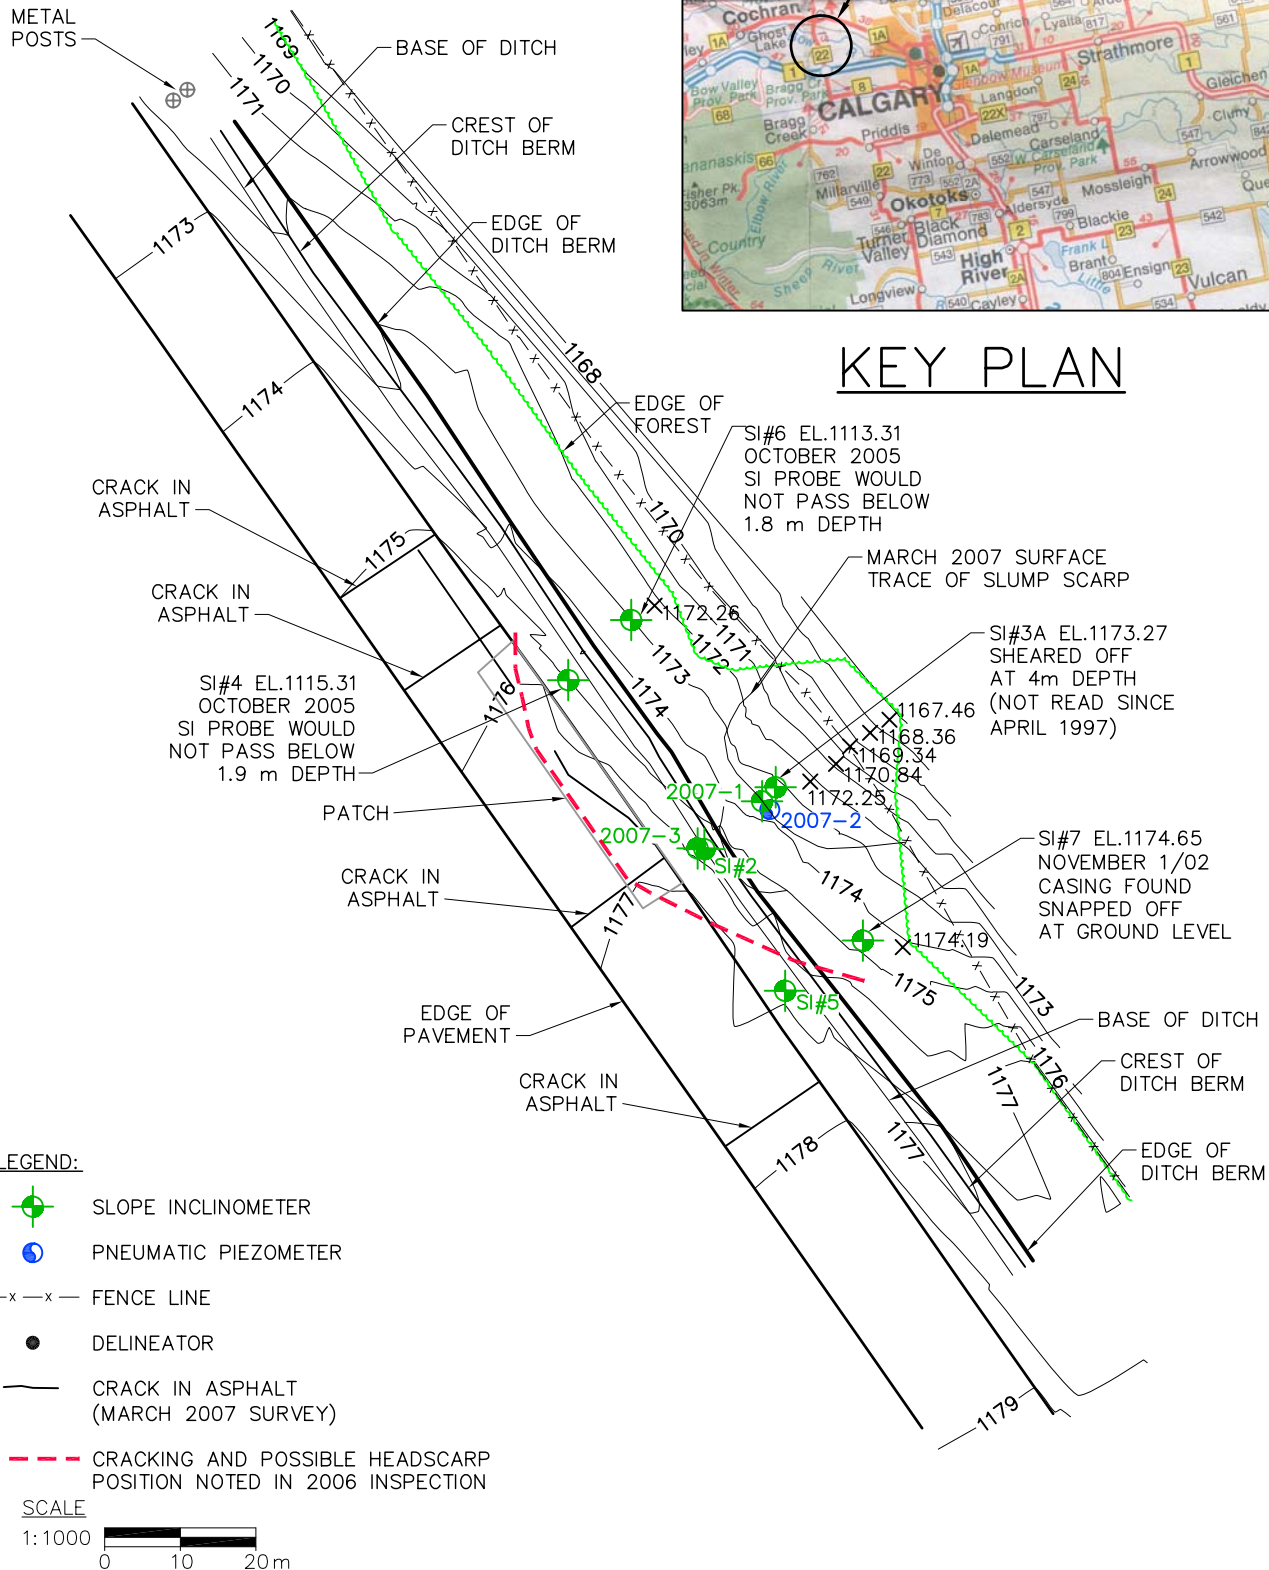

	PROJECT: SOUTHERN REGION GEOHAZARD ASSESSMENT AND INSTRUMENTATION MONITORING				
	TITLE: HWY 22:00 COCHRANE SLIDE AREA SITE PLAN				
CLIENT: 	DATE: AUGUST 2007	JOB No.: CG25263	CAD FILE: 25263N08.dwg	FIGURE No.: FIGURE S3-1	REV.: A