


# KEY PLAN

(Section on Figure S3-2)

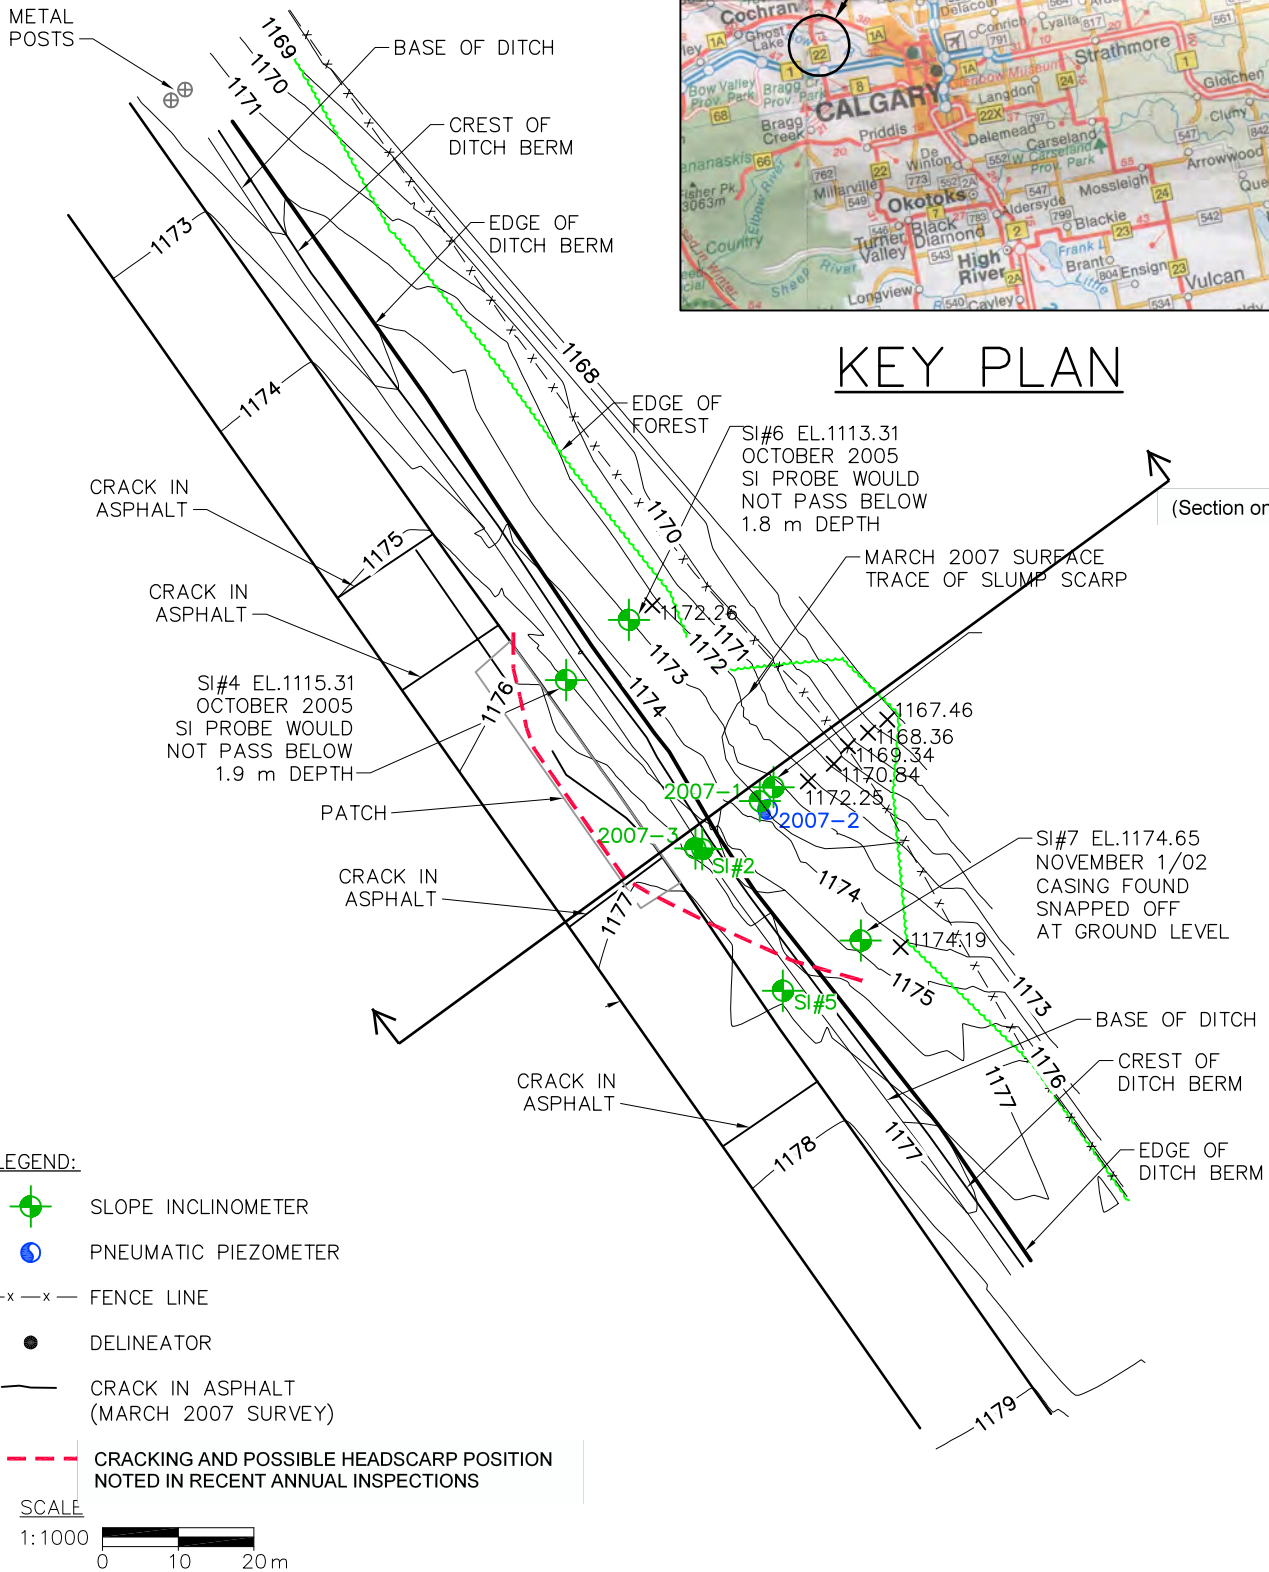


PROJECT: **SOUTHERN REGION GEOHAZARD ASSESSMENT AND INSTRUMENTATION MONITORING**

TITLE: **S3 - HIGHWAY 22:00 COCHRANE SLIDE AREA SITE PLAN**

DATE: AUGUST 2008	JOB No.: CG25277.B	CAD FILE:	FIGURE No.: FIGURE S3-1	REV. A
-------------------	--------------------	-----------	-------------------------	--------

**amec** Earth & Environmental

CLIENT: **Alberta** Transportation

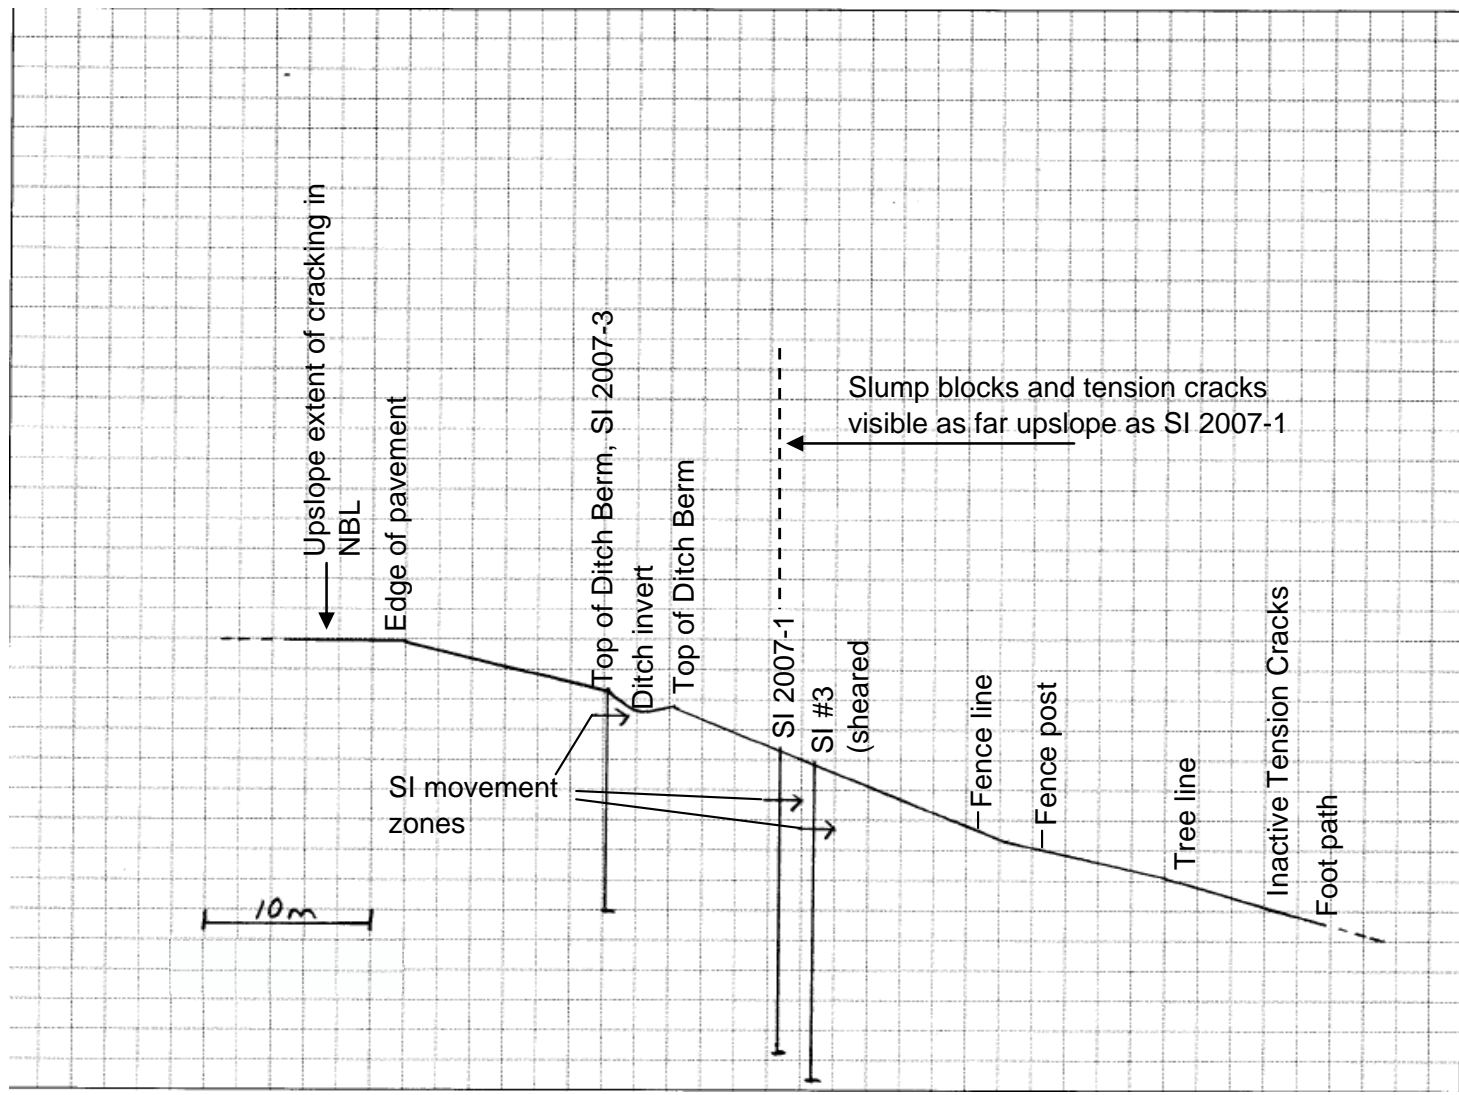

Client	Alberta Transportation		Figure S3-2	
Project	Southern Region Geohazard Assessment		Date:	Revision
	S3 - COCHRANE, HIGHWAY 22:16 CROSS-SECTION		Aug-08	
			Job No.	CG25277.B
			File No.:	

