


KEY PLAN
1:1500000

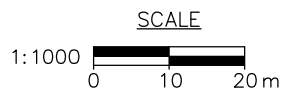


NOTES:

1. SLOPE CREST POSITION FROM JULY 2003 SURVEY.
2. ELEVATIONS RELATIVE TO LOCAL BENCHMARK.


amec Earth & Environmental

CLIENT: ALBERTA TRANSPORTATION

PROJECT: SOUTHERN REGION GEOHAZARD ASSESSMENT				
TITLE: S4 - WILLOW CREEK SITE PLAN				
DATE: JUNE 2004	JOB No.: CG25190	CAD FILE: 25190E08.dwg	FIGURE No.: S4-1	REV. A

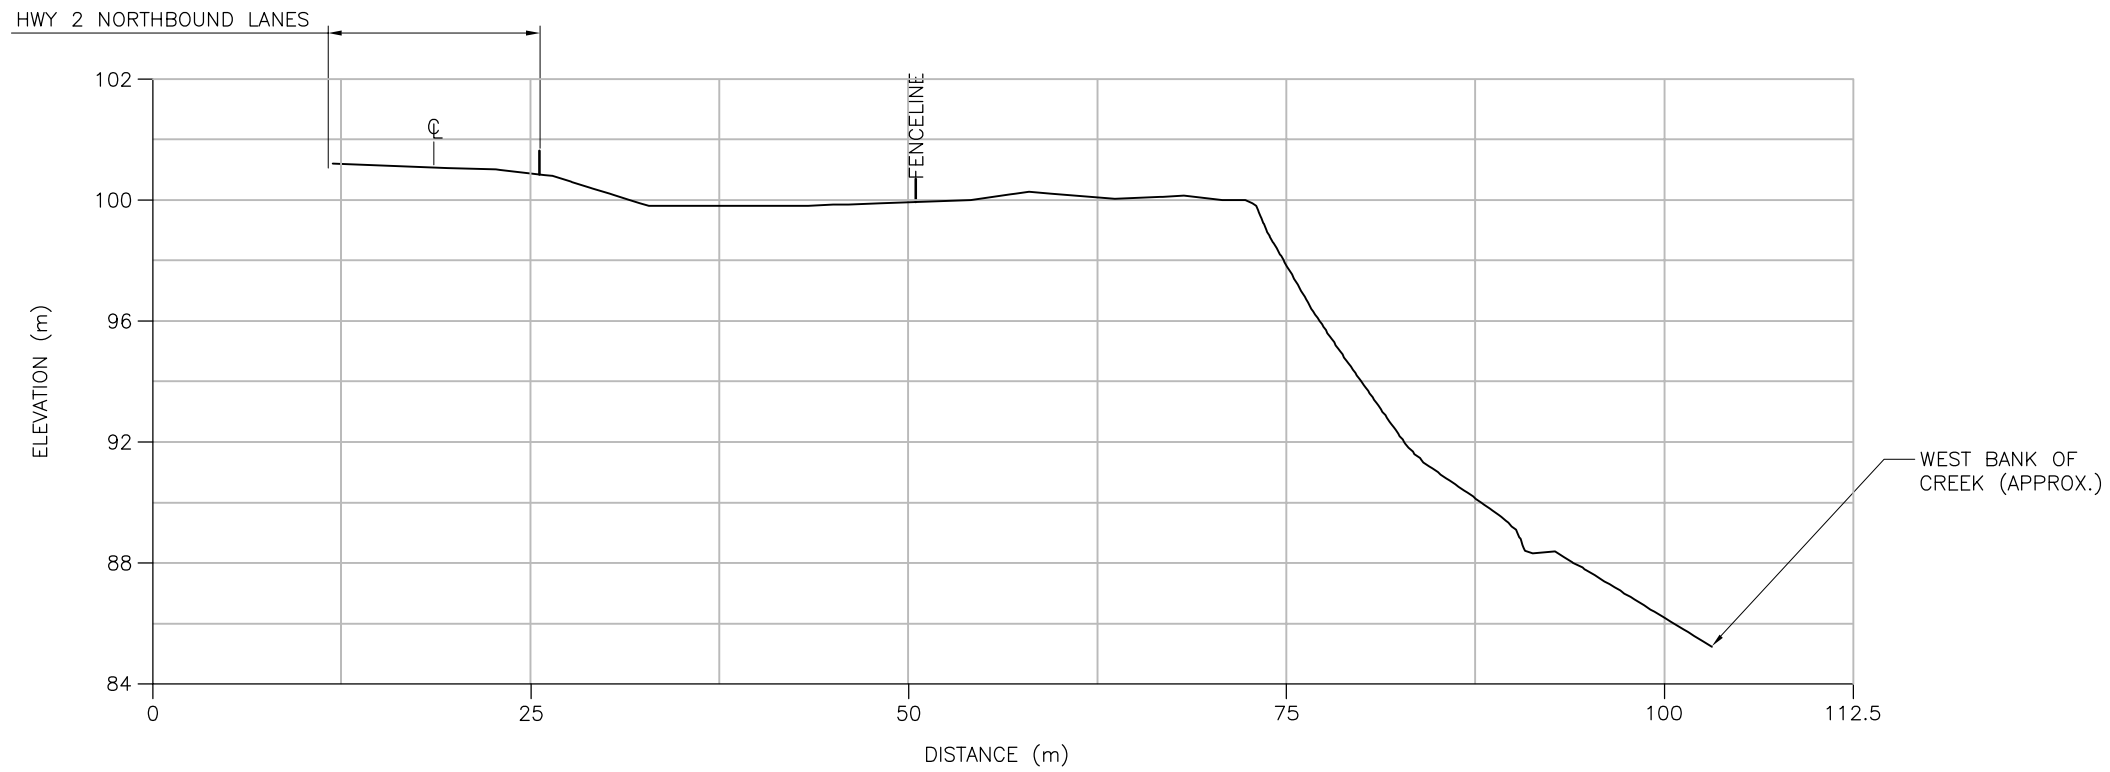

A SECTION
 S4-1 V = 1:250
 H = 1:500

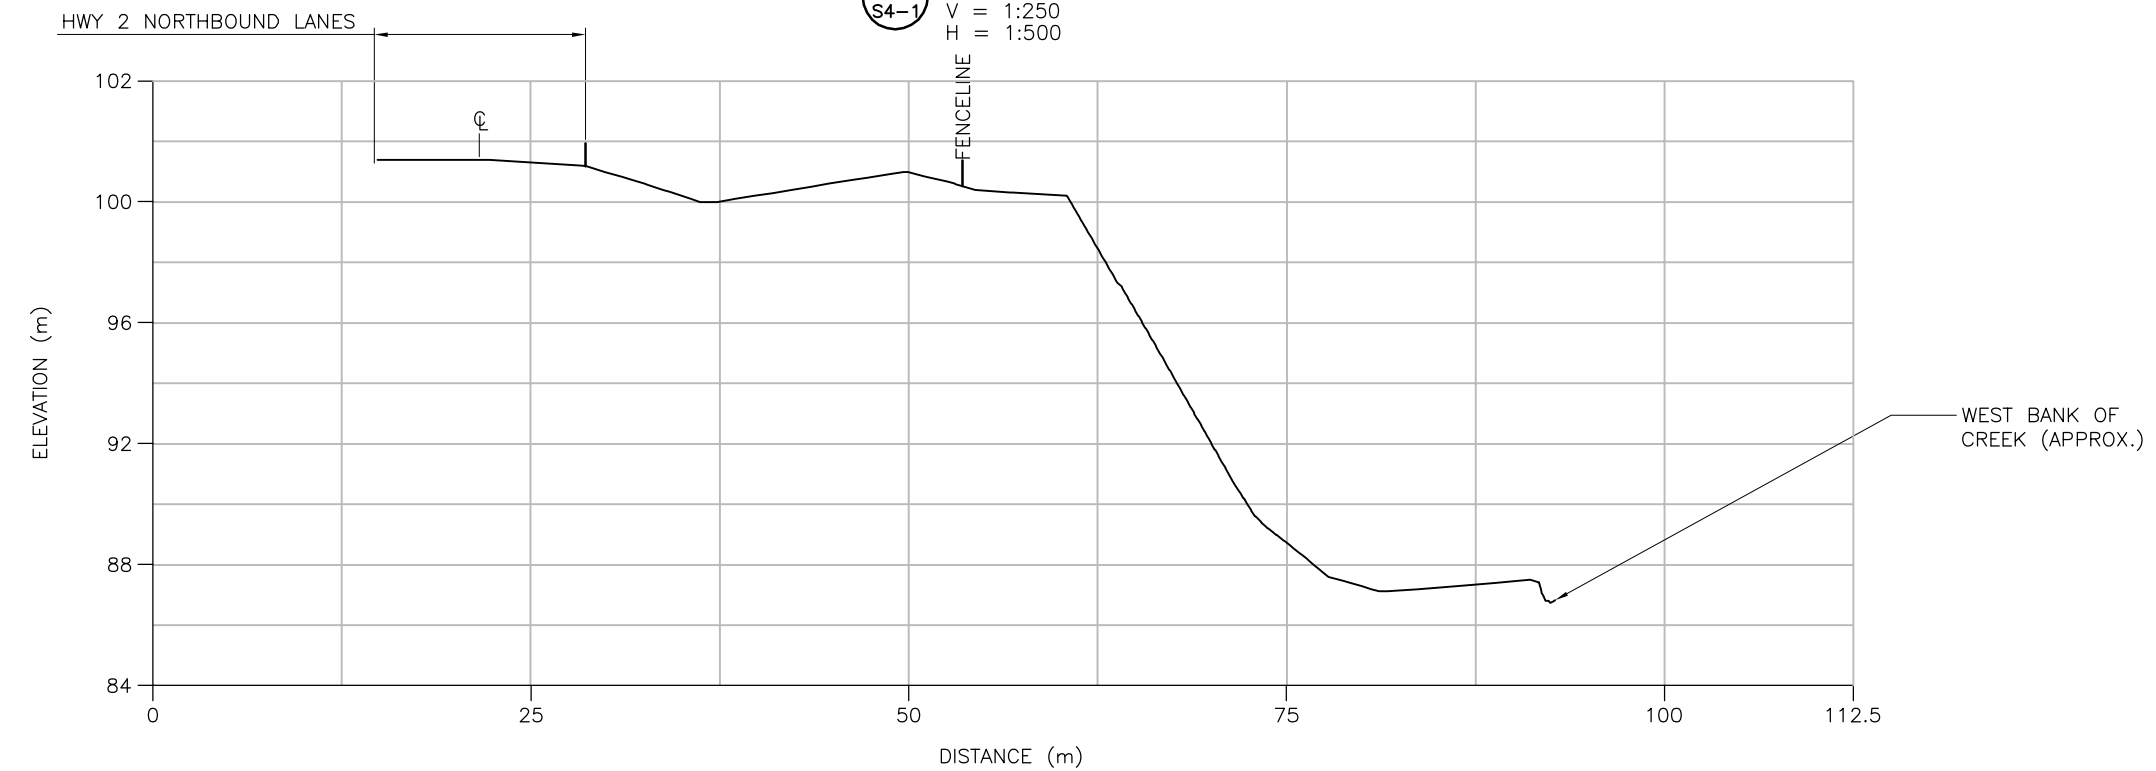


B SECTION
 S4-1 V = 1:250
 H = 1:500




	PROJECT: SOUTHERN REGION GEOHAZARD ASSESSMENT				
	TITLE: S4 - WILLOW CREEK CROSS-SECTIONS				
CLIENT: ALBERTA TRANSPORTATION	DATE: JUNE 2004	JOB No.: CG25190	CAD FILE: 25190E08.dwg	FIGURE No.: S4-2	REV. A


I:\CG\25190\25190E08.dwg - S4-2 - Jun. 29, 2004 10:46am - shelley.brown

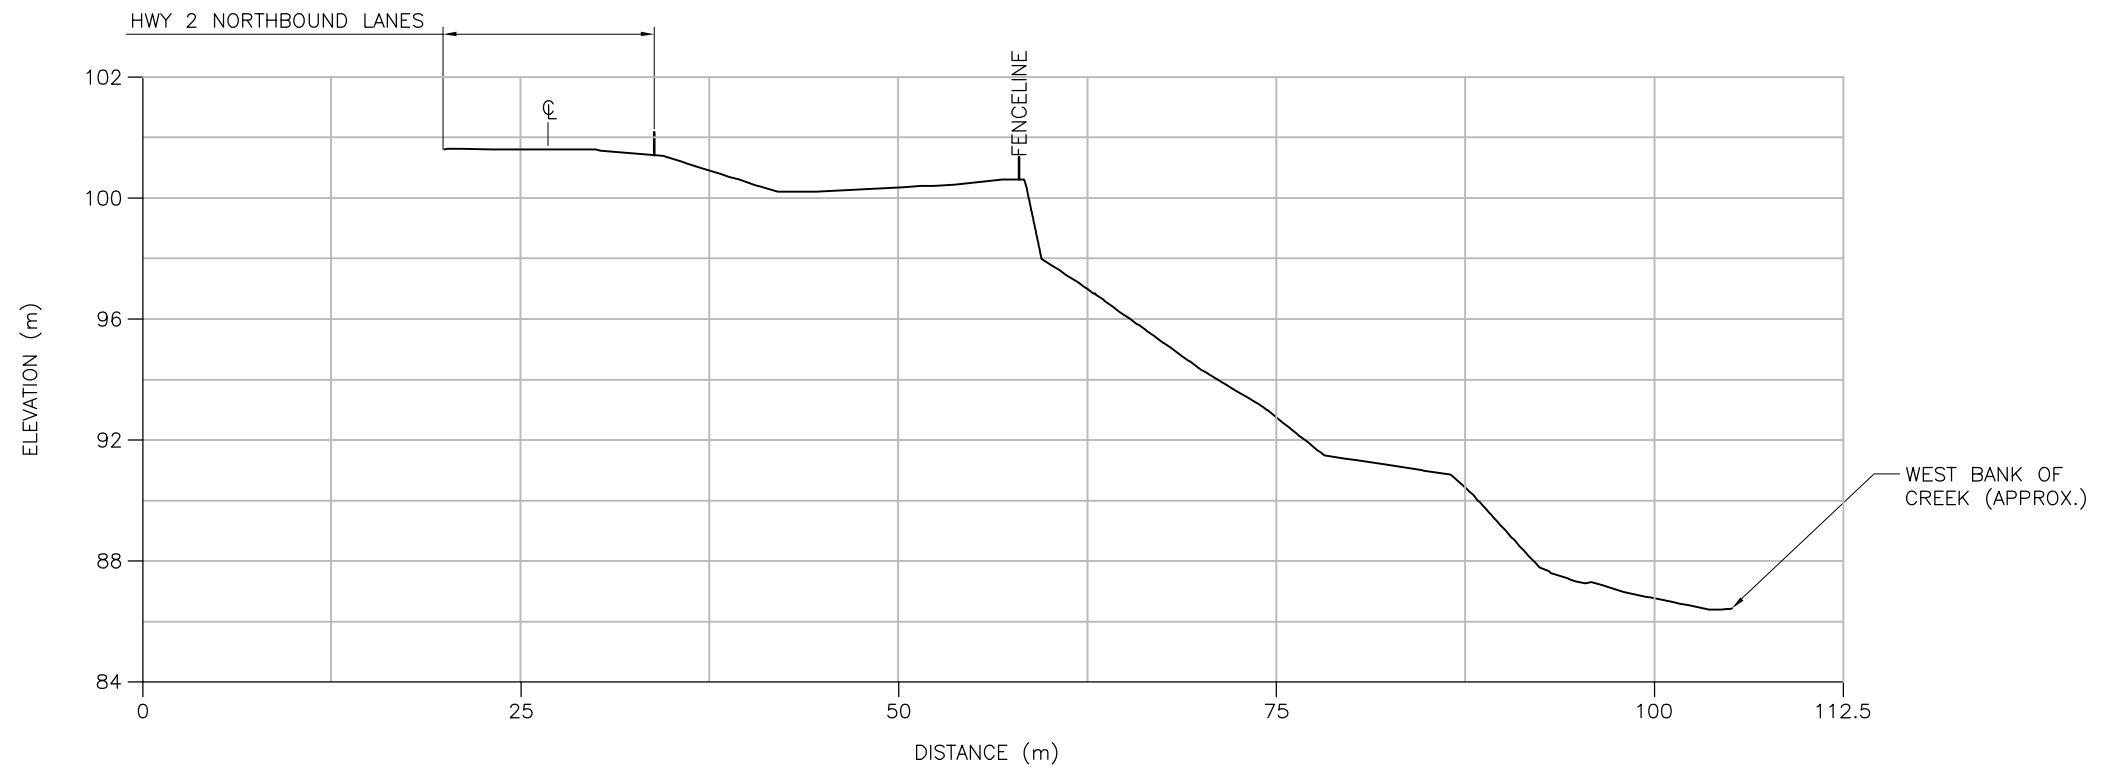

C SECTION
 S4-1 V = 1:250
 H = 1:500

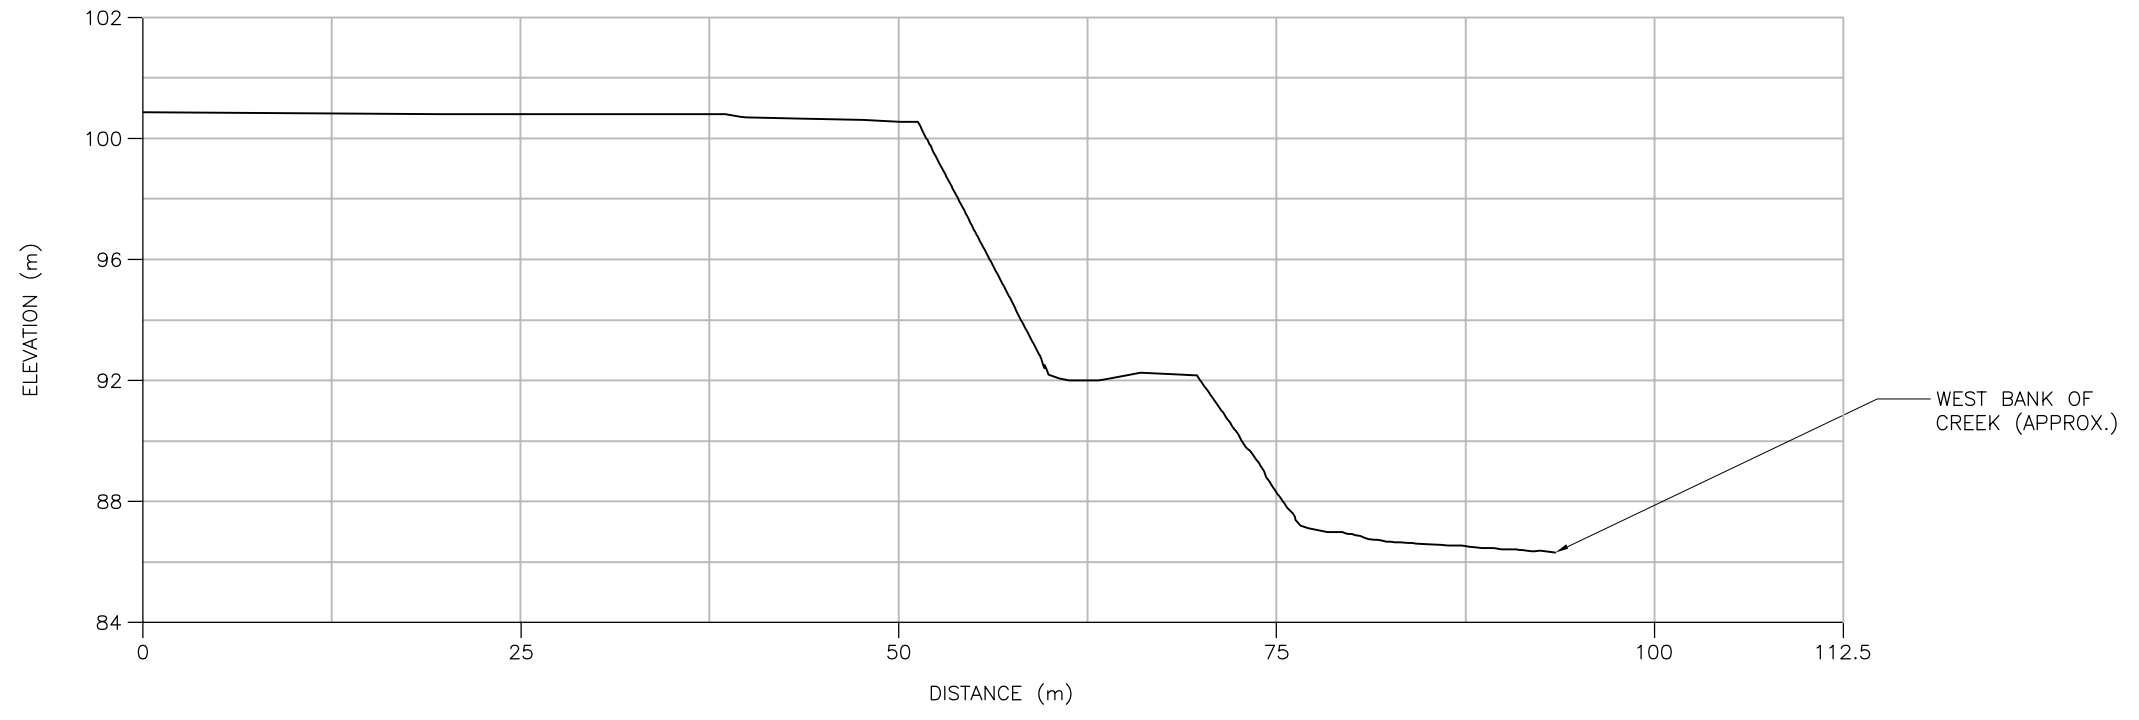

D SECTION
 S4-1 V = 1:250
 H = 1:500

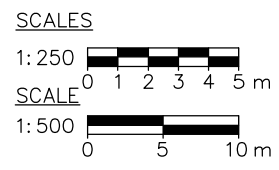

	PROJECT: SOUTHERN REGION GEOHAZARD ASSESSMENT				
	TITLE: S4 - WILLOW CREEK CROSS-SECTIONS				
CLIENT: ALBERTA TRANSPORTATION	DATE: JUNE 2004	JOB No.: CG25190	CAD FILE: 25190E08.dwg	FIGURE No.: S4-3	REV. A

I:\CG\25190\25190E08.dwg - S4-3 - Jun. 29, 2004 10:47am - shelley.brown