
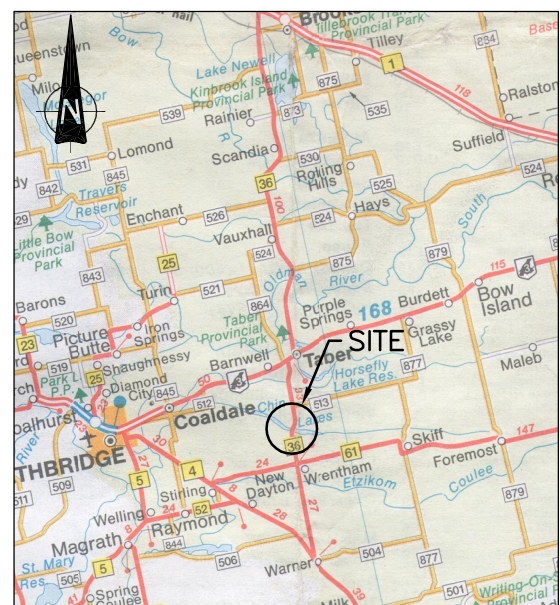


*PLOT 1:1=A (P)

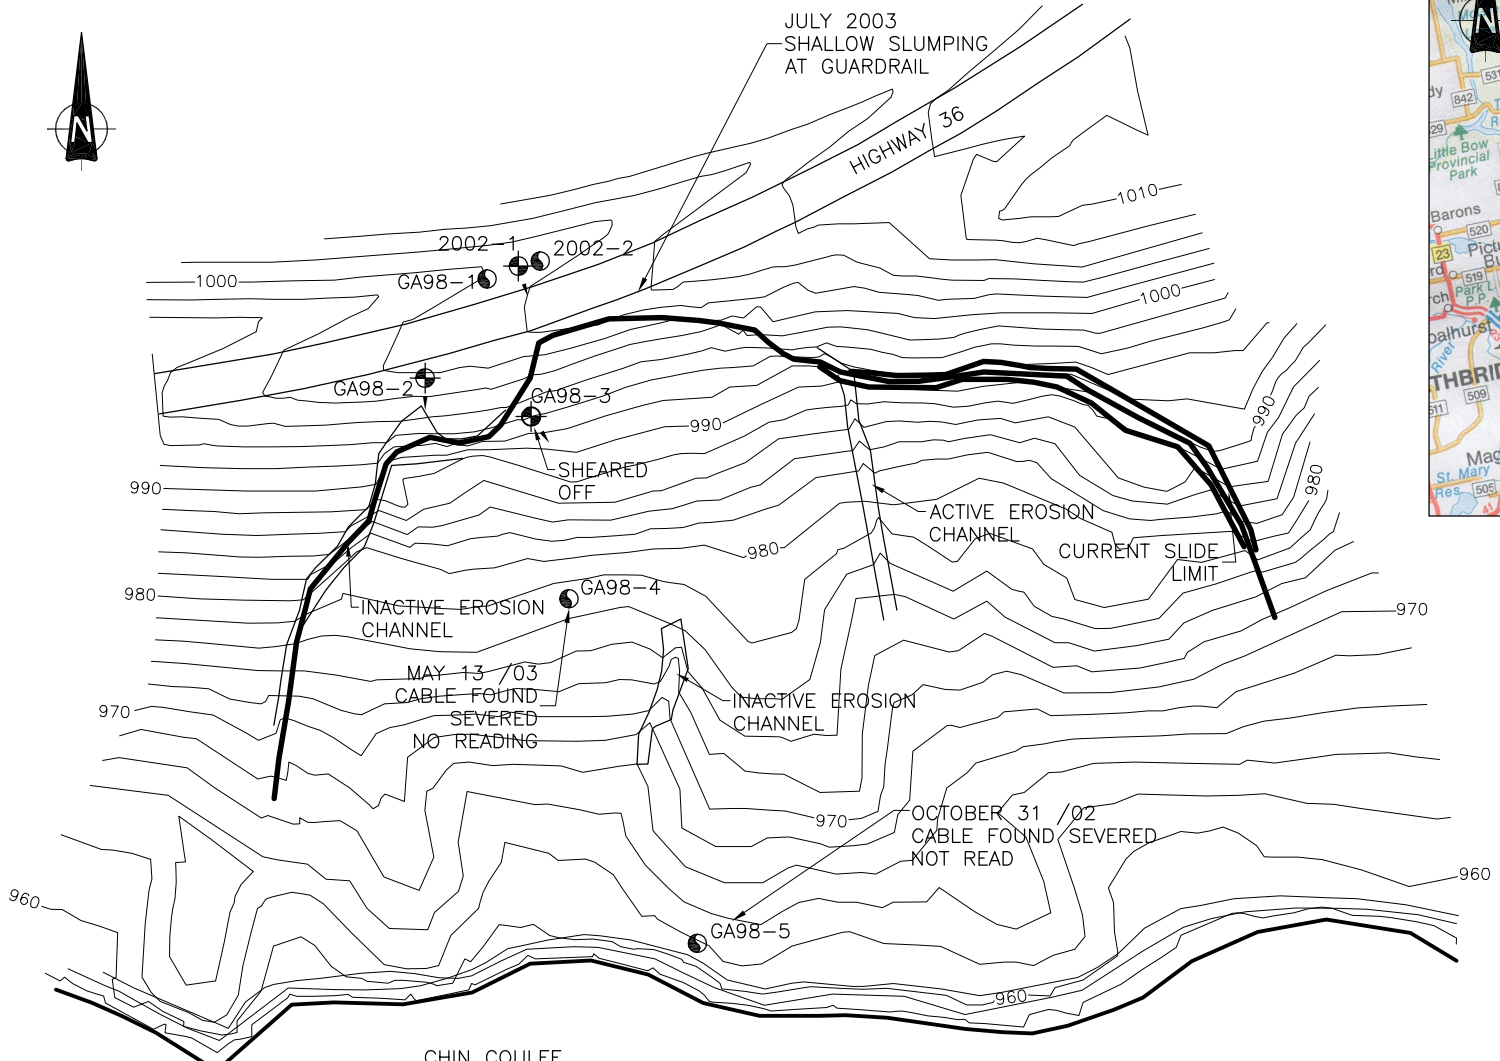

KEY PLAN


REFERENCE

DIGITAL CONTOURS PROVIDED BY REID CROWTHER & PARTNERS LTD. FILE:AP-01.DWG (1998).

ELEVATIONS ARE RELATIVE TO ARBITRARY SITE DATUM.

LEGEND

- GA98-2 SLOPE INCLINOMETER WITH A-GROOVE ORIENTATION RELATIVE TO MAGNETIC NORTH.
- GA98-4 PNEUMATIC / STANDPIPE PIEZOMETER

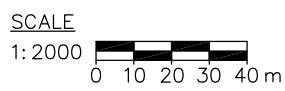

amec Earth & Environmental

CLIENT:
ALBERTA TRANSPORTATION

PROJECT: SOUTHERN REGION GEOHAZARD ASSESSMENT AND INSTRUMENTATION MONITORING				
TITLE: INSTRUMENTATION SITE PLAN HWY 36:02 CHIN COULEE, NEAR TABER				
DATE: MAY 2004	JOB No.: CG25190	CAD FILE: 25190E06.dwg	FIGURE No.: FIGURE 1-S5	REV. A

FIGURE 1-S5 - May, 17, 2004 10:40am - shelley.brown