







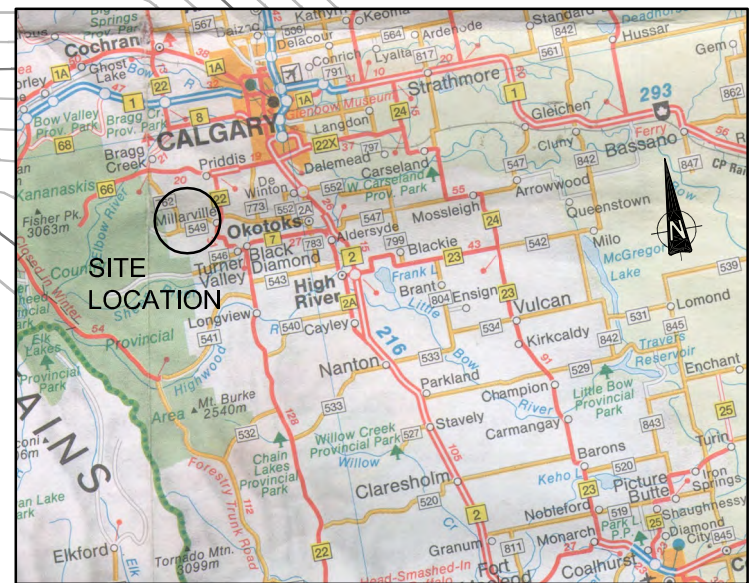
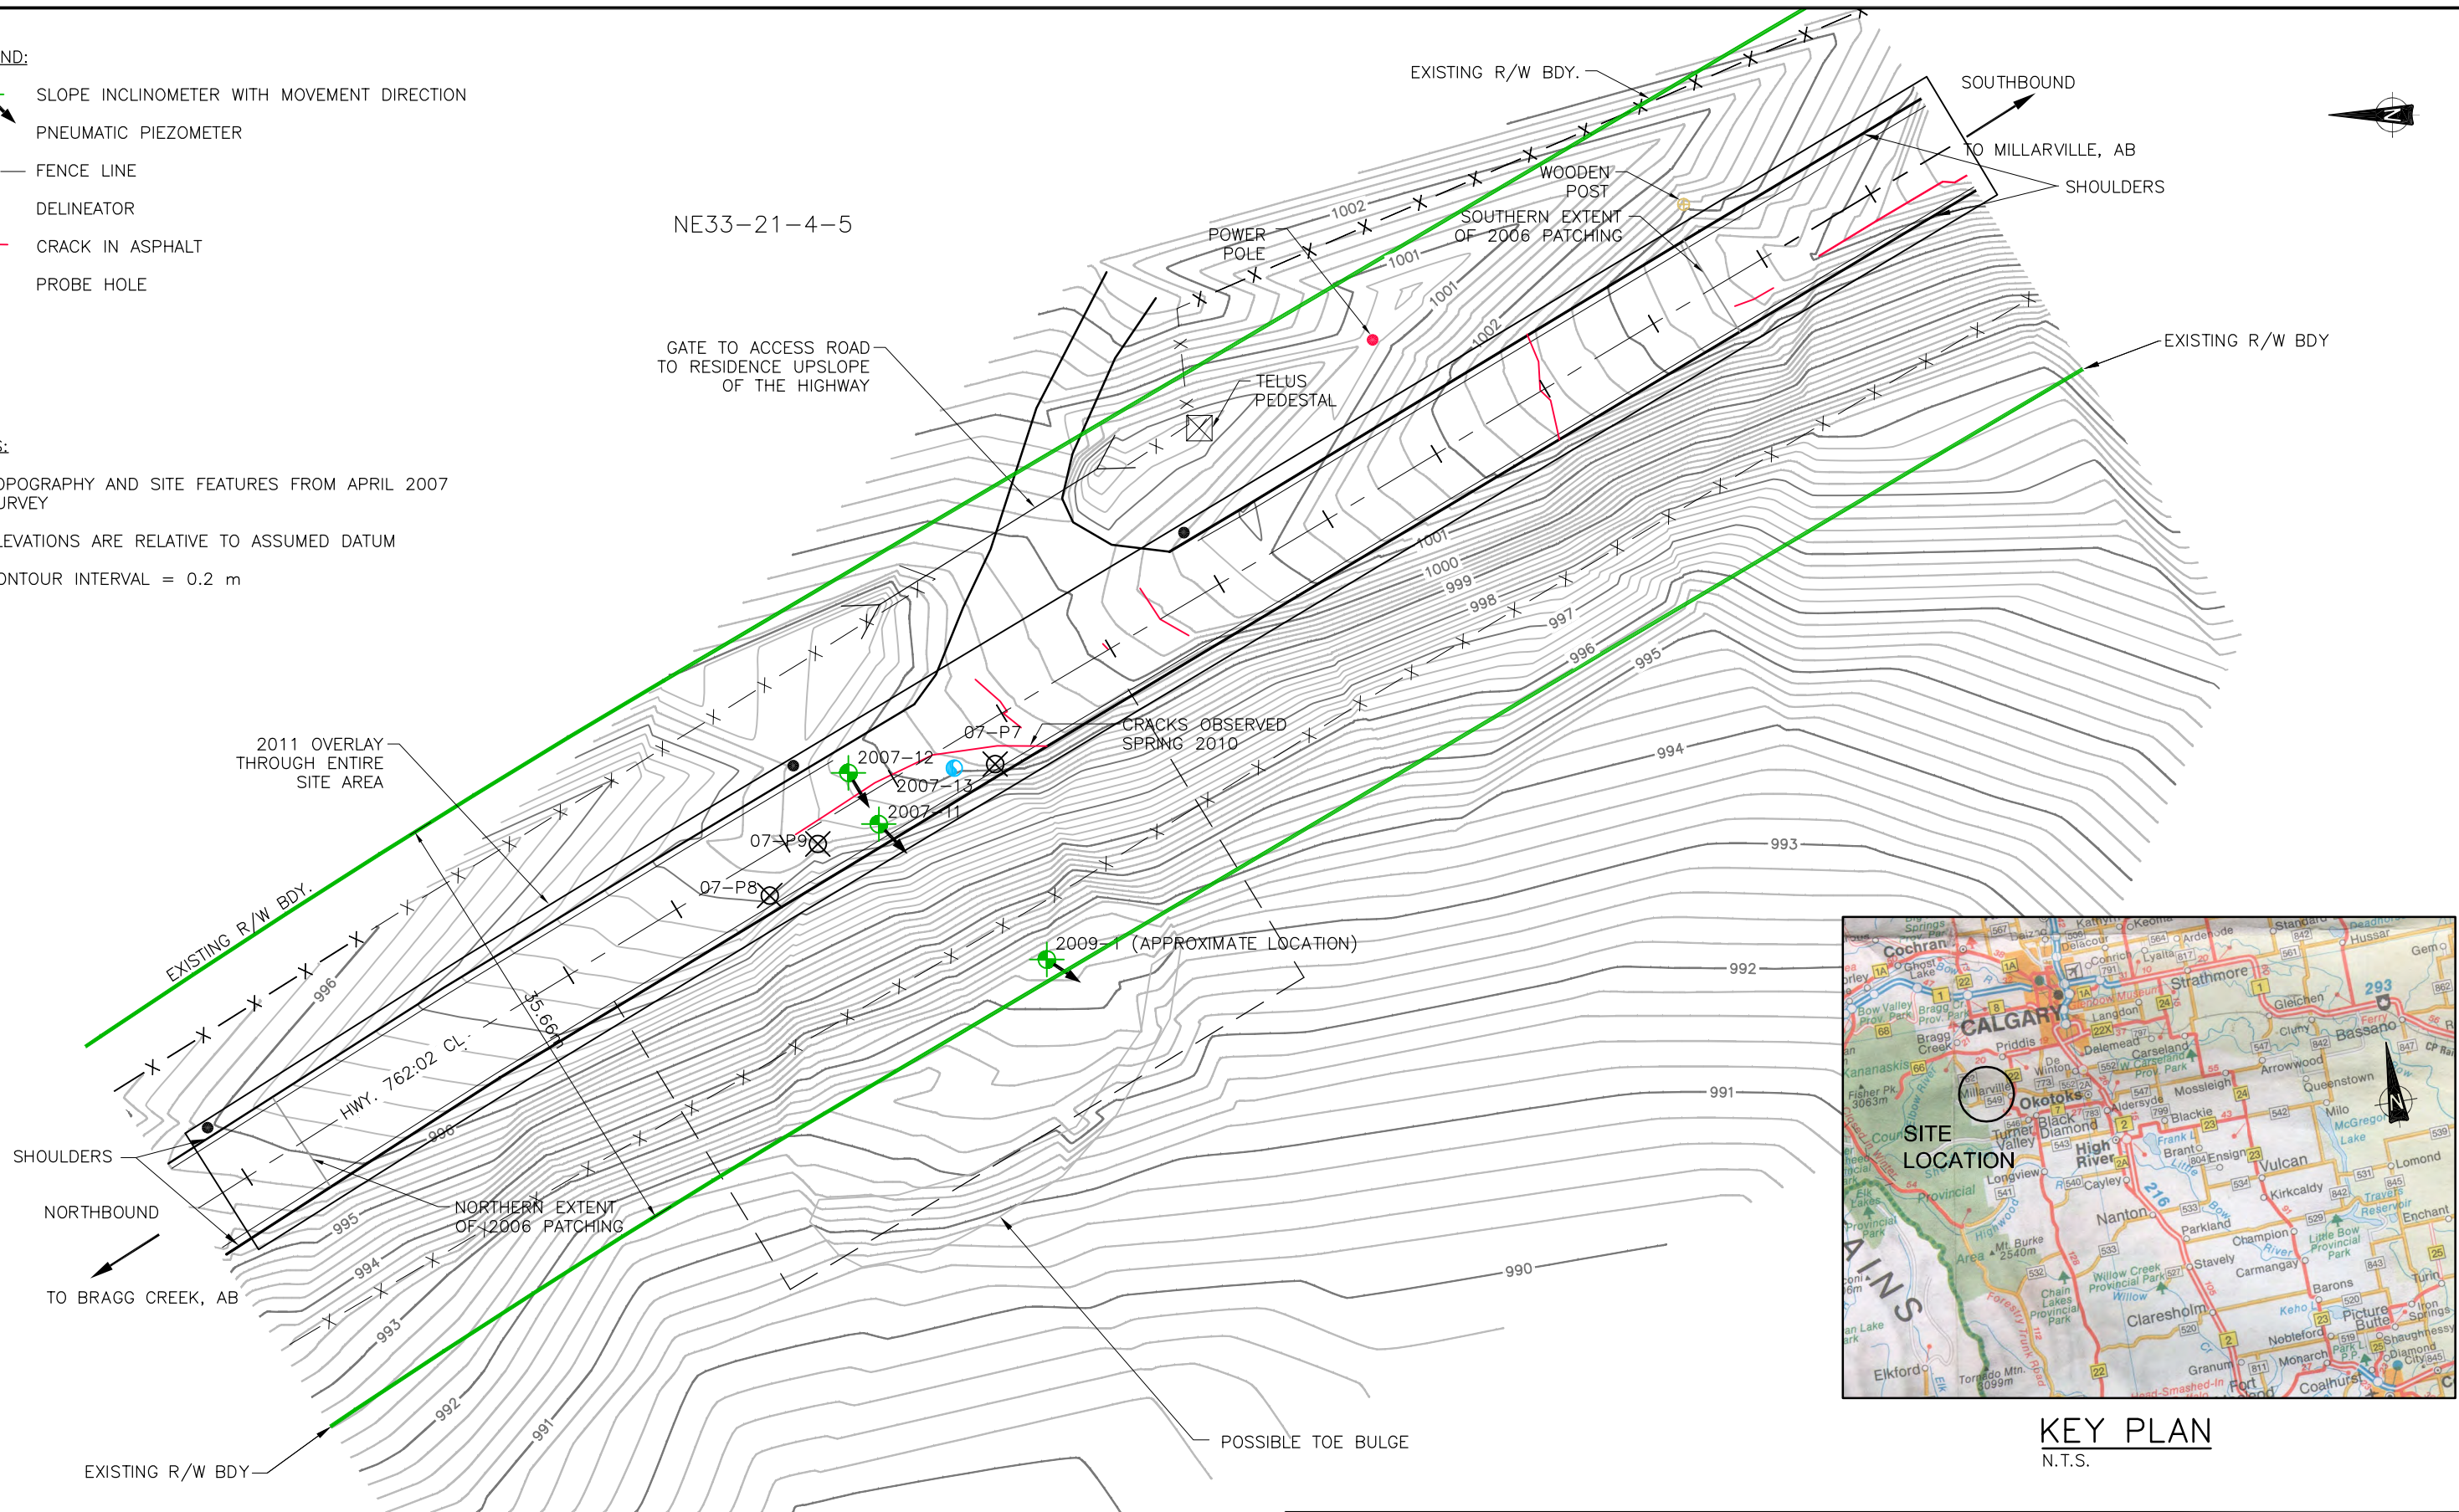
I:\CG\25399\25399D05.dwg - FIGURE S10A-1 - Nov. 08, 2012 11:47am - michael.james-dovies
 PLOT 1:1=8 (L)

LEGEND:


-  SLOPE INCLINOMETER WITH MOVEMENT DIRECTION
-  PNEUMATIC PIEZOMETER
-  FENCE LINE
-  DELINEATOR
-  CRACK IN ASPHALT
-  PROBE HOLE

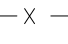

NOTES:

1. TOPOGRAPHY AND SITE FEATURES FROM APRIL 2007 SURVEY
2. ELEVATIONS ARE RELATIVE TO ASSUMED DATUM
3. CONTOUR INTERVAL = 0.2 m

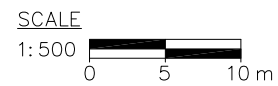

KEY PLAN
N.T.S.



 	PROJECT: SOUTHERN REGION GEOHAZARD ASSESSMENT AND INSTRUMENTATION MONITORING				
	TITLE: SITE S10(A) - ARCHERY RANGE SITE PLAN SHOWING REMEDIAL MEASURES				
CLIENT:	DATE: NOVEMBER 2012	JOB No.: CG25399.200	CAD FILE: 25399D05.dwg	FIGURE No.: FIGURE S10A-1	REV. A