



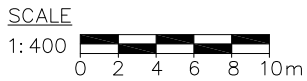

- NOTES:**
1. ELEVATIONS RELATIVE TO ASSUMED BENCHMARK ELEVATION OF 100 m
 2. CONTOUR INTERVAL 0.5 m

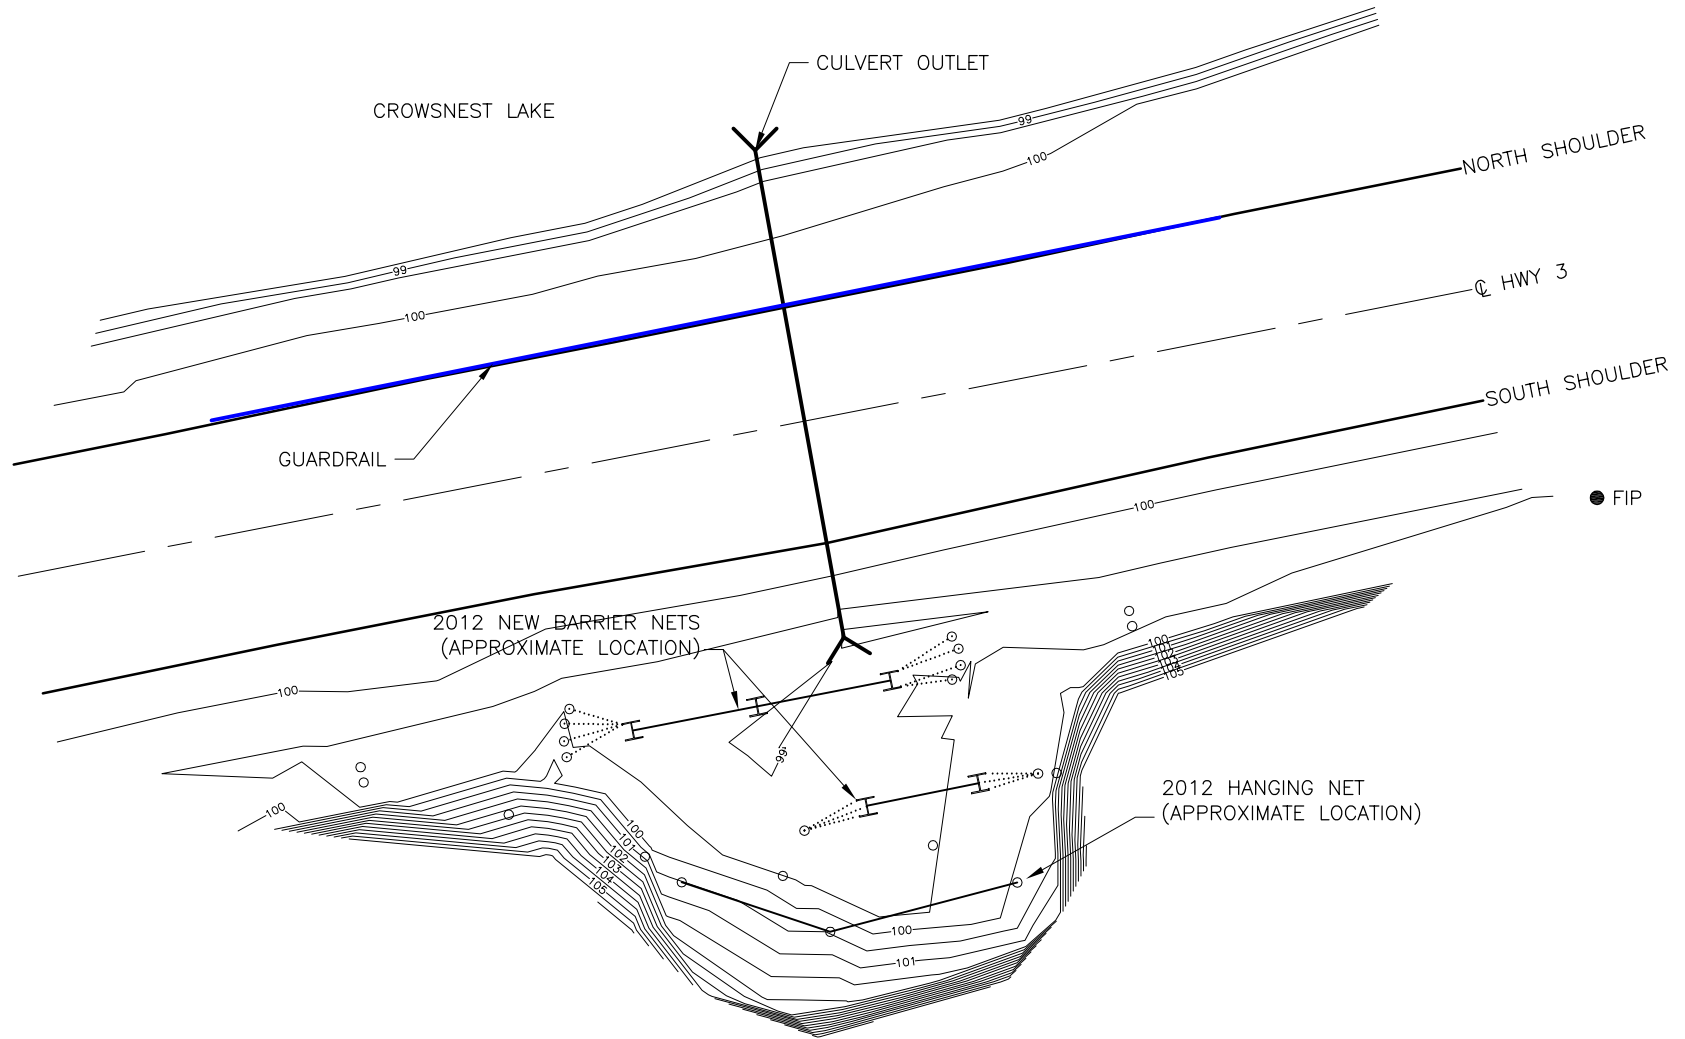

	PROJECT: SOUTHERN REGION GEHAZARD ASSESSMENT 2013 ANNUAL INSPECTIONS					
	TITLE: S15 - HWY 3:02, CROWSNEST LAKE ROCKFALL BARRIER					
CLIENT:		DATE: DECEMBER 2013	JOB No.: CG25399.200	CAD FILE: 25399H03.dwg	FIGURE No.: FIG S15-1	REV. A