


**KEY PLAN**  
N.T.S.

NW27-21-4-5

- LEGEND:**
- SLOPE INCLINOMETER
  - PNEUMATIC PIEZOMETER
  - UNDERGROUND TELEPHONE CABLE
  - FENCE LINE
  - DELINEATOR
  - CRACK IN ASPHALT

- NOTES:**
1. TOPOGRAPHY AND SITE FEATURES FROM APRIL 2007 SURVEY UNLESS NOTED OTHERWISE.
  2. ELEVATIONS ARE RELATIVE TO ASSUMED DATUM.
  3. CONTOUR INTERVAL = 0.2m.

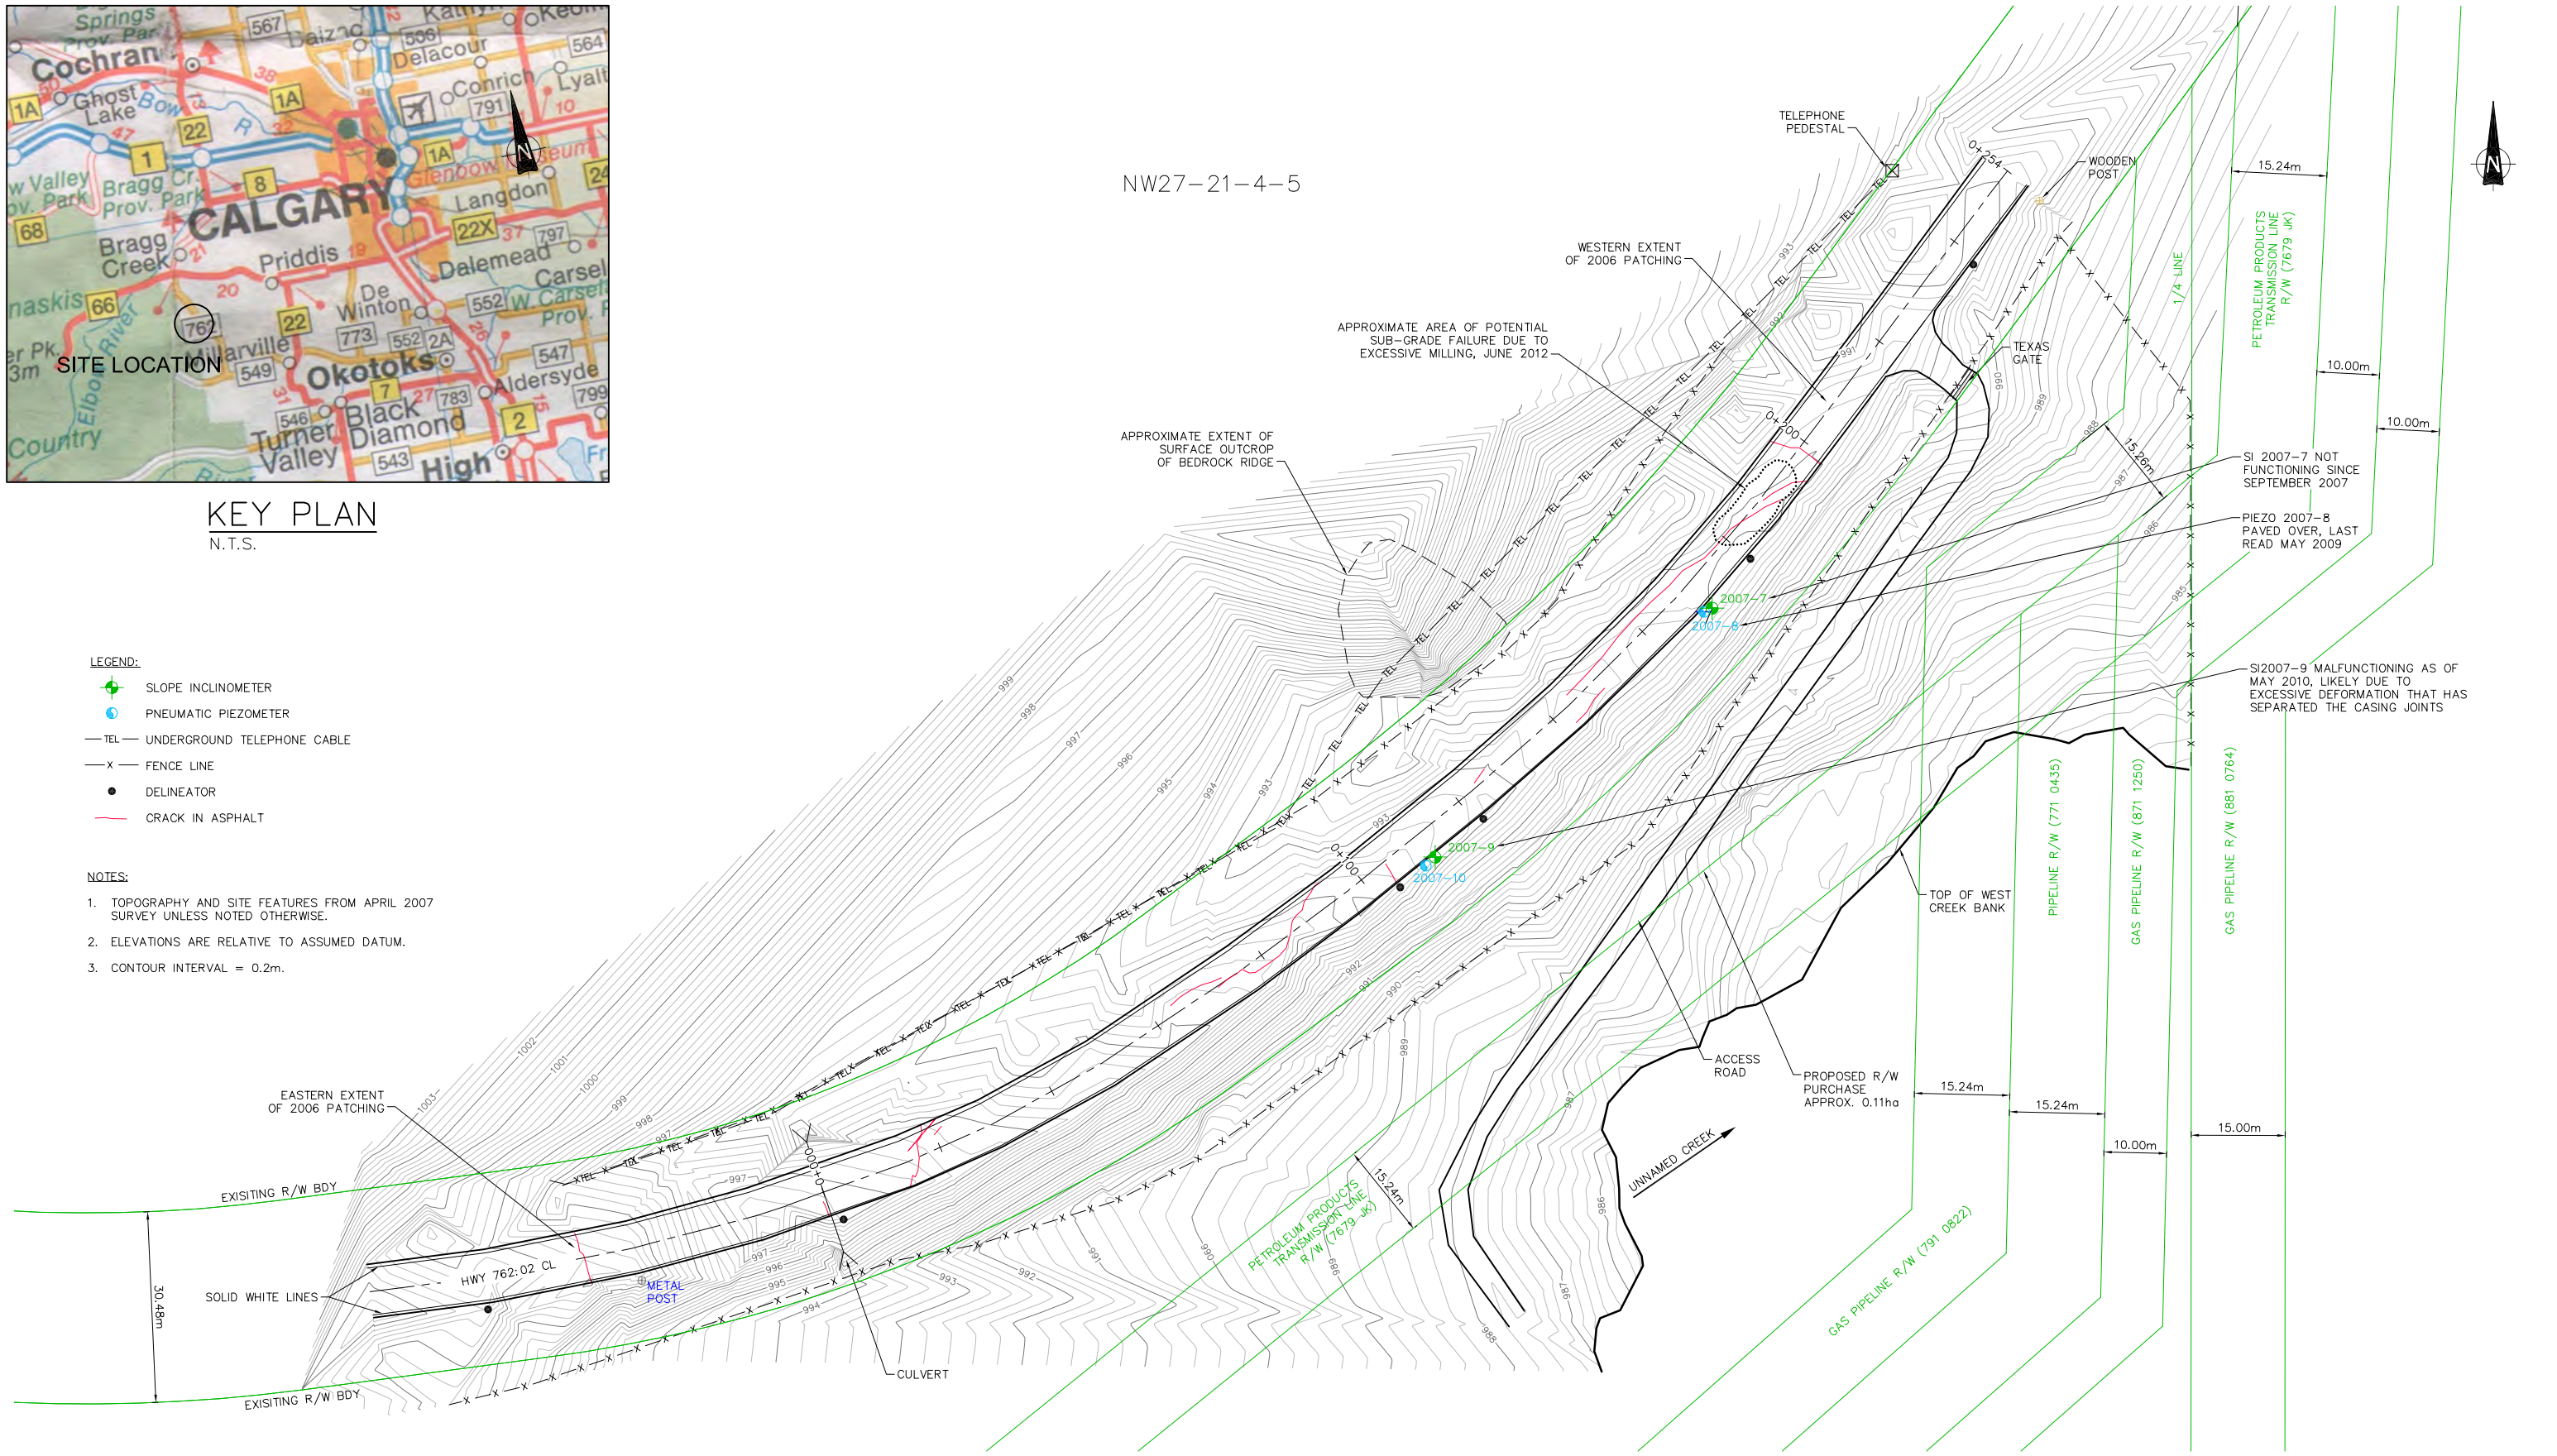

SCALE  
1:1000  
0 5 10m

 	PROJECT: <b>SOUTHERN REGION GEOHAZARD ASSESSMENT AND INSTRUMENTATION MONITORING</b>				
	TITLE: <b>SITE S22 - 'S' CURVE SITE PLAN SHOWING REMEDIAL MEASURES</b>				
CLIENT:	DATE: <b>NOVEMBER 2012</b>	JOB No.: <b>CG25399.200</b>	CAD FILE: <b>25399D09.dwg</b>	FIGURE No.: <b>FIGURE S22-1</b>	REV. <b>A</b>