



KEY PLAN
N.T.S.

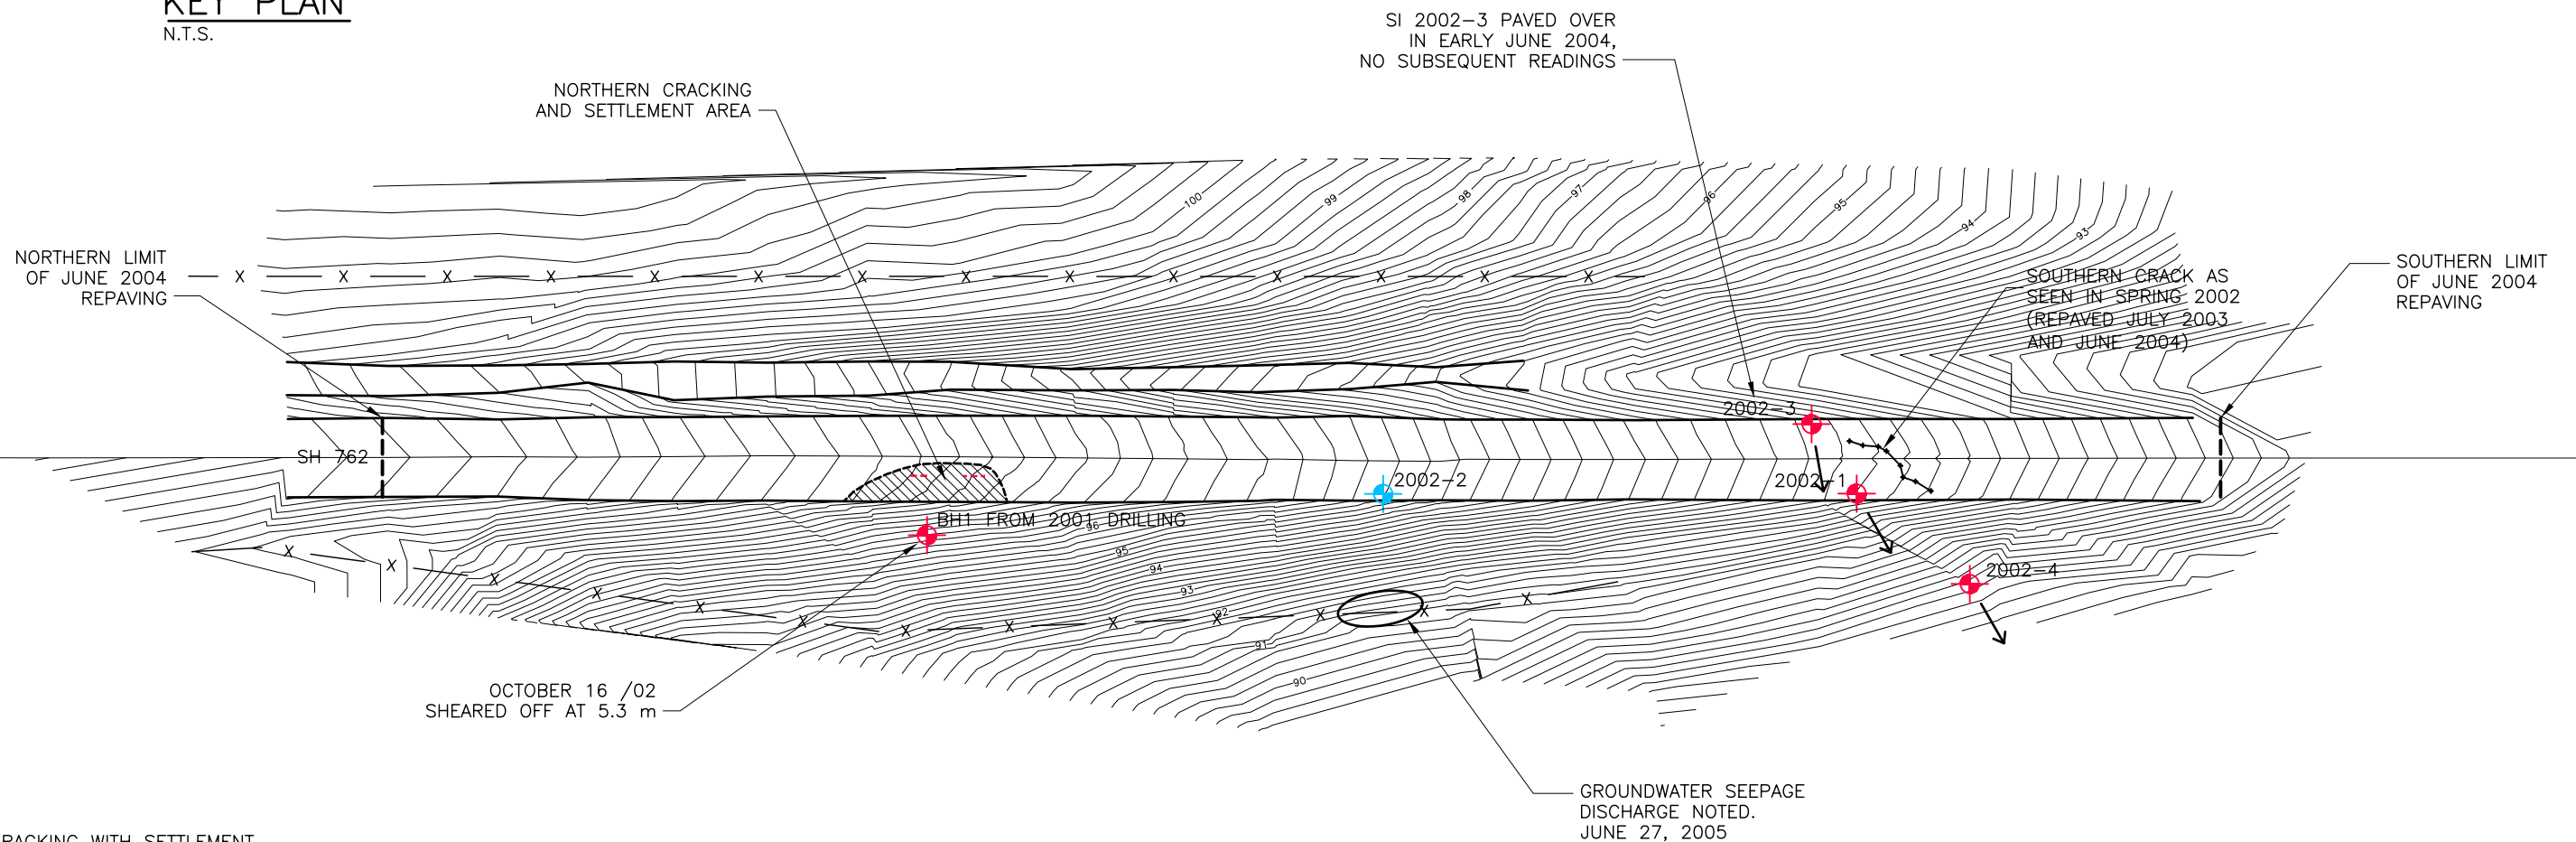

LEGEND:

- ACTIVE CRACKING WITH SETTLEMENT AND DISPLACEMENT (MARCH 2004)
- PREVIOUS SETTLEMENT/CRACKING AREA WITH ASPHALT/CONCRETE PAD (PAVED OVER IN FALL 2001)
- SLOPE INCLINOMETER
- PNEUMATIC PIEZOMETER
- RESULTANT MOVEMENT DIRECTION MEASURED IN SLOPE INCLINOMETER

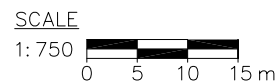

NOTE: ELEVATIONS ARE RELATIVE TO ASSUMED DATUM

	PROJECT: SOUTHERN REGION GEOHAZARD ASSESSMENT AND INSTRUMENTATION MONITORING			
	TITLE: INSTRUMENTATION SITE PLAN SH 762 - FISHER CREEK			
CLIENT:	DATE: JULY 2005	JOB No.: CG25206	CAD FILE: 25206P05.dwg	FIGURE No.: FIGURE 1-S8
				REV. A