


114 AVENUE

Recommended Access Management Plan

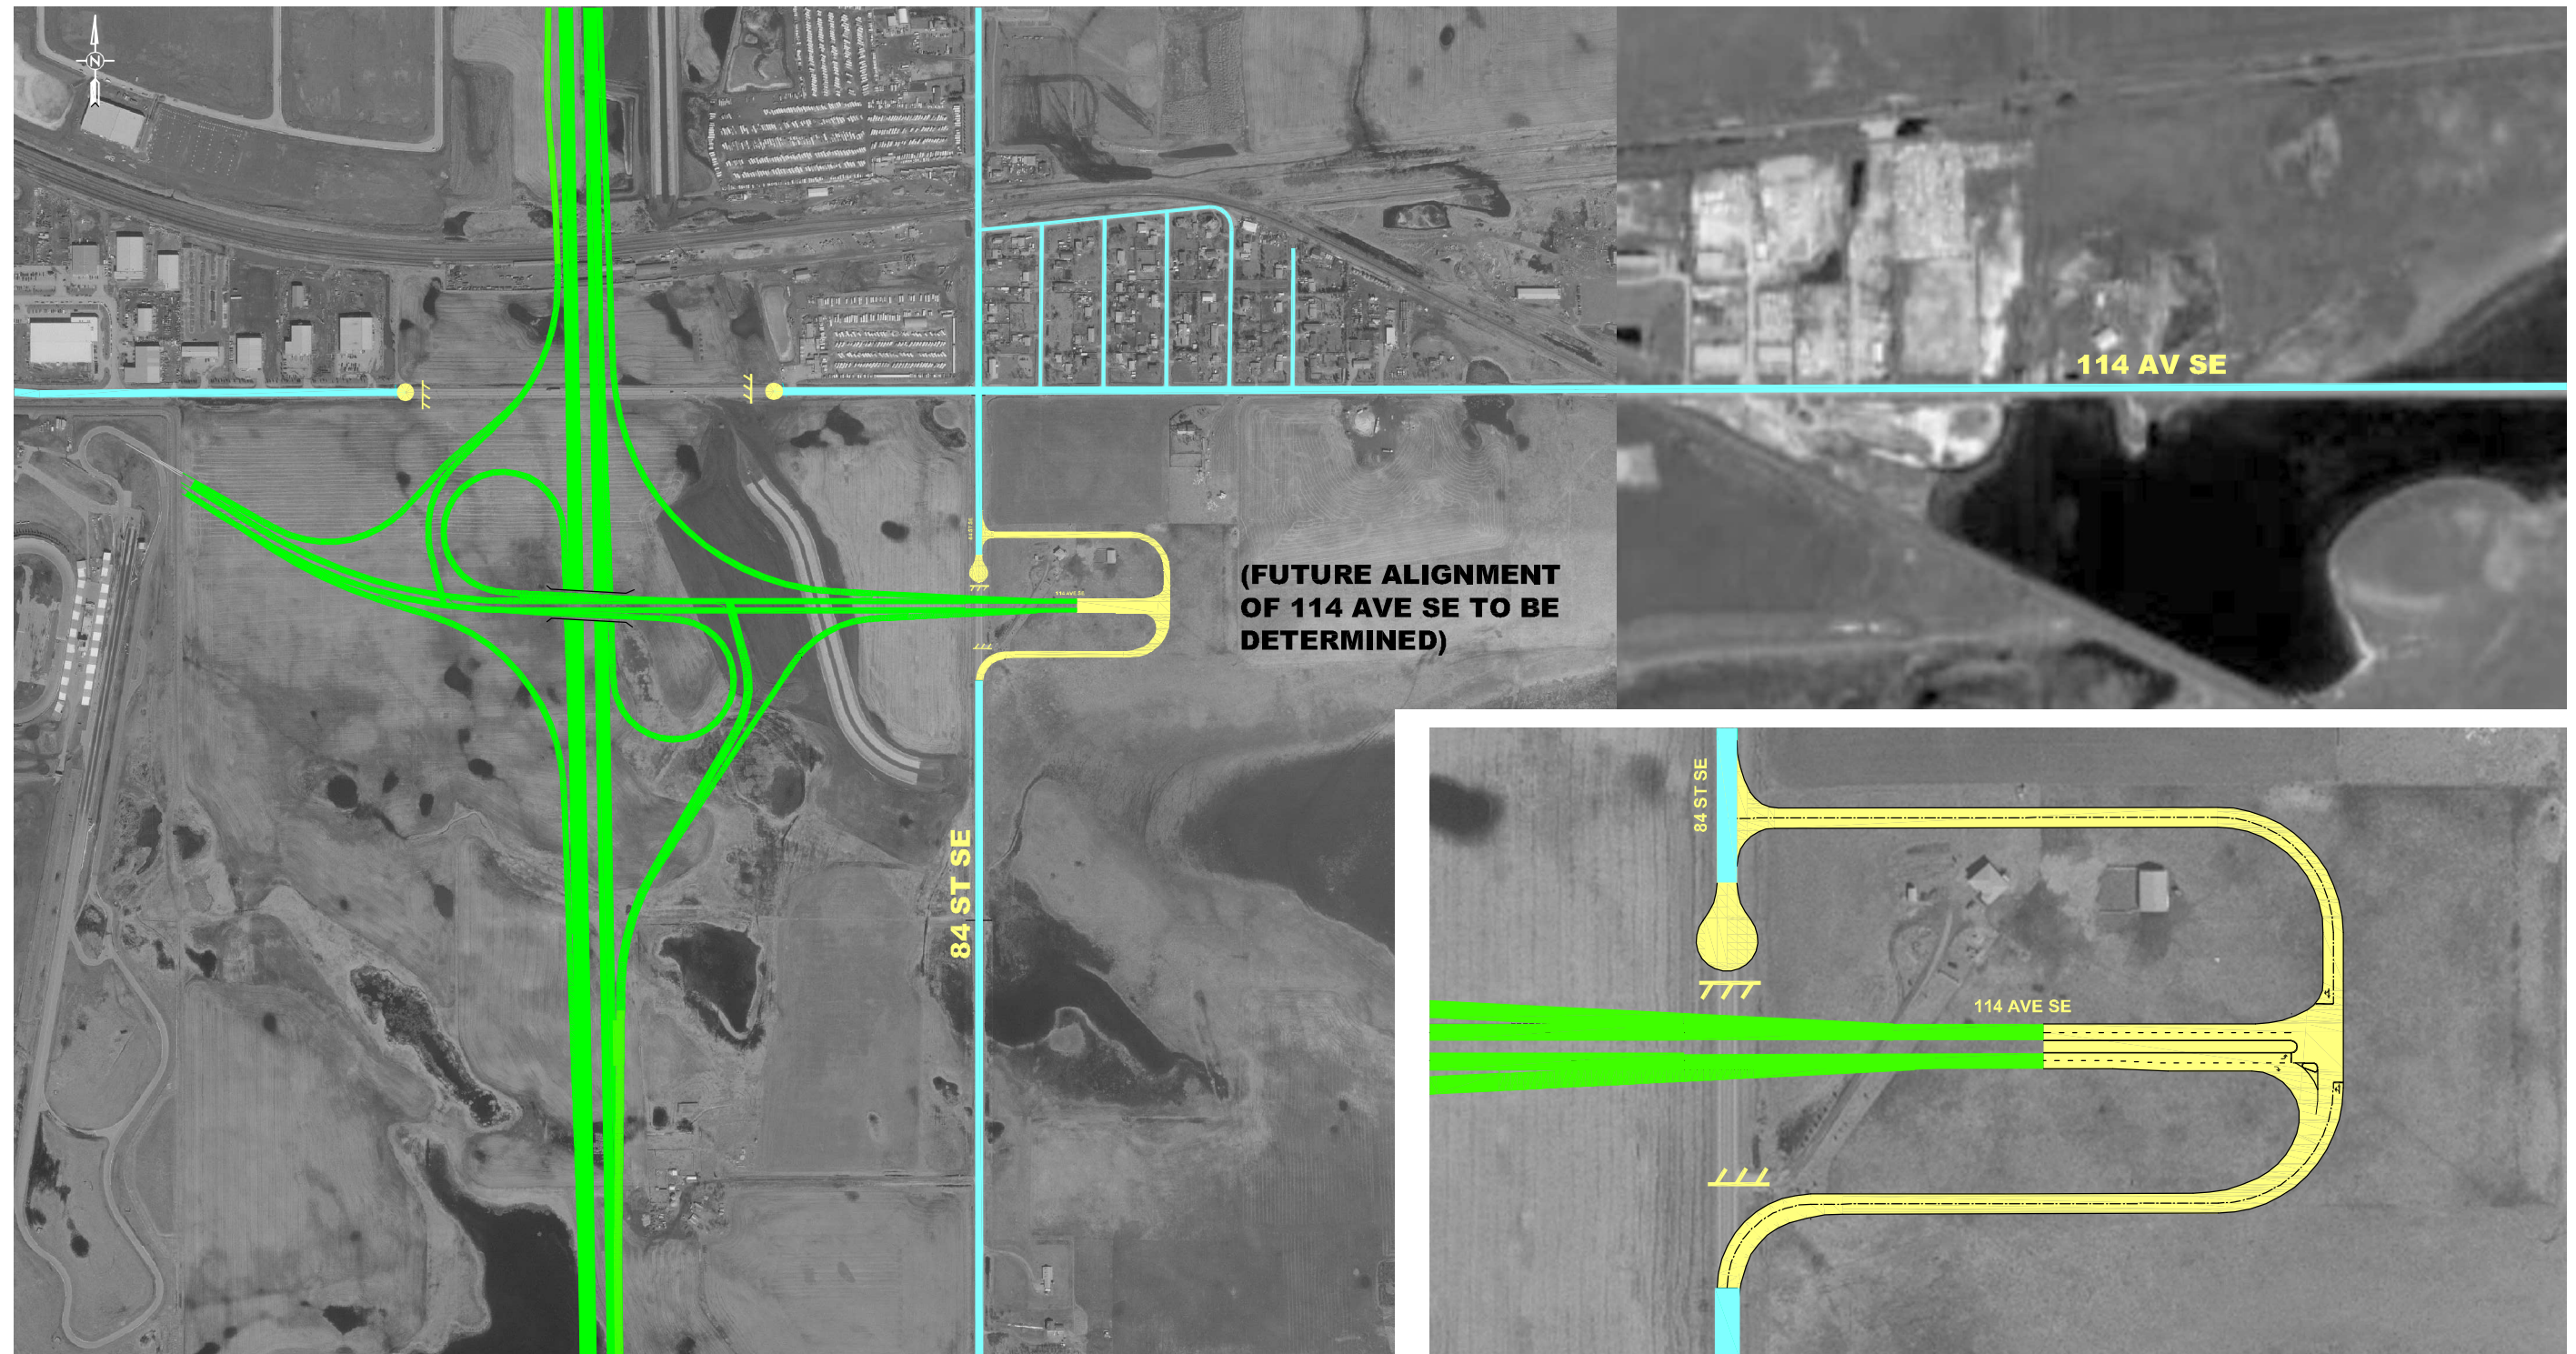

- LEGEND
- EXISTING ROAD
 - PROPOSED EAST FREEWAY
 - PROPOSED ACCESS
 - FUTURE ROAD
 - FUTURE ACCESS
 - /// ROAD CLOSURE

Not To Scale