


# HIGH LOAD CORRIDOR

## Recommended Access Management Plan

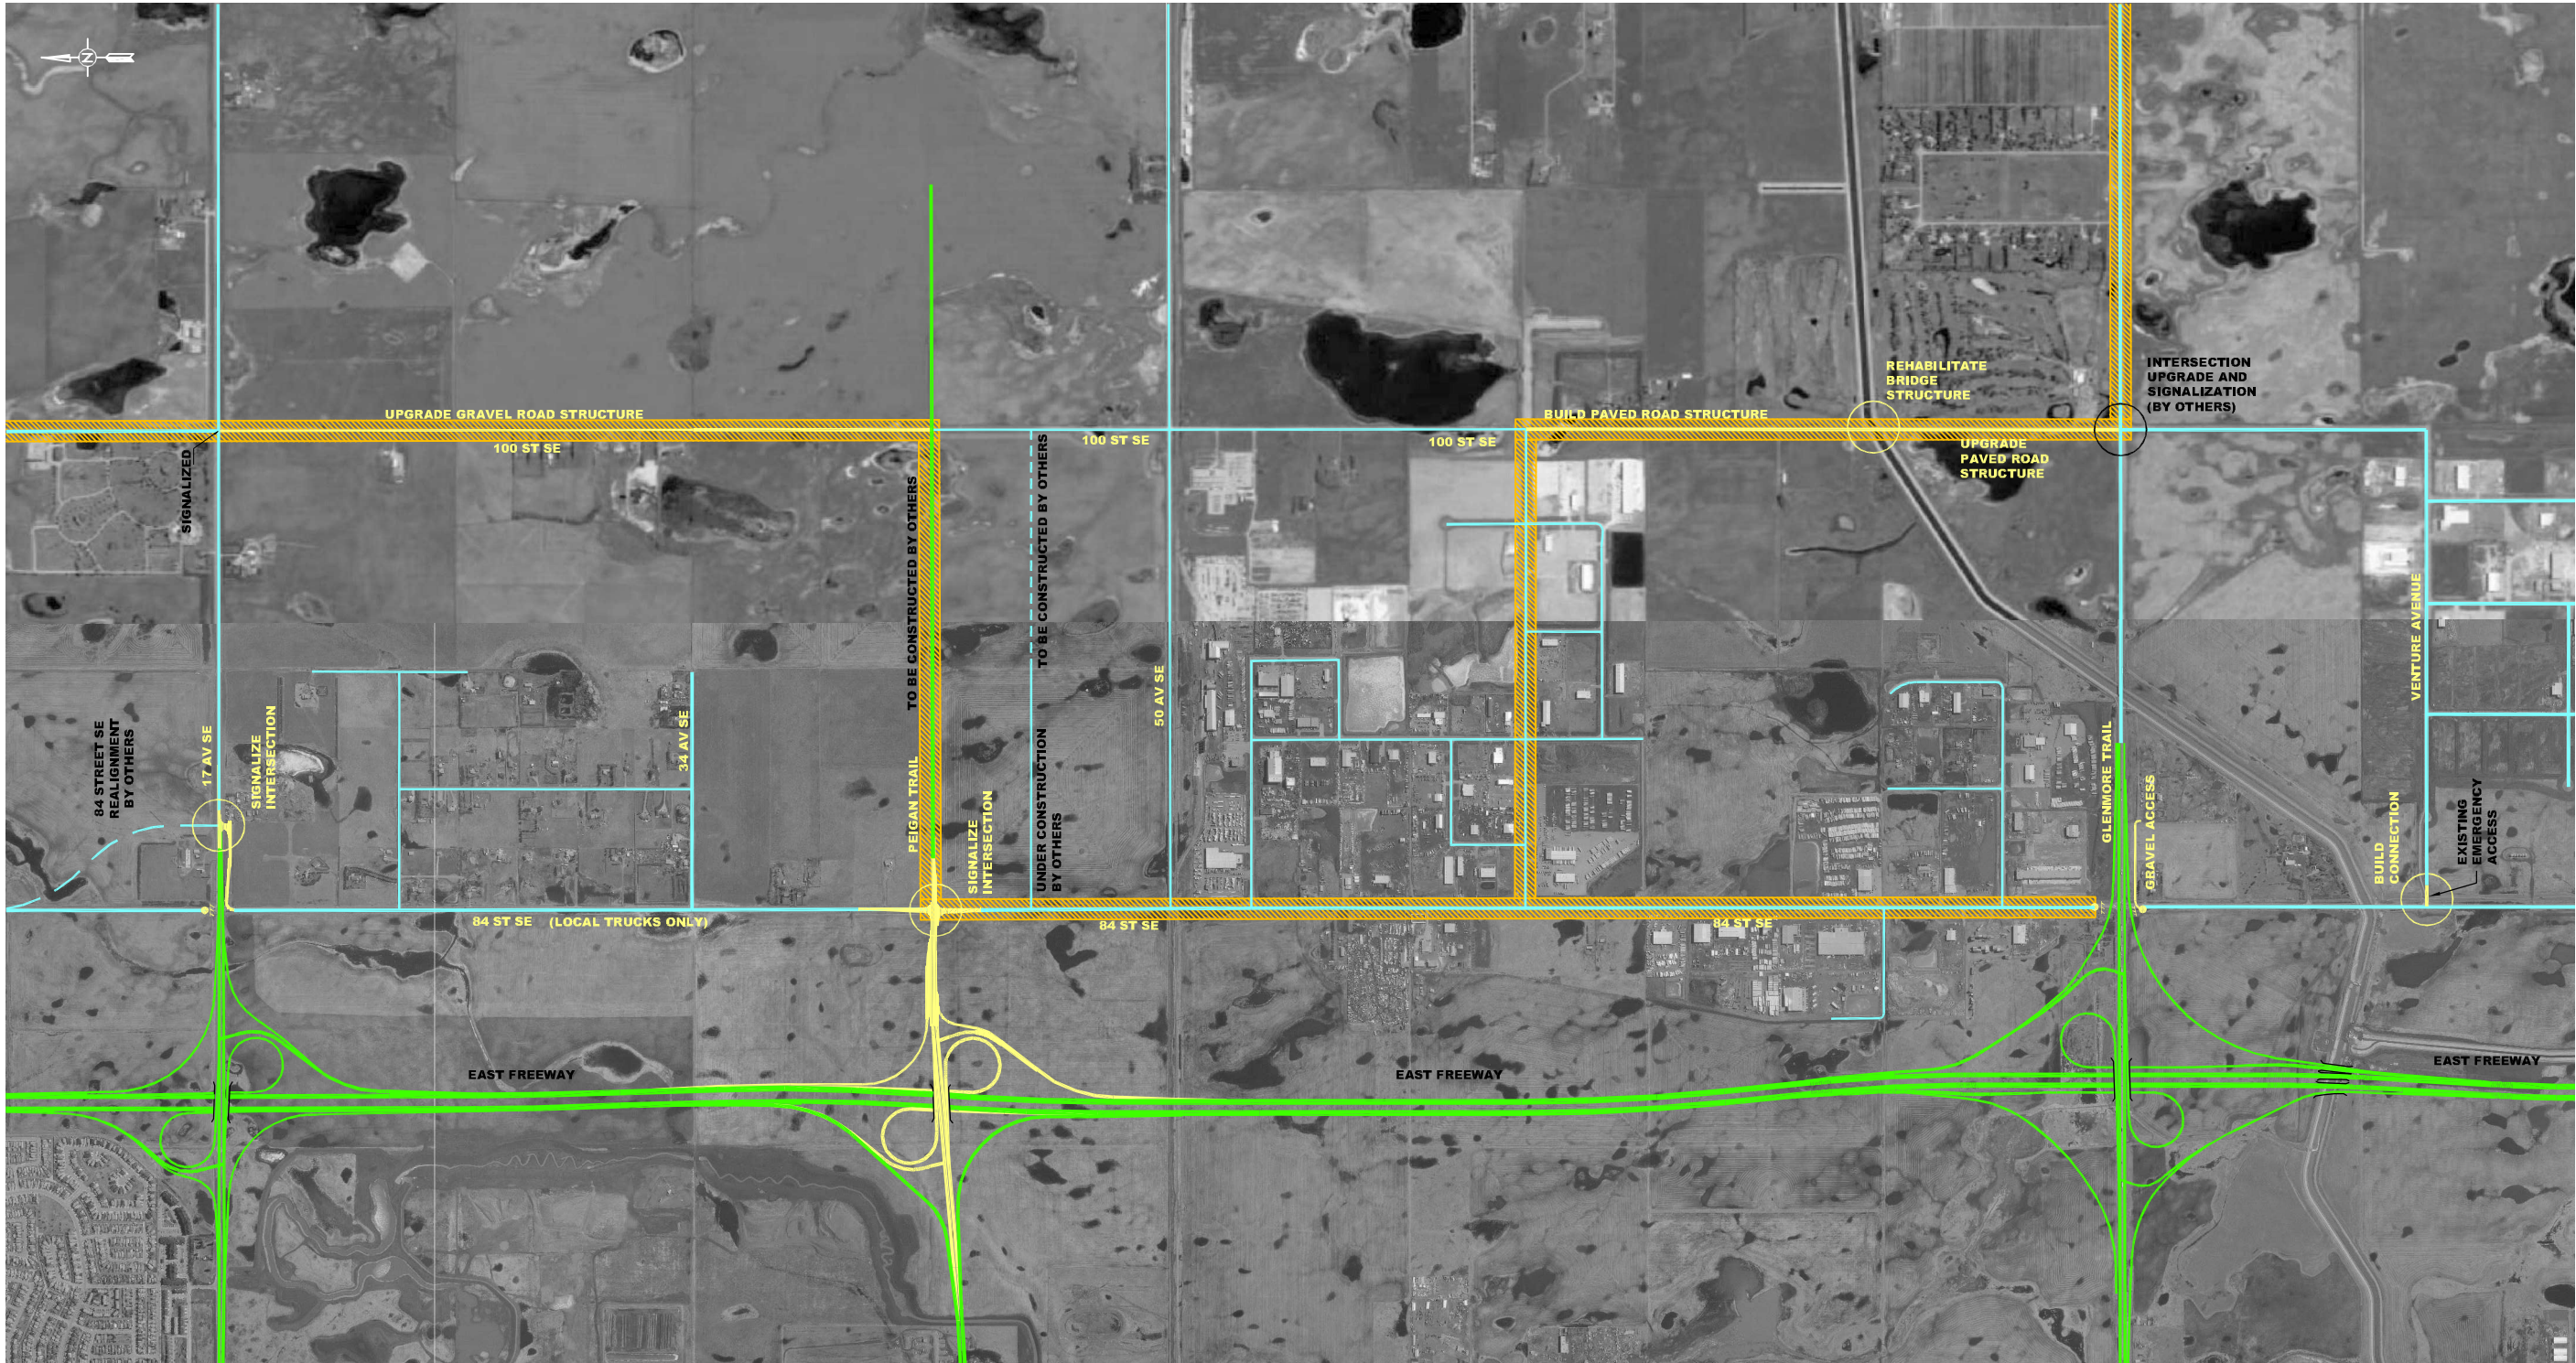

Not To Scale

LEGEND	
	EXISTING ROAD
	PROPOSED EAST FREEWAY
	PROPOSED ACCESS
	FUTURE ROAD
	FUTURE ACCESS
	ROAD CLOSURE
	HIGH LOAD CORRIDOR