




Warning Barricade - Place standard 4"x4" reflectorized guide posts @ 3' centres

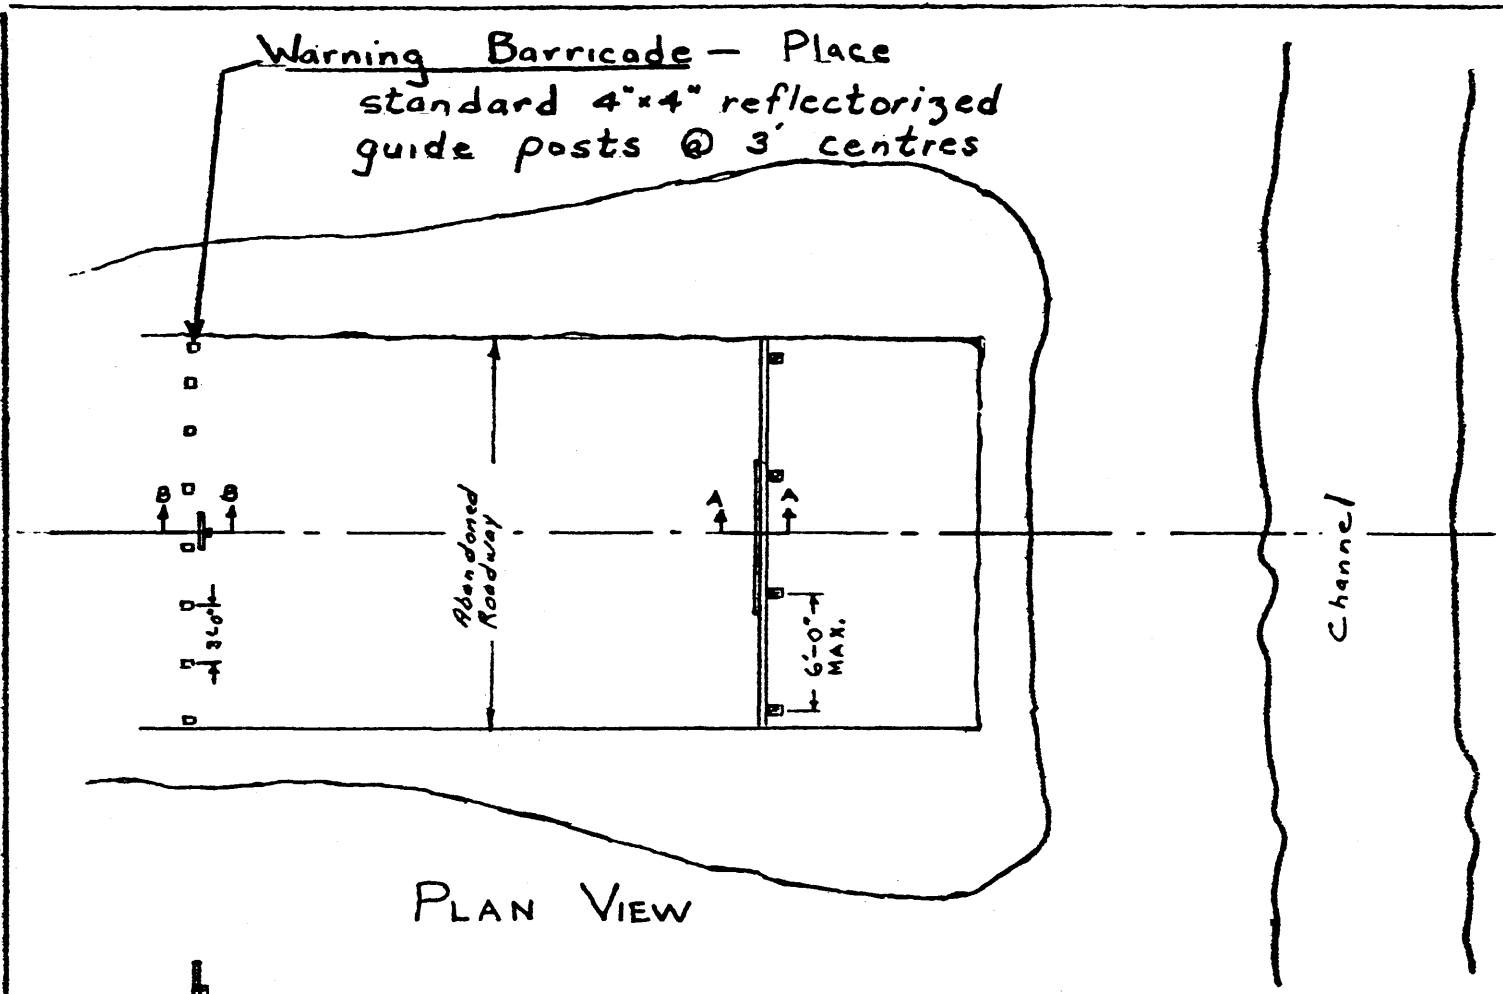

PLAN VIEW

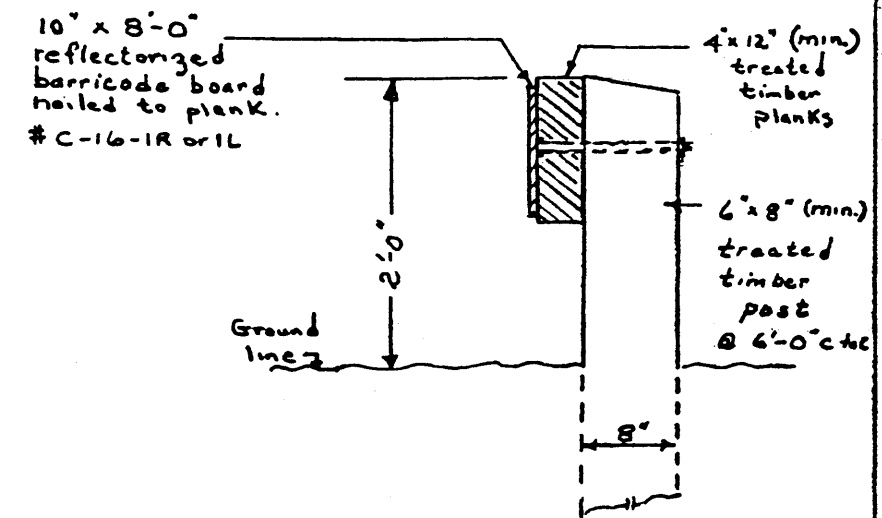


Primary Barricade Detail (Section A-A) Scale 3/4"=1'-0"

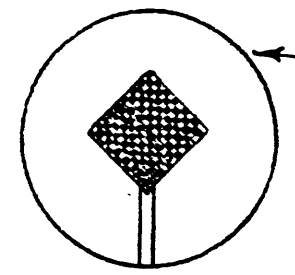

Standard # W-13 Checkboard on 4"x4" sign post placed approx. 2' behind line of guide posts on end of roadway.

APPROVED *[Signature]* BRIDGE ENGINEER

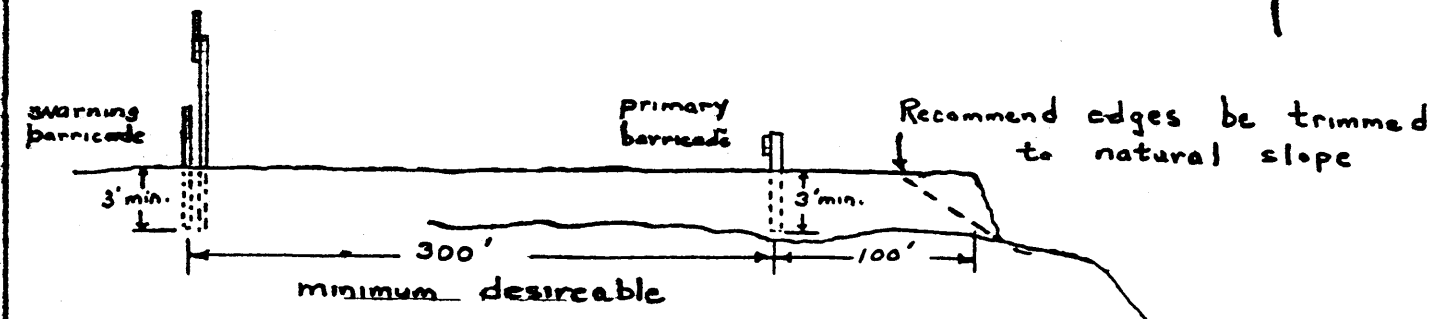

SECTION VIEW

Scale 1" = 100' H  
1" = 10' V

Recommend that road authority cultivate road where same is not required for public traffic.

Warning Barricade Detail (Section B-B) Scale 1/2"=1'-0" ①



BRIDGE BRANCH - DEPT. OF HWYS. & TRANSPORT

PERMANENT - TYPE BARRICADE FOR ABANDONED BRIDGE SITES

DRAWN BY: G.E.M. JAN. 1970

FILE NO. 3116	HWY. NO. Any roads	DWG. NO. 5-1007-70
LOCATION Anywhere	SCALE As shown	
STREAM Any streams	SHEET 1 OF 1	