



BAR LIST: FOR UNSKEWED GIRDER

MARK	SIZE	NO.	TYPE	X	Y	LENGTH	WEIGHT
S 301	3	318	C			1'-6	179
S 401	4	21	STR.			34'-0	477
S 502	5	120	B			6'-4	793
S 501	5	240	STR.			4'-9	1199
T 401	4	214	A			6'-2	882
T 402	4	14	E			8'-0	28
T 601	6	4	D	4'-6		6'-6	39
D 601	6	6	D	4'-2		6'-2	56
D 602	6	4	D	5'-0		7'-0	42






TOTAL LBS: 3695

GENERAL NOTES:


- DESIGN:**
- A. A. S. H. O. 1969 SPECIFICATION EXCEPT ALLOWABLE FINAL CONCRETE STRESS = 350 P.S.I. IN TENSION.
 - LOADING: 0.90 OF ONE WHEEL LINE OF AN HS 25-44 TRUCK PLUS FULL DEAD LOAD PLUS 2 1/2" WEARING SURFACE.
- MATERIALS:**
- CONCRETE SHALL BE MANUFACTURED USING LIGHTWEIGHT COARSE AGGREGATE AND SAND FINES. LIGHTWEIGHT AGGREGATE SHALL CONFORM TO THE REQUIREMENTS OF ASTM SPECIFICATION C 330 WITH MAXIMUM AGGREGATE SIZE OF 3/4". MINIMUM COMPRESSIVE STRENGTH SHALL BE 5,000 P.S.I. AT 28 DAYS. UNIT WEIGHT OF THE CONCRETE SHALL BE 120 LBS. PER CUBIC FOOT PLUS OR MINUS 5% IN THE PLASTIC STATE. ENTRAINED AIR SHALL BE NOT LESS THAN 5%.
 - PRESTRESSING STEEL SHALL BE 1/2" DIAMETER - 7 WIRE 270 K STRAND.
- FABRICATION:**
- GIRDERS SHALL CONFORM TO THE REQUIREMENTS OF THE ALBERTA BRIDGE BRANCH SPECIFICATION B 190-64 FOR THE MANUFACTURE OF PRESTRESSED CONCRETE BRIDGE UNITS.
 - REINFORCEMENT: DIAMETERS OF ALL BENDS SHALL CONFORM TO THE RECOMMENDED MINIMUMS AND ALL HOOKS, UNLESS OTHERWISE NOTED, SHALL CONFORM TO THE RECOMMENDED SIZES DETAILED IN THE A. C. I. MANUAL OF STANDARD PRACTICE FOR DETAILING REINFORCED CONCRETE STRUCTURES.
 - PRESTRESSING STEEL: INITIAL TENSIONING LOAD = 28.91 K/STRAND DESIGN LOAD = 22.47 K/STRAND
 - CONCRETE MUST ATTAIN 3,500 P.S.I. COMPRESSIVE STRENGTH BEFORE THE PRESTRESSING FORCE IS TRANSFERRED.
 - GALVANIZING SHALL BE IN ACCORDANCE WITH ASTM SPECIFICATION A 153.
 - SHEAR KEYS AND BLOCKOUTS SHALL BE SANDBLAST ROUGHENED BY THE GIRDER FABRICATOR TO THE APPROVAL OF THE ENGINEER.
 - RIBS AND CONNECTOR BOLT HOLES SHALL BE OMITTED ON OUTSIDE LEGS OF EXTERIOR GIRDERS.
 - EXTERIOR GIRDER DIAPHRAGMS SHALL BE SPACED AT 17'-4" MAXIMUM.
 - CONNECTOR BOLTS, WASHERS, HEX NUTS, JAM NUTS AND RODOFOAM GASKETS SHALL BE SUPPLIED WITH THE GIRDERS.
- ERECTION:**
- LIFTING FORCE AT EACH HOOK MUST BE VERTICAL AT ALL TIMES. GIRDER SURFACE MUST BE LEVEL AT ALL TIMES.

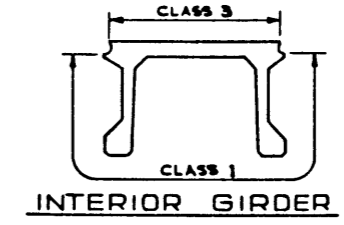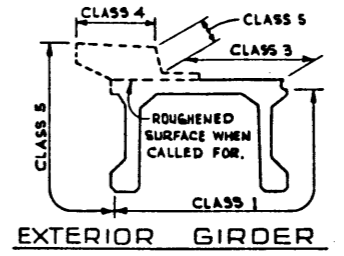

GIRDER FINISHES
 N.T.S.

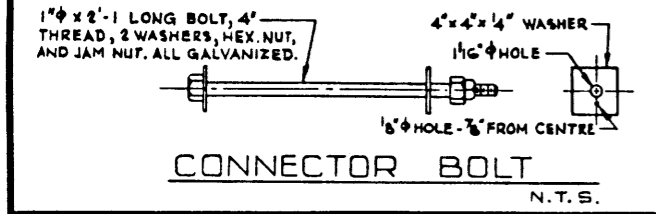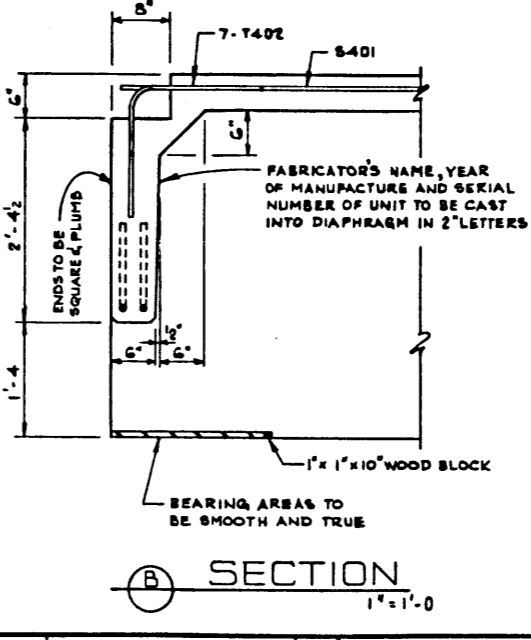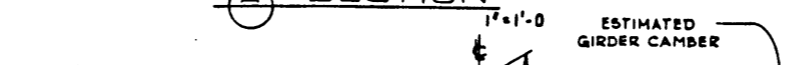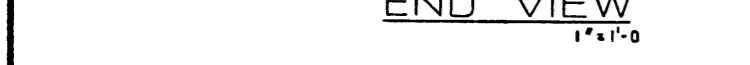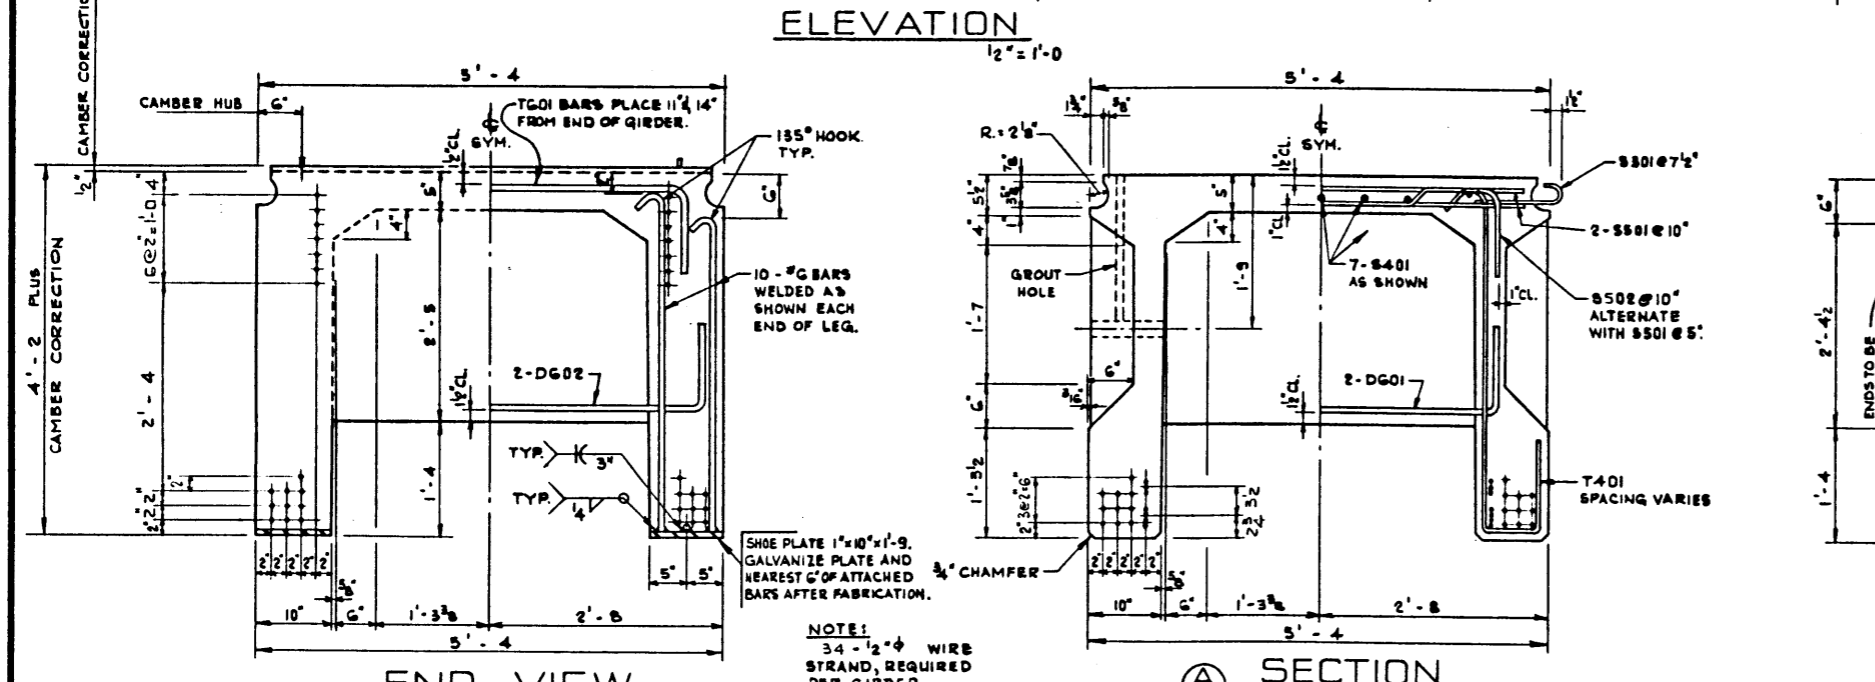

NOTE: 3/4" - 1/2" WIRE STRAND, REQUIRED PER GIRDER.

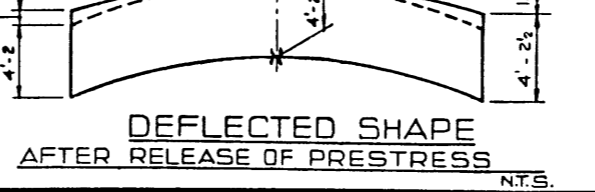

NO.	DATE	DESCRIPTION	BY

APPROVED

 CHIEF BRIDGE ENGINEER

DATE: _____

PROVINCE OF ALBERTA
 DEPARTMENT OF HIGHWAYS AND TRANSPORT
 BRIDGE BRANCH

PRESTRESSED CONCRETE
 100'-0" TYPE VF-50 GIRDER
 HS 25 TRUCK

DESIGNED: J.C.YIH
 DRAWN BY: M.F.
 DATE: _____
 CHECKED BY: _____
 DATE: _____
 STREAM: _____
 LOCATION: _____
 HWY. NO.: _____
 SCALE: SHOWN
 FILE NO.: _____
 SHEET: _____
 DWG. NO.: S-1113